




PRE EXISTING GROUND FLOOR  
(May 2017)

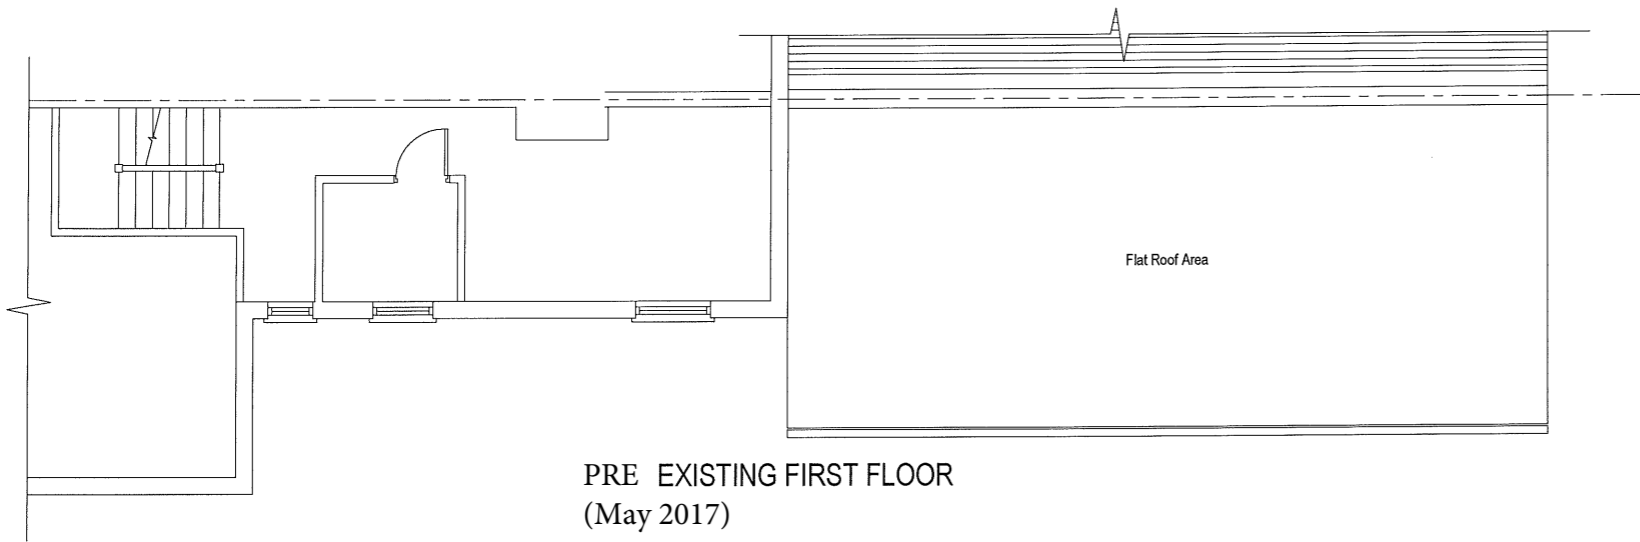


PRE EXISTING FIRST FLOOR  
(May 2017)

 

PRE EXISTING RIGHT ELEVATION  
(May 2017)

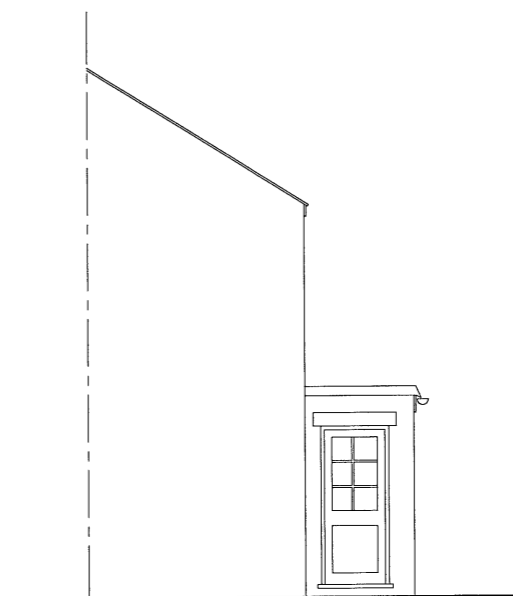

PRE EXISTING FRONT ELEVATION  
(May 2017)

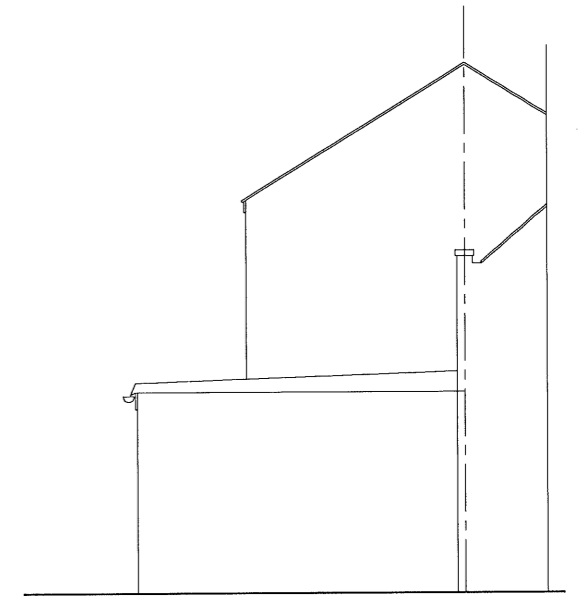

PRE EXISTING REAR ELEVATION  
(May 2017)

**TECON Ltd.**  
Consulting Civil & Structural Engineers  
116A High Street  
Edgware, Middlesex, HA8 7EL.  
TEL: 020 8951 5100 FAX: 020 8905 6838

NOTES:  
  
NOT FOR CONSTRUCTION

Client  
  
Job Title  
46B CRICKLEWOOD LANE, LONDON. NW2 1HD.

Scale  
1:100  
  
Drawn by GSK  
  
Date May 2017.

No.	DESCRIPTION	DATE
	Drawing Title PRE-existing EXISTING FLOOR PLANS AND ELEVATIONS	
	Drawing No. 8882	P 02