


**1** LOCATION PLAN AS EXISTING  
SCALE 1:1250

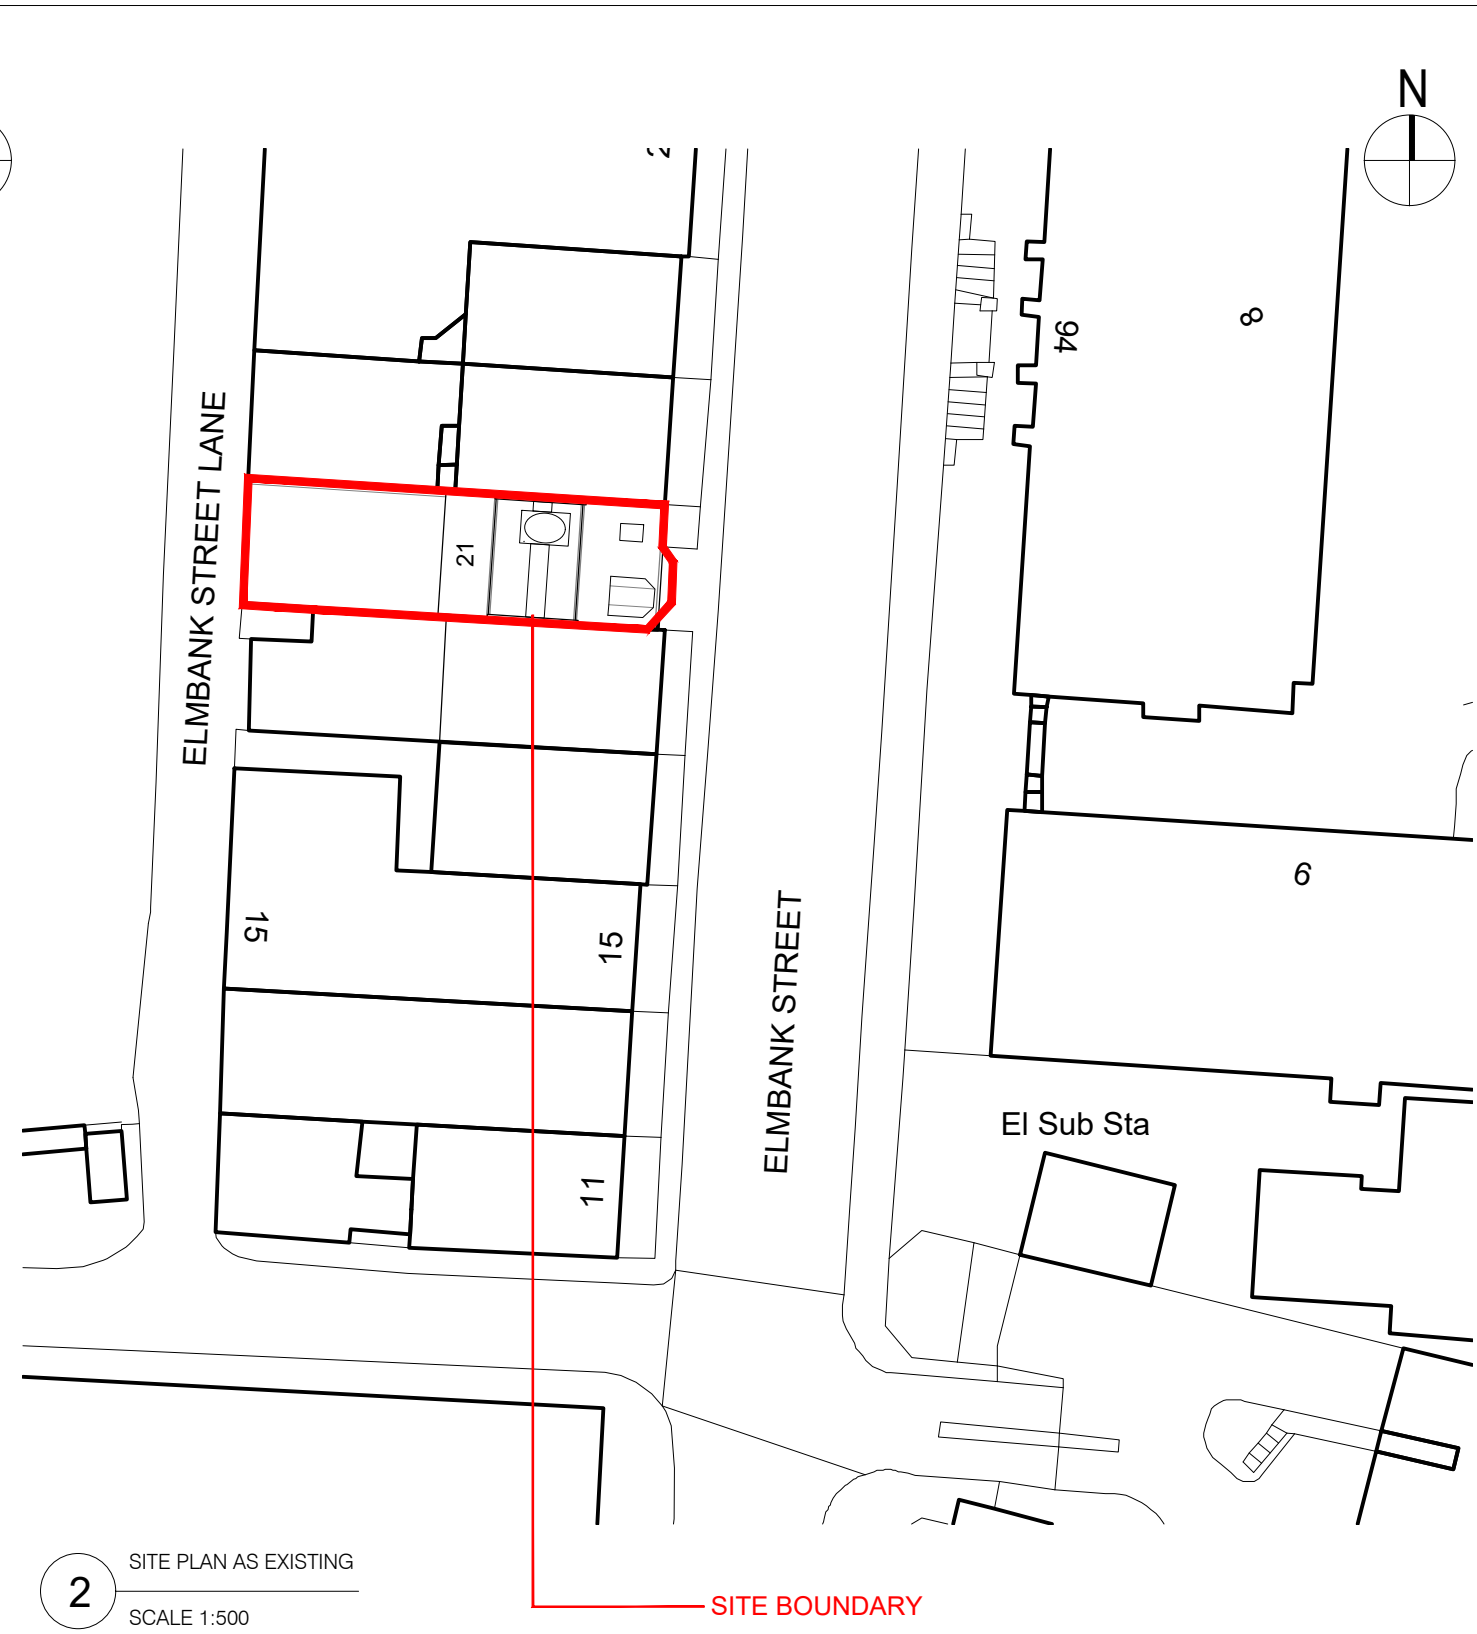

**2** SITE PLAN AS EXISTING  
SCALE 1:500

**NOTE**  
This drawing is the copyright of G1 Architects and the contents shall not be reproduced or used for any other purpose without their written permission. Do not use scaled dimensions from this drawing. All dimensions are to be verified and checked on site by the main contractor before the commencement of any work whatsoever, either on his behalf or for subcontractors or suppliers. Shop drawings to be presented to the architect for approval prior to fabrication. All discrepancies are to be reported to the architect immediately. Drawing to be read in conjunction with all other architects, engineers and specialists drawings + specifications  
**If in doubt ASK**

No	Description	Date

Revision Notes:		

**G1 Architects**

G1 Architects  
3rd Floor West  
211 Dumbarton Road  
Glasgow G11 6AA

t 0141 334 4881  
info@g1architects.com  
www.g1architects.com

<b>Drawing Status</b> PLANNING
<b>Project</b> 21 Elmbank Street Glasgow G2 4PB

<b>Drawing Title</b> Location Plan				
<b>Scale</b> 1:1250 1:500	<b>Size</b> A3	<b>Drawn</b> MM	<b>Checked</b> DB	<b>Date</b> 21/09/23
<b>Drawing No</b> 827-G1-XX-XX-DR-A-LP01-PL				
UPRN Originator Zone Level Type Role Number Status Revision				