


THIS DRAWING IS FOR PLANNING PURPOSES ONLY.

THIS DRAWING IS SUBJECT TO COPYRIGHT AND MUST NOT BE REPRODUCED OR USED IN ANY FORM WITHOUT PRIOR WRITTEN PERMISSION FROM SWAL ENGINEERING LTD.

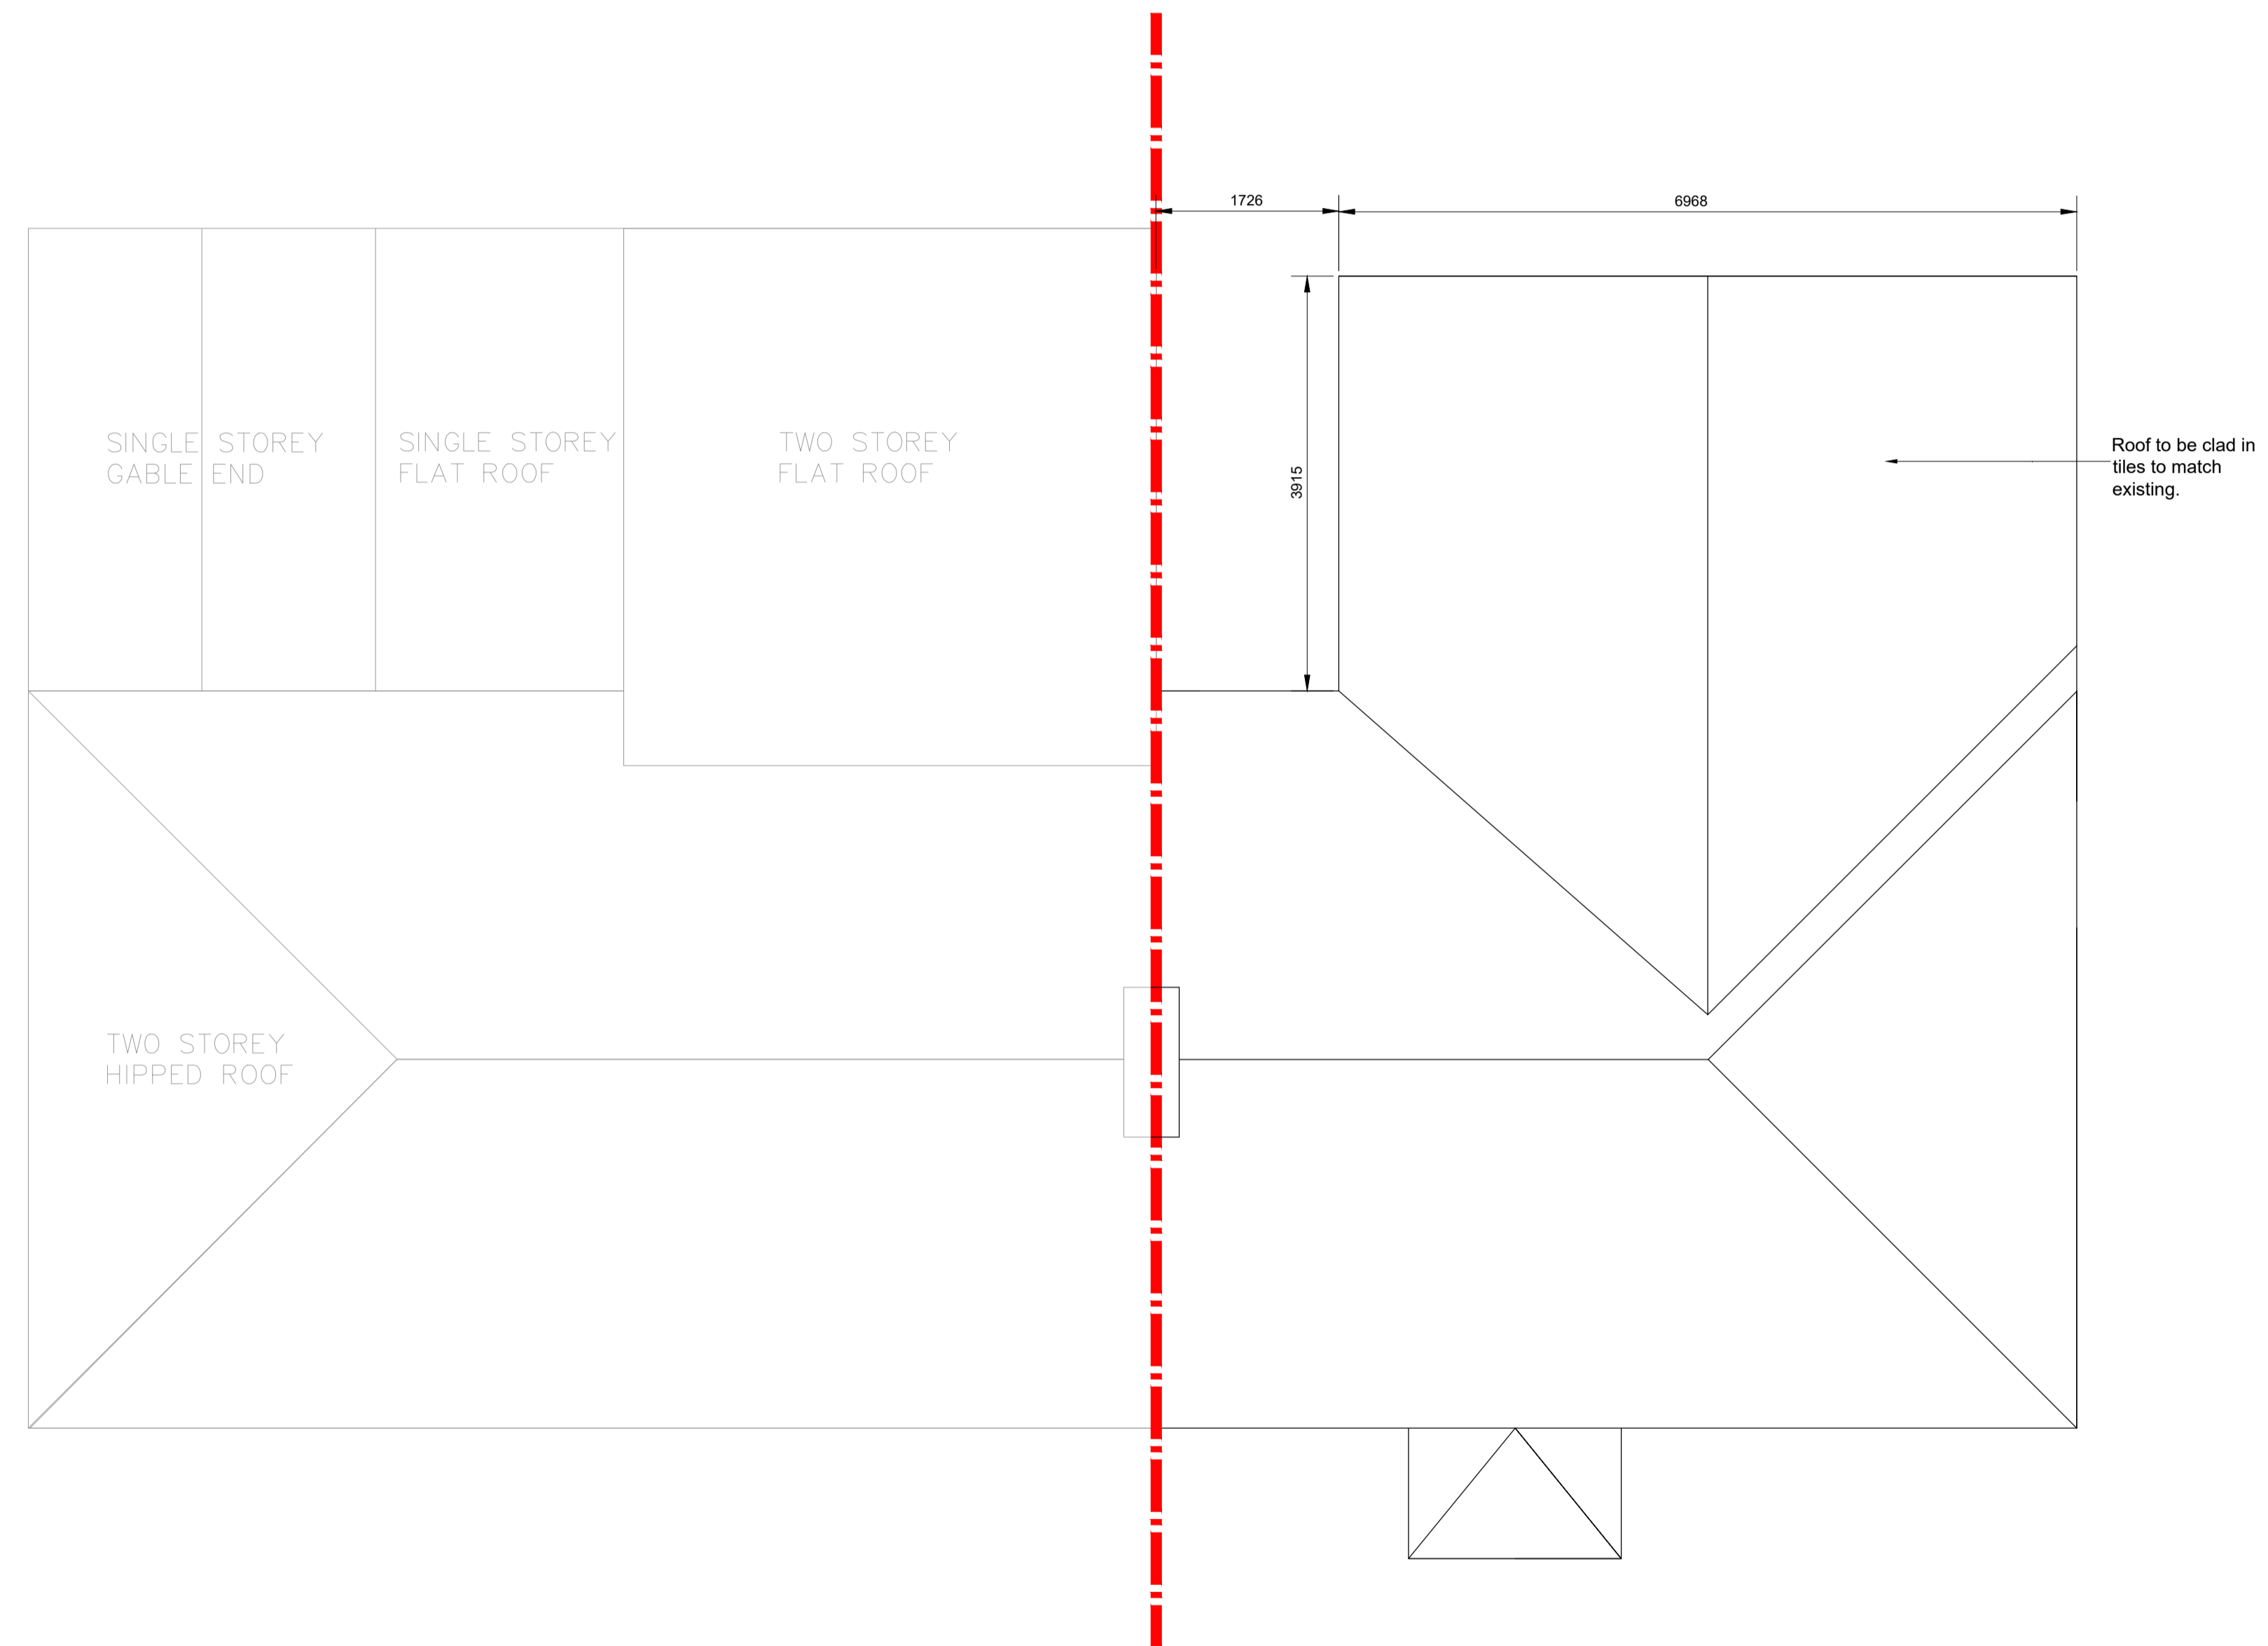

Proposed Roof Plan

REV	DATE	AMENDMENT	BY	CHKD
B	08.01.24	Scale Bar Added	SL	SL
A	05.01.24	Note Removed	SL	SL

STATUS **PLANNING**

PROJECT

**95 Pye Corner  
Gilston  
Harlow  
CM20 2RD**

CLIENT

**95 Pye Corner  
Gilston  
Harlow  
CM20 2RD**

DRAWING

**Proposed Roof Plan**

DATE Dec 2023 DRAWN BY SL

SCALES (A1)-1:50 CHECKED BY SL

DRG NO. **322/PL/005** <sup>B</sup>

NO.

