



THIS DRAWING IS FOR PLANNING PURPOSES ONLY.

THIS DRAWING IS SUBJECT TO COPYRIGHT AND MUST NOT BE REPRODUCED OR USED IN ANY FORM WITHOUT PRIOR WRITTEN PERMISSION FROM SWAL ENGINEERING LTD.

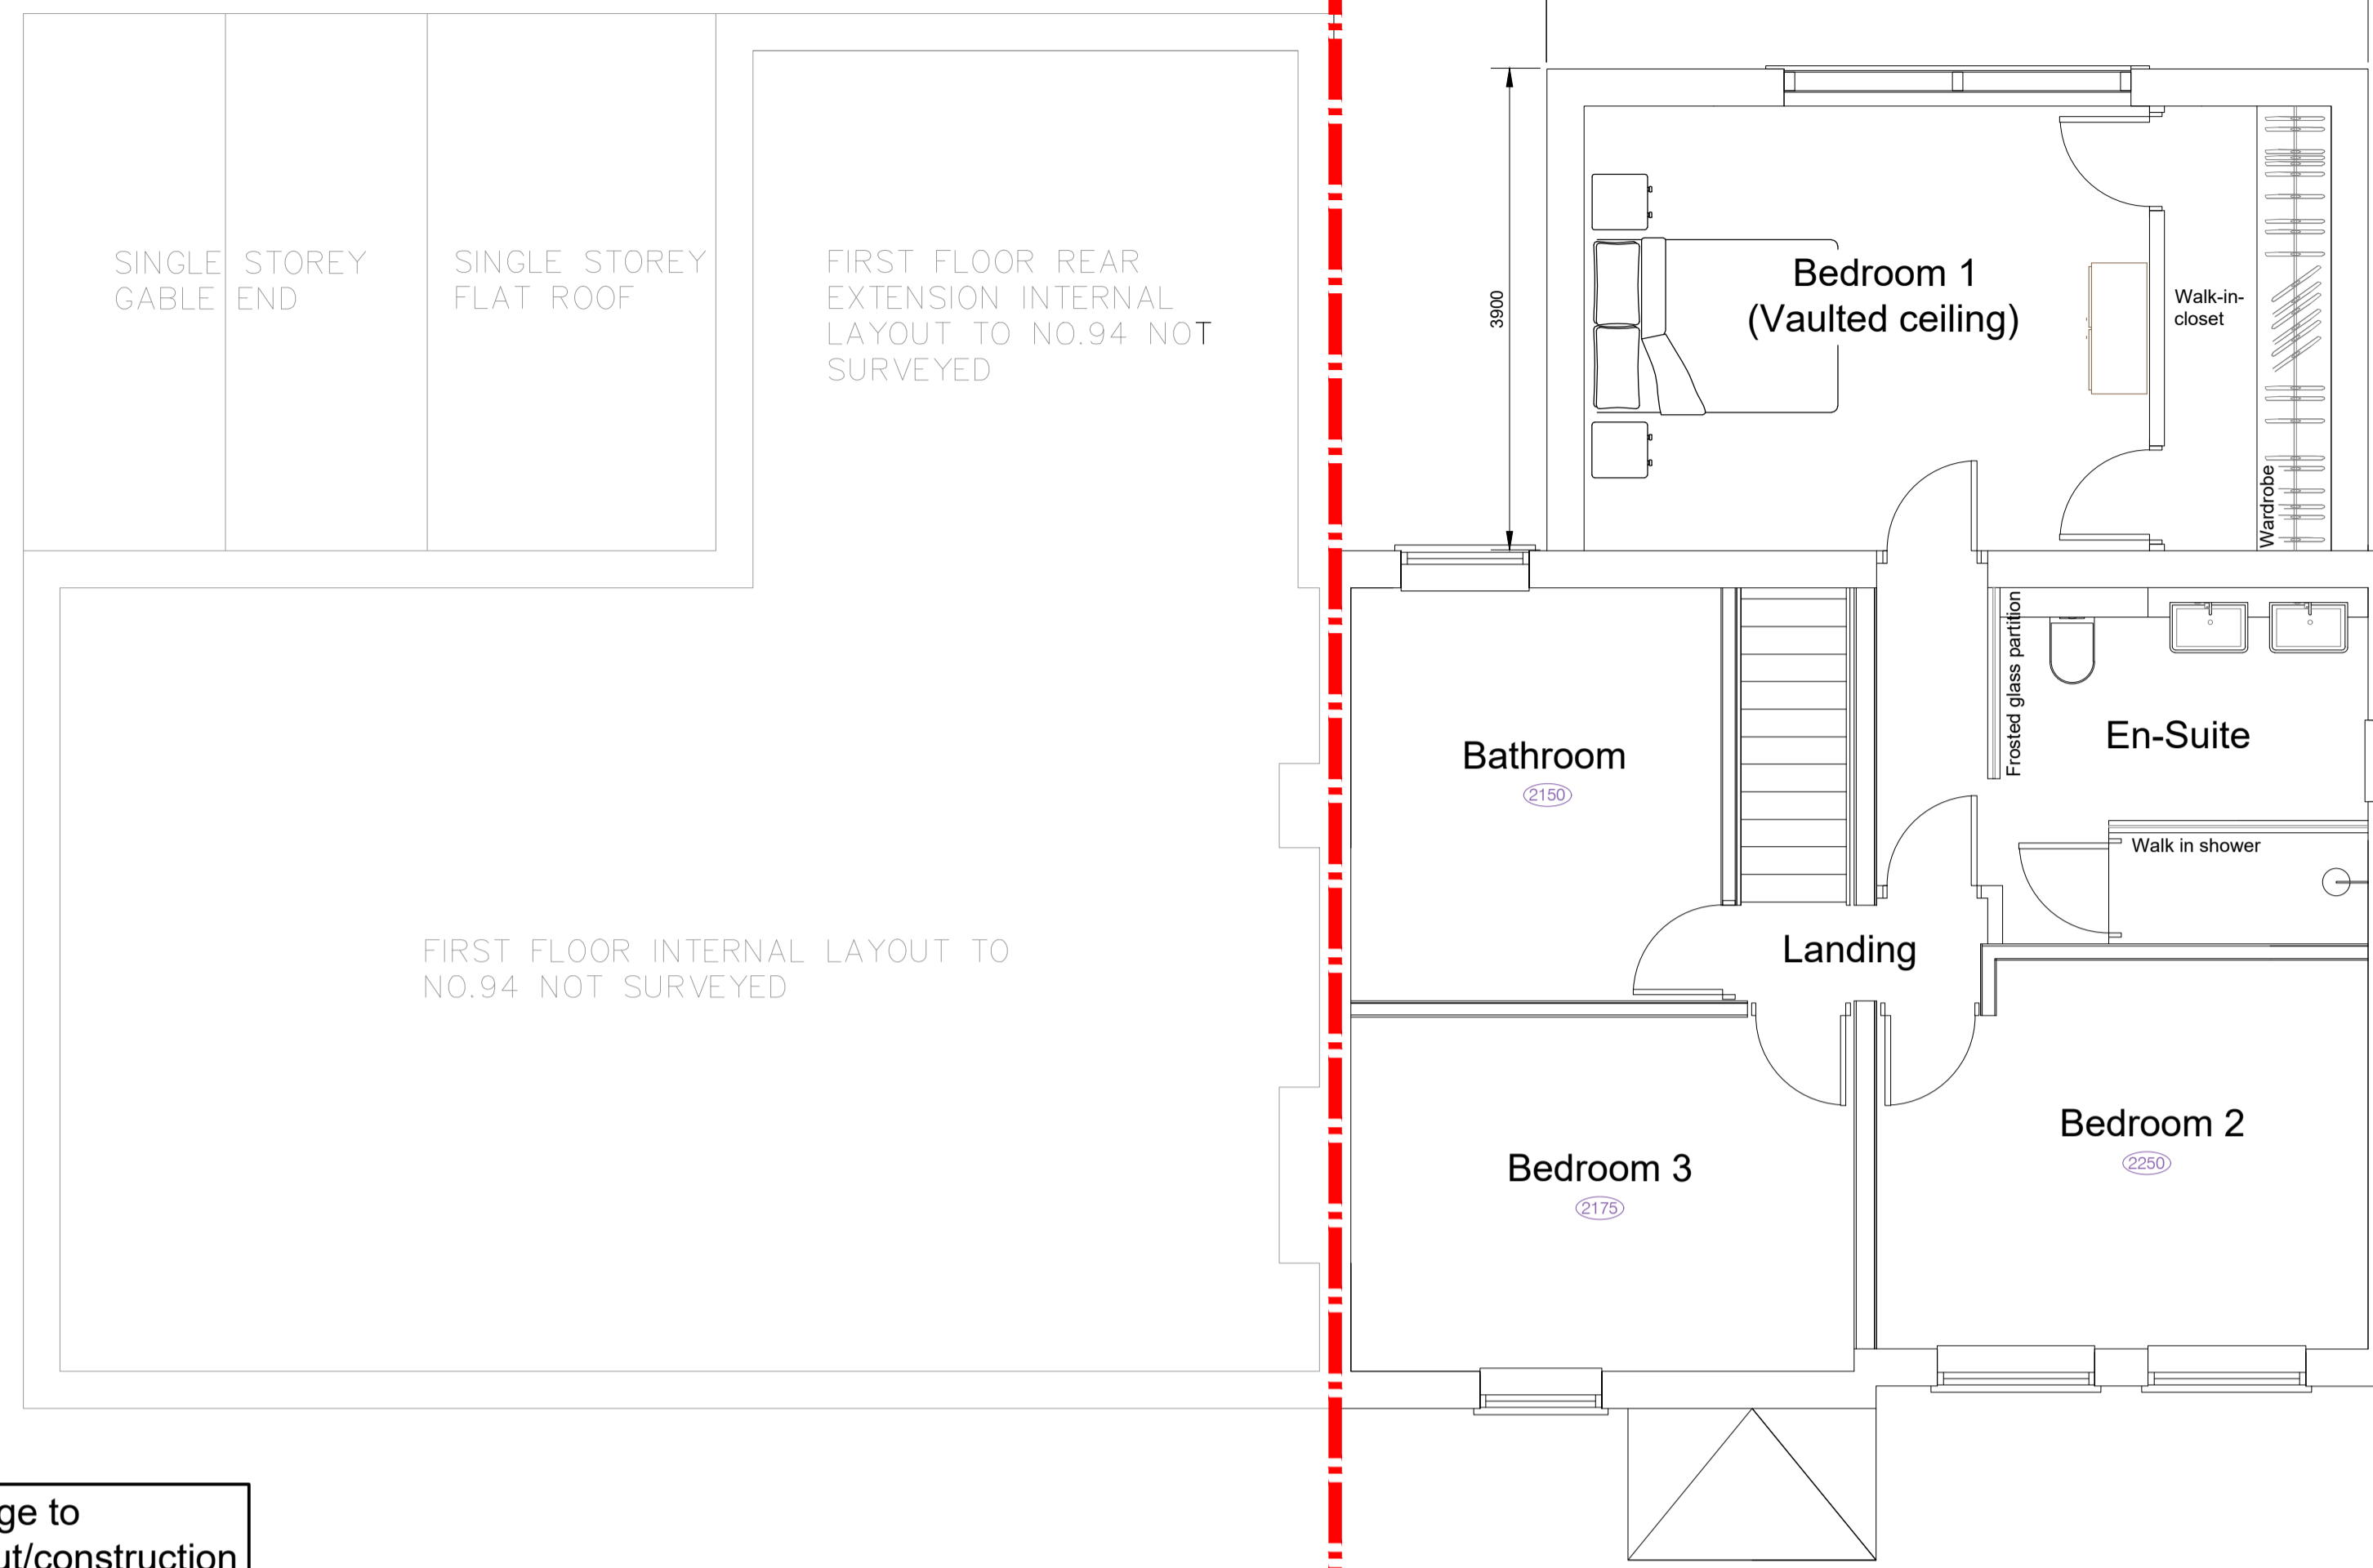

NOTE: No change to downstairs layout/construction as part of this application.

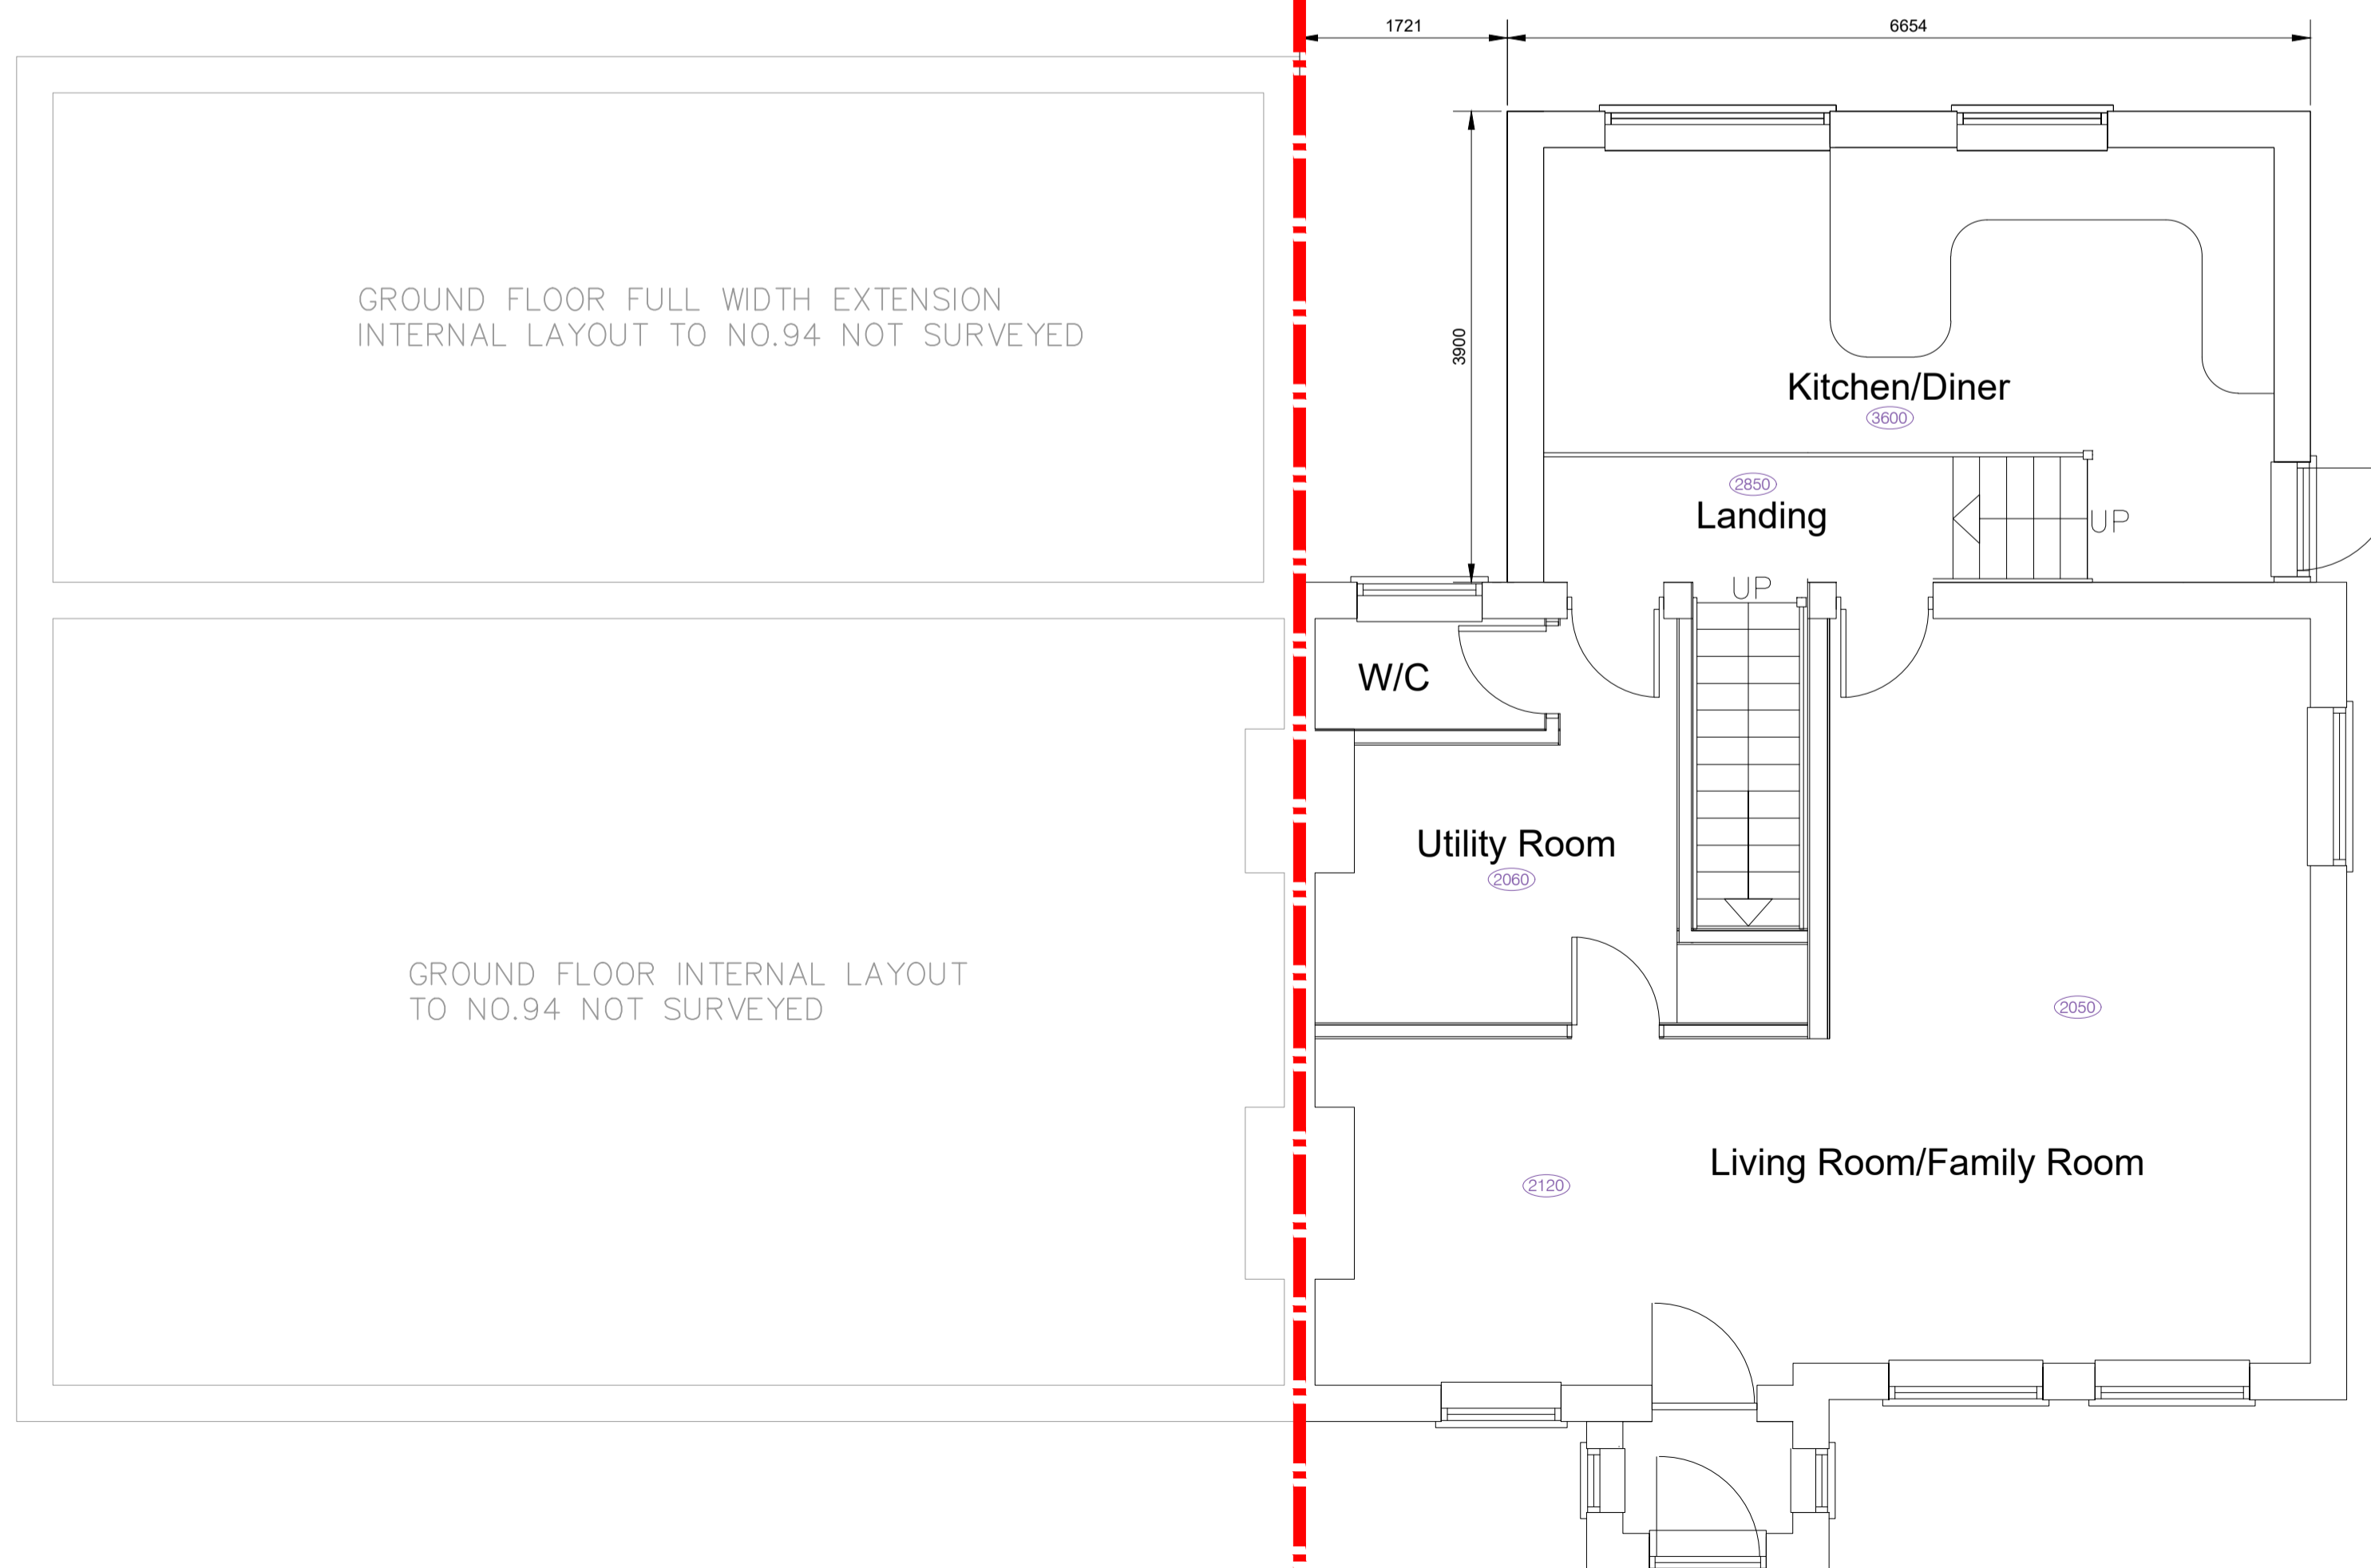

Proposed First Floor Plan

Proposed Ground Floor Plan

A	05.01.24	Note Removed		SL	SL
REV	DATE	AMENDMENT		BY	CHKD

STATUS **PLANNING**

PROJECT
**95 Pye Corner
 Gilston
 Harlow
 CM20 2RD**

CLIENT
**95 Pye Corner
 Gilston
 Harlow
 CM20 2RD**

DRAWING

Proposed Floor Plans

DATE Dec 2023 DRAWN BY SL
 SCALES (0A1)-1:50 CHECKED BY SL

DRG NO. **322/PL/004** A

