


THIS DRAWING IS FOR PLANNING PURPOSES ONLY.

THIS DRAWING IS SUBJECT TO COPYRIGHT AND MUST NOT BE REPRODUCED OR USED IN ANY FORM WITHOUT PRIOR WRITTEN PERMISSION FROM SWAL ENGINEERING LTD.

GROUND FLOOR FULL WIDTH EXTENSION
INTERNAL LAYOUT TO NO.94 NOT SURVEYED


GROUND FLOOR INTERNAL LAYOUT
TO NO.94 NOT SURVEYED

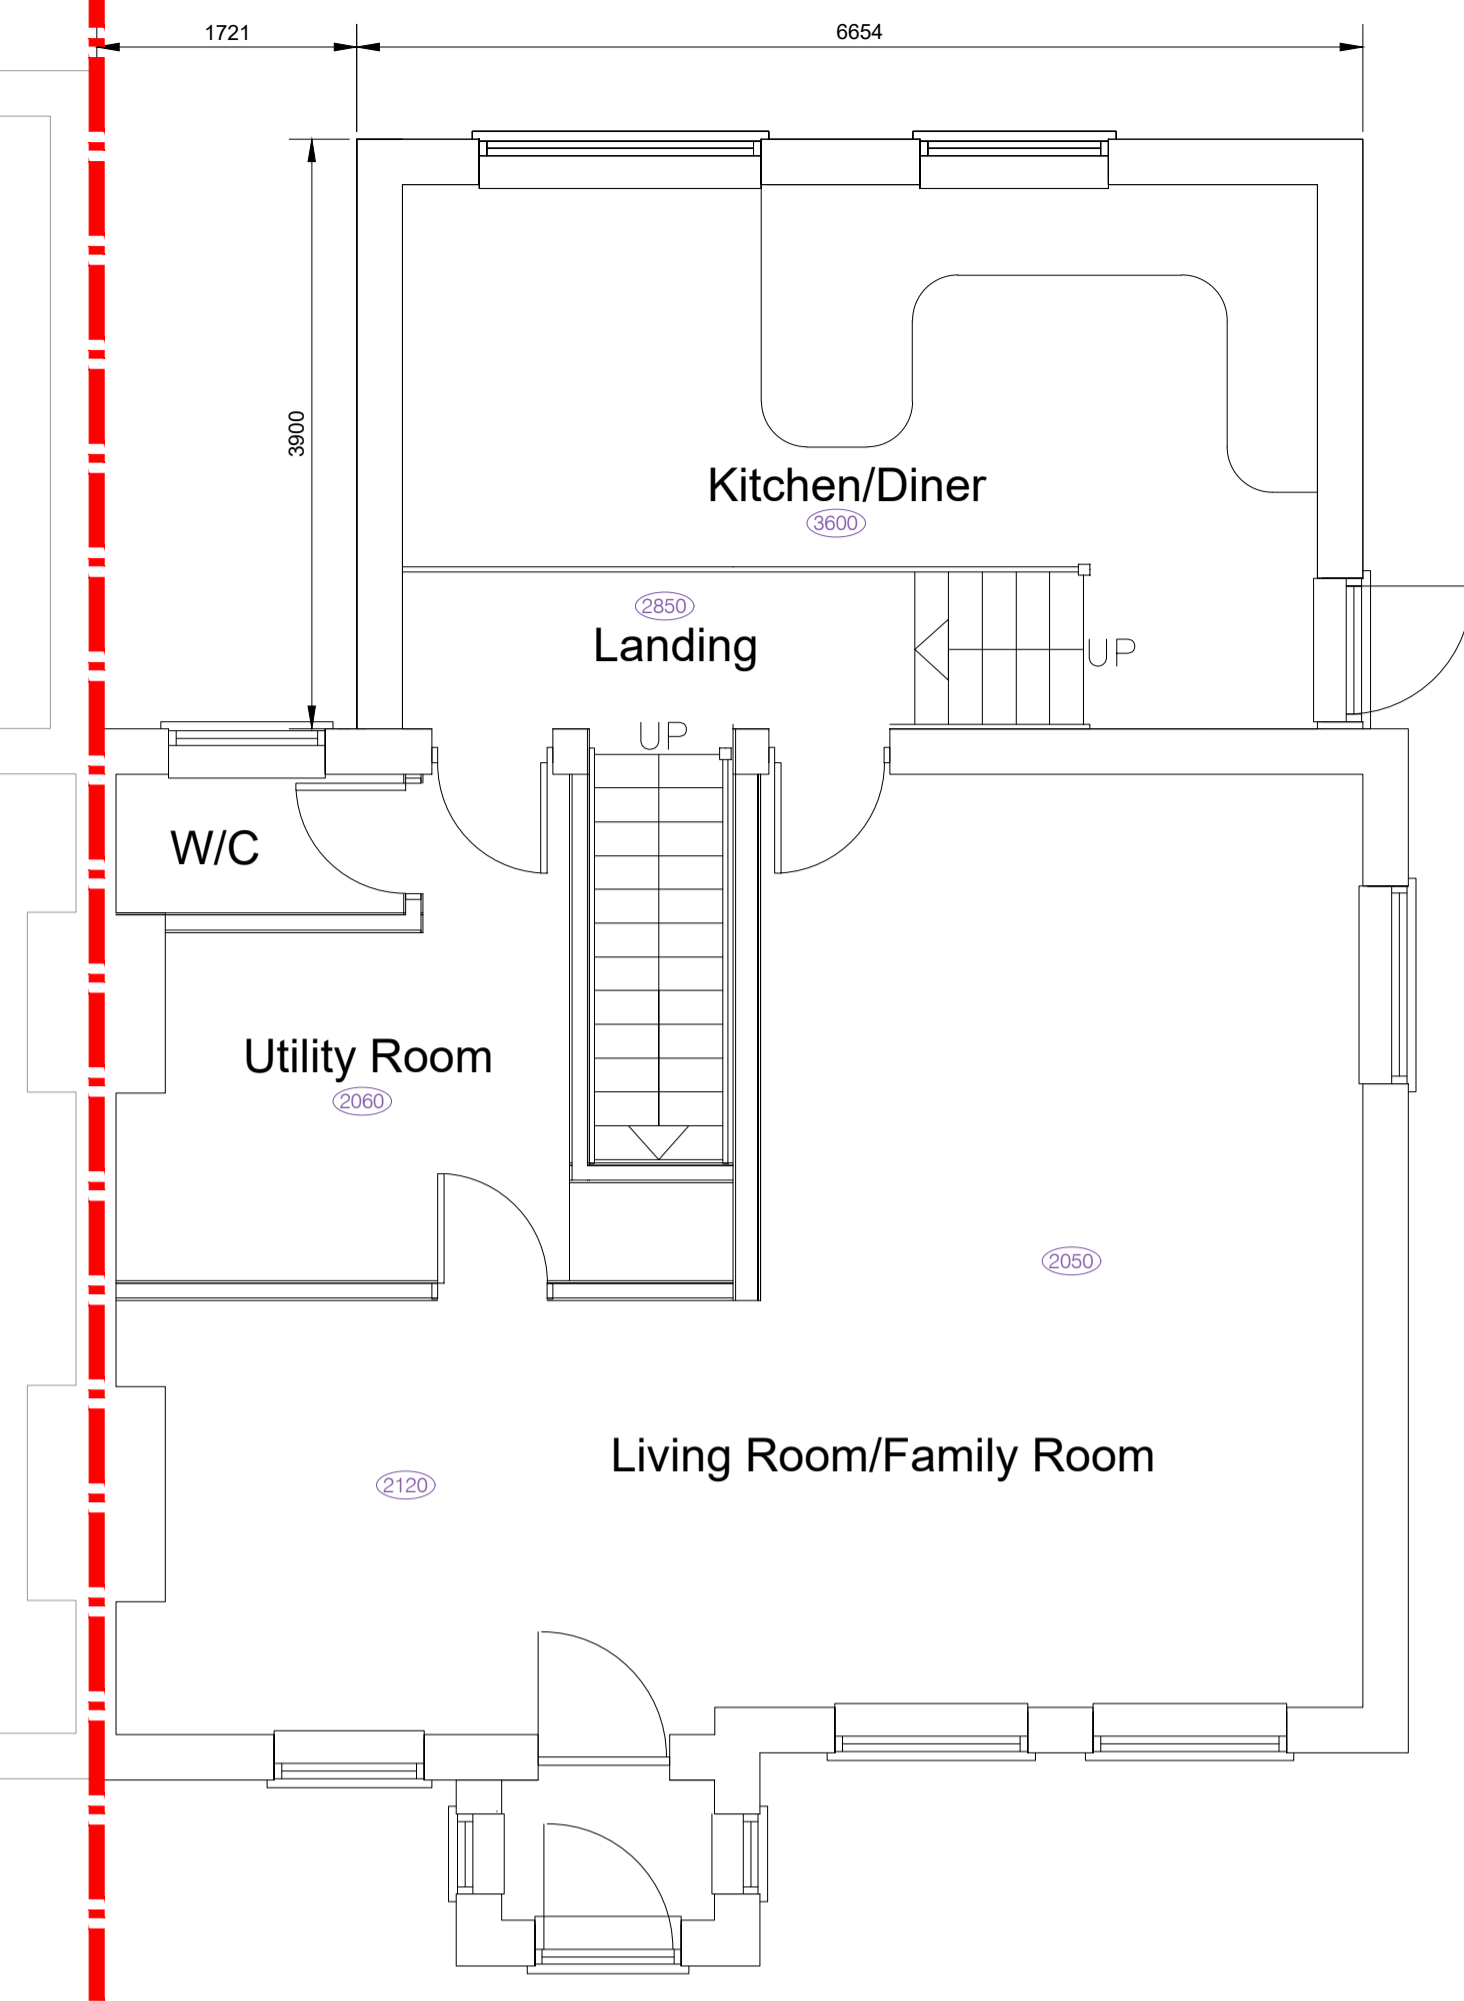


Existing Ground Floor Plan

FIRST FLOOR REAR
EXTENSION INTERNAL
LAYOUT TO NO.94 NOT
SURVEYED

FIRST FLOOR INTERNAL LAYOUT
TO NO.94 NOT SURVEYED

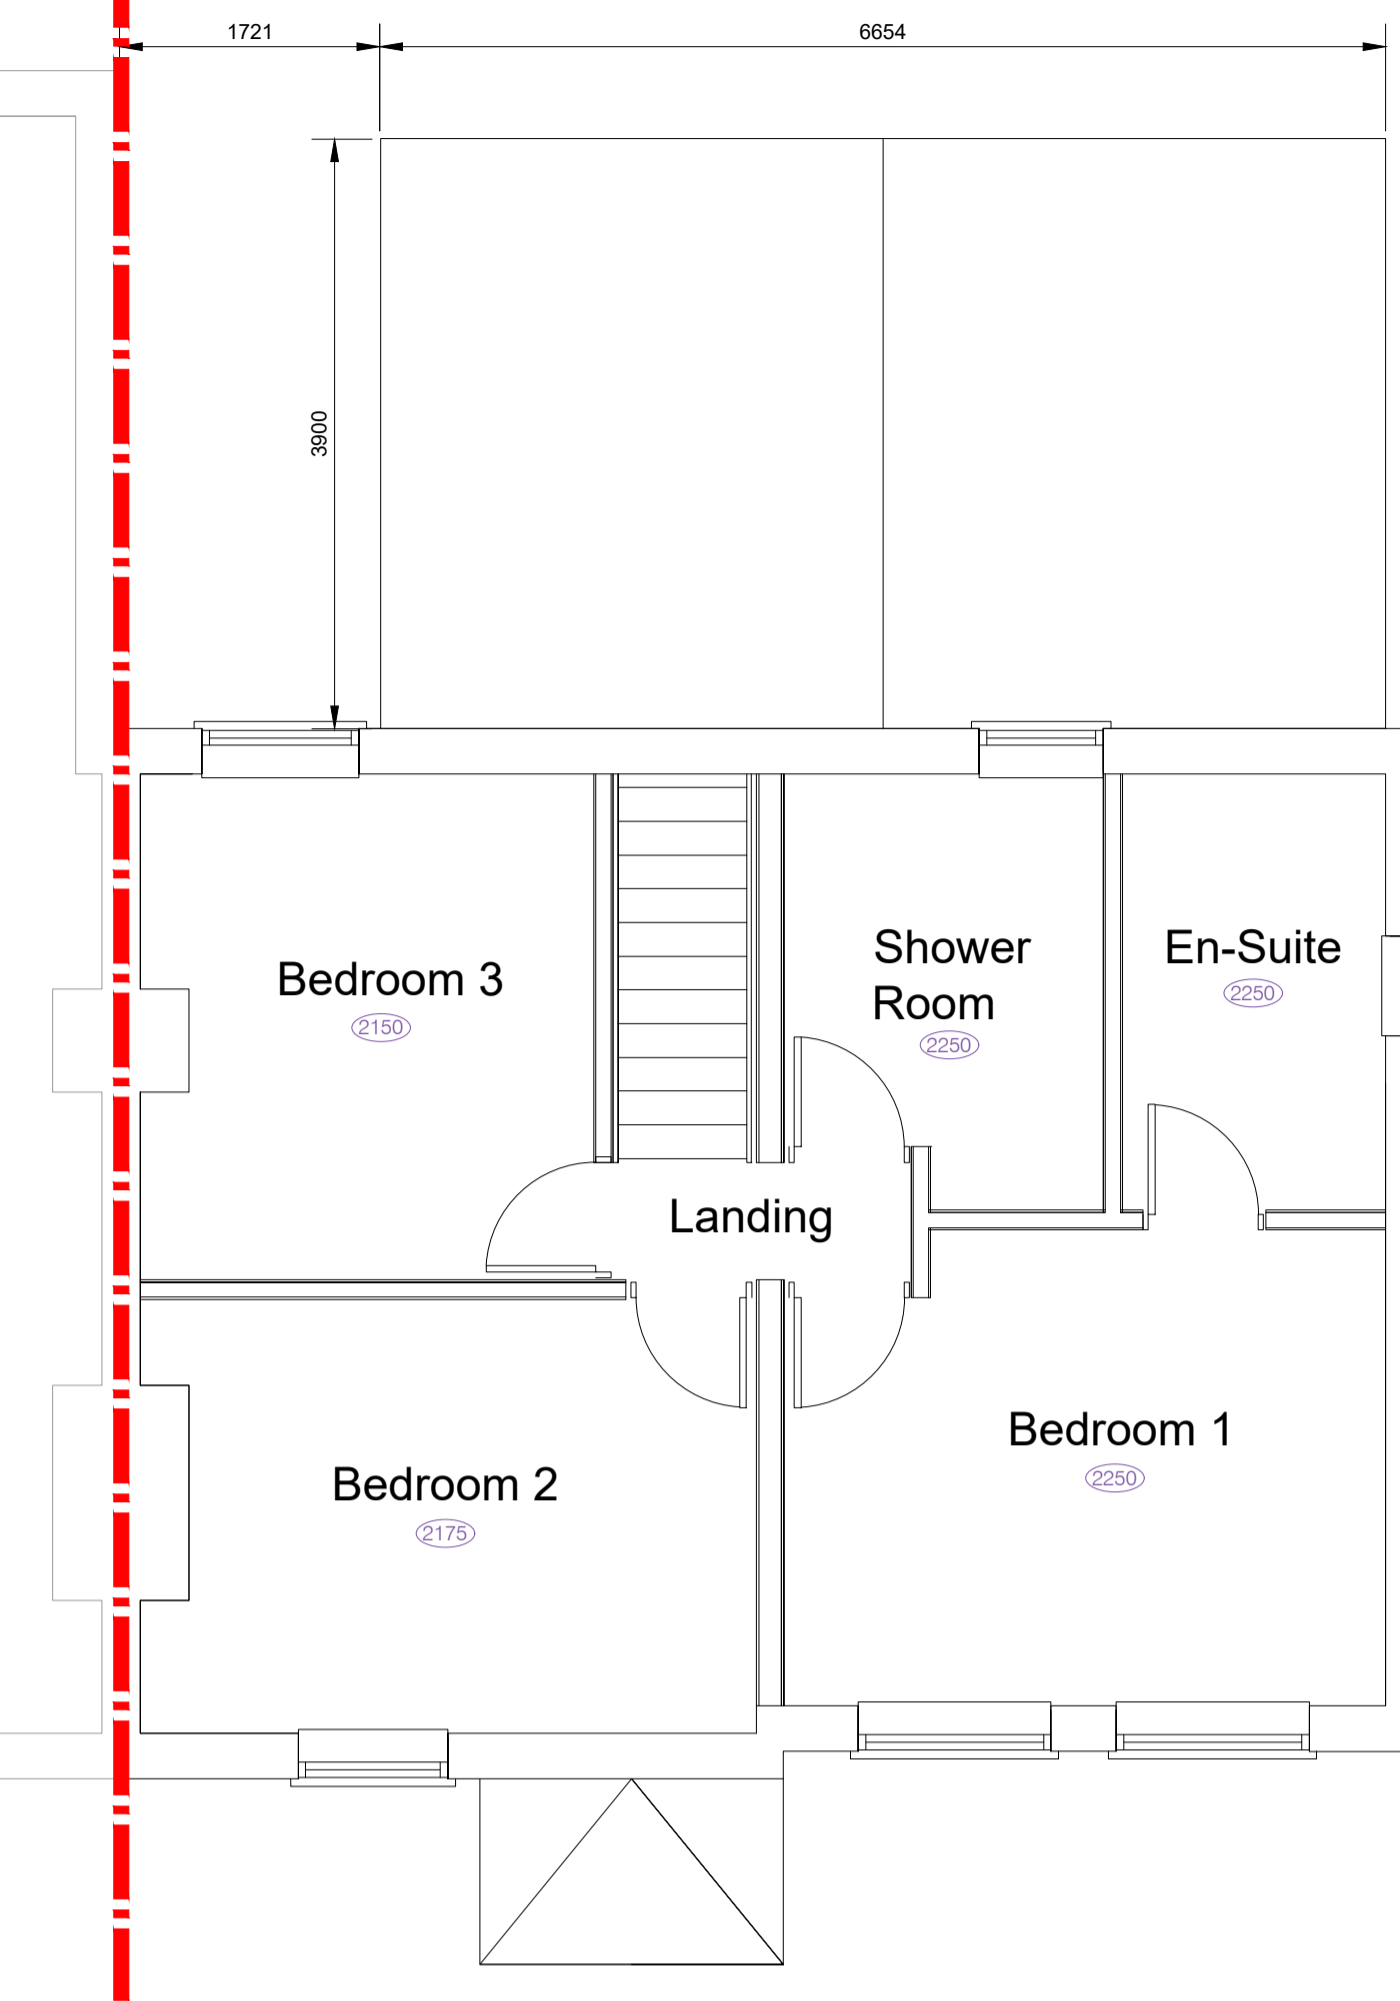

Existing First Floor Plan

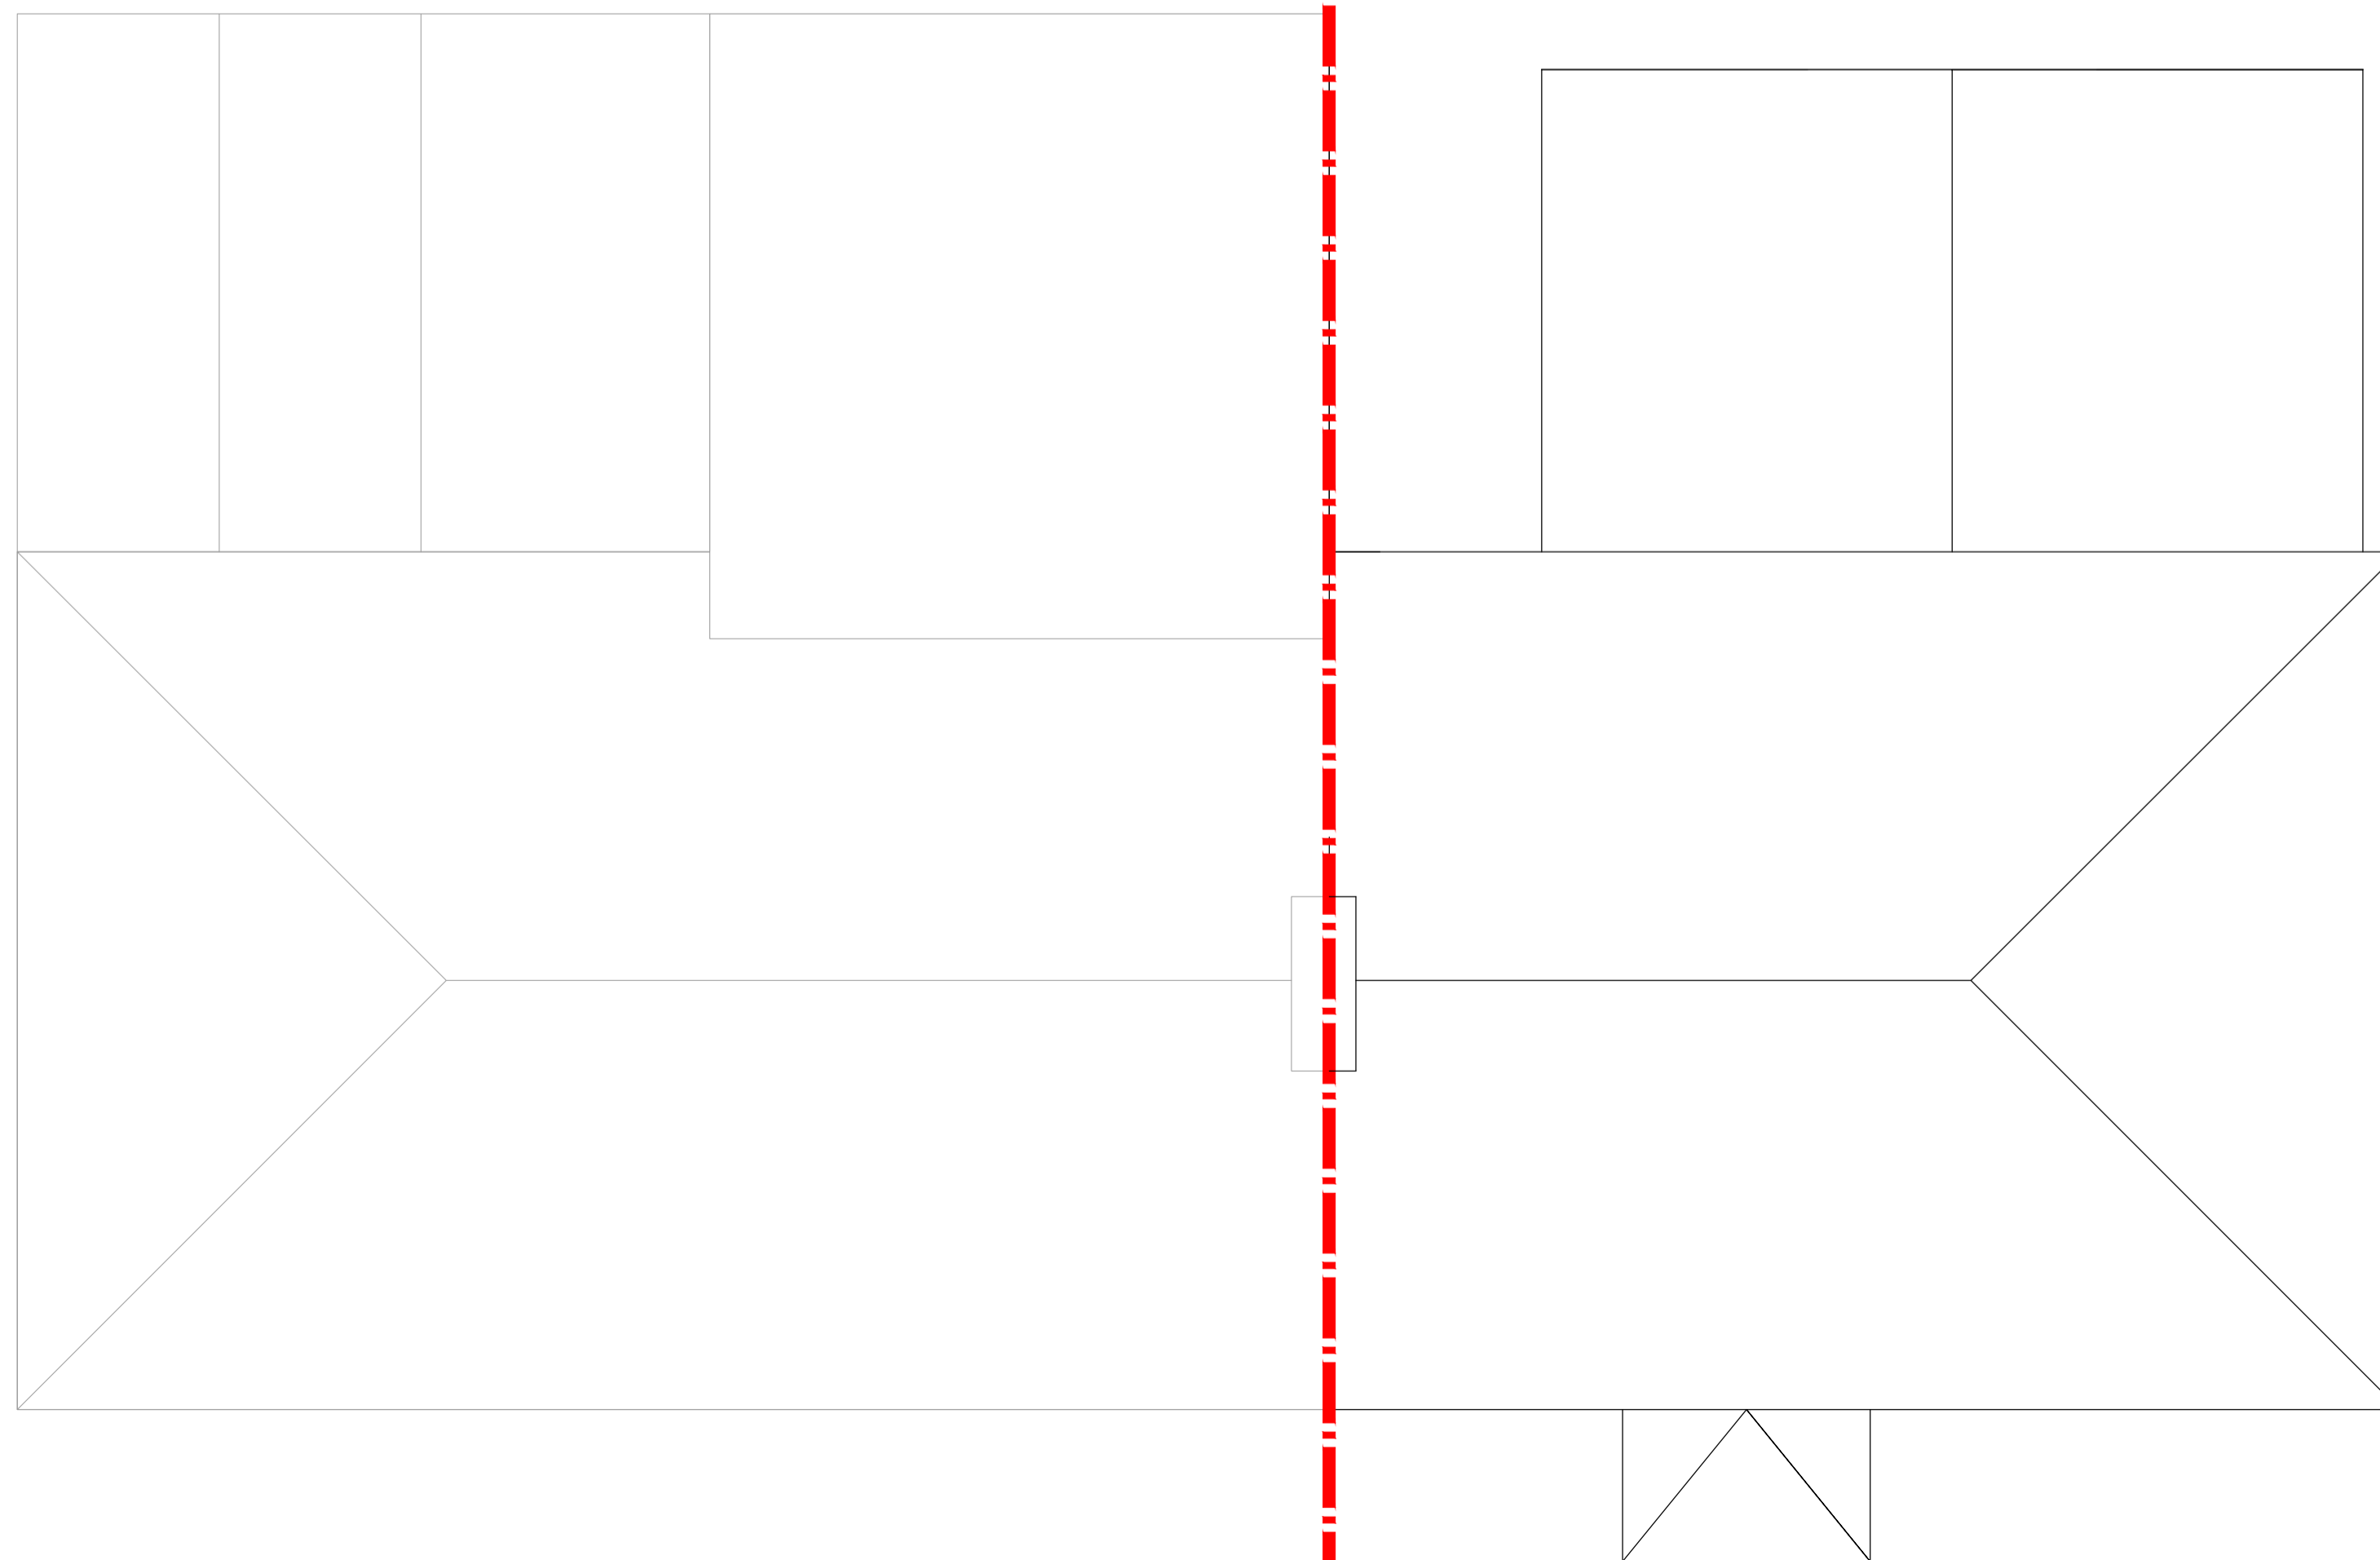

Existing Roof Plan

REV	DATE	AMENDMENT	BY	CHKD
A	05.01.24	Note Removed	SL	SL

STATUS **PLANNING**

PROJECT

**95 Pye Corner
Gilston
Harlow
CM20 2RD**

CLIENT

**95 Pye Corner
Gilston
Harlow
CM20 2RD**

DRAWING

Existing Plans

DATE Dec 2023 DRAWN BY SL
SCALES (@A1)-1:50 CHECKED BY SL

DRG NO. **322/PL/002** A

