

THIS DRAWING IS FOR PLANNING PURPOSES ONLY.

THIS DRAWING IS SUBJECT TO COPYRIGHT AND MUST NOT BE REPRODUCED OR USED IN ANY FORM WITHOUT PRIOR WRITTEN PERMISSION FROM SWAL ENGINEERING LTD.




Front Elevation to No.94  
(Shown For Context)

Existing Front Elevation



Existing Side Elevation

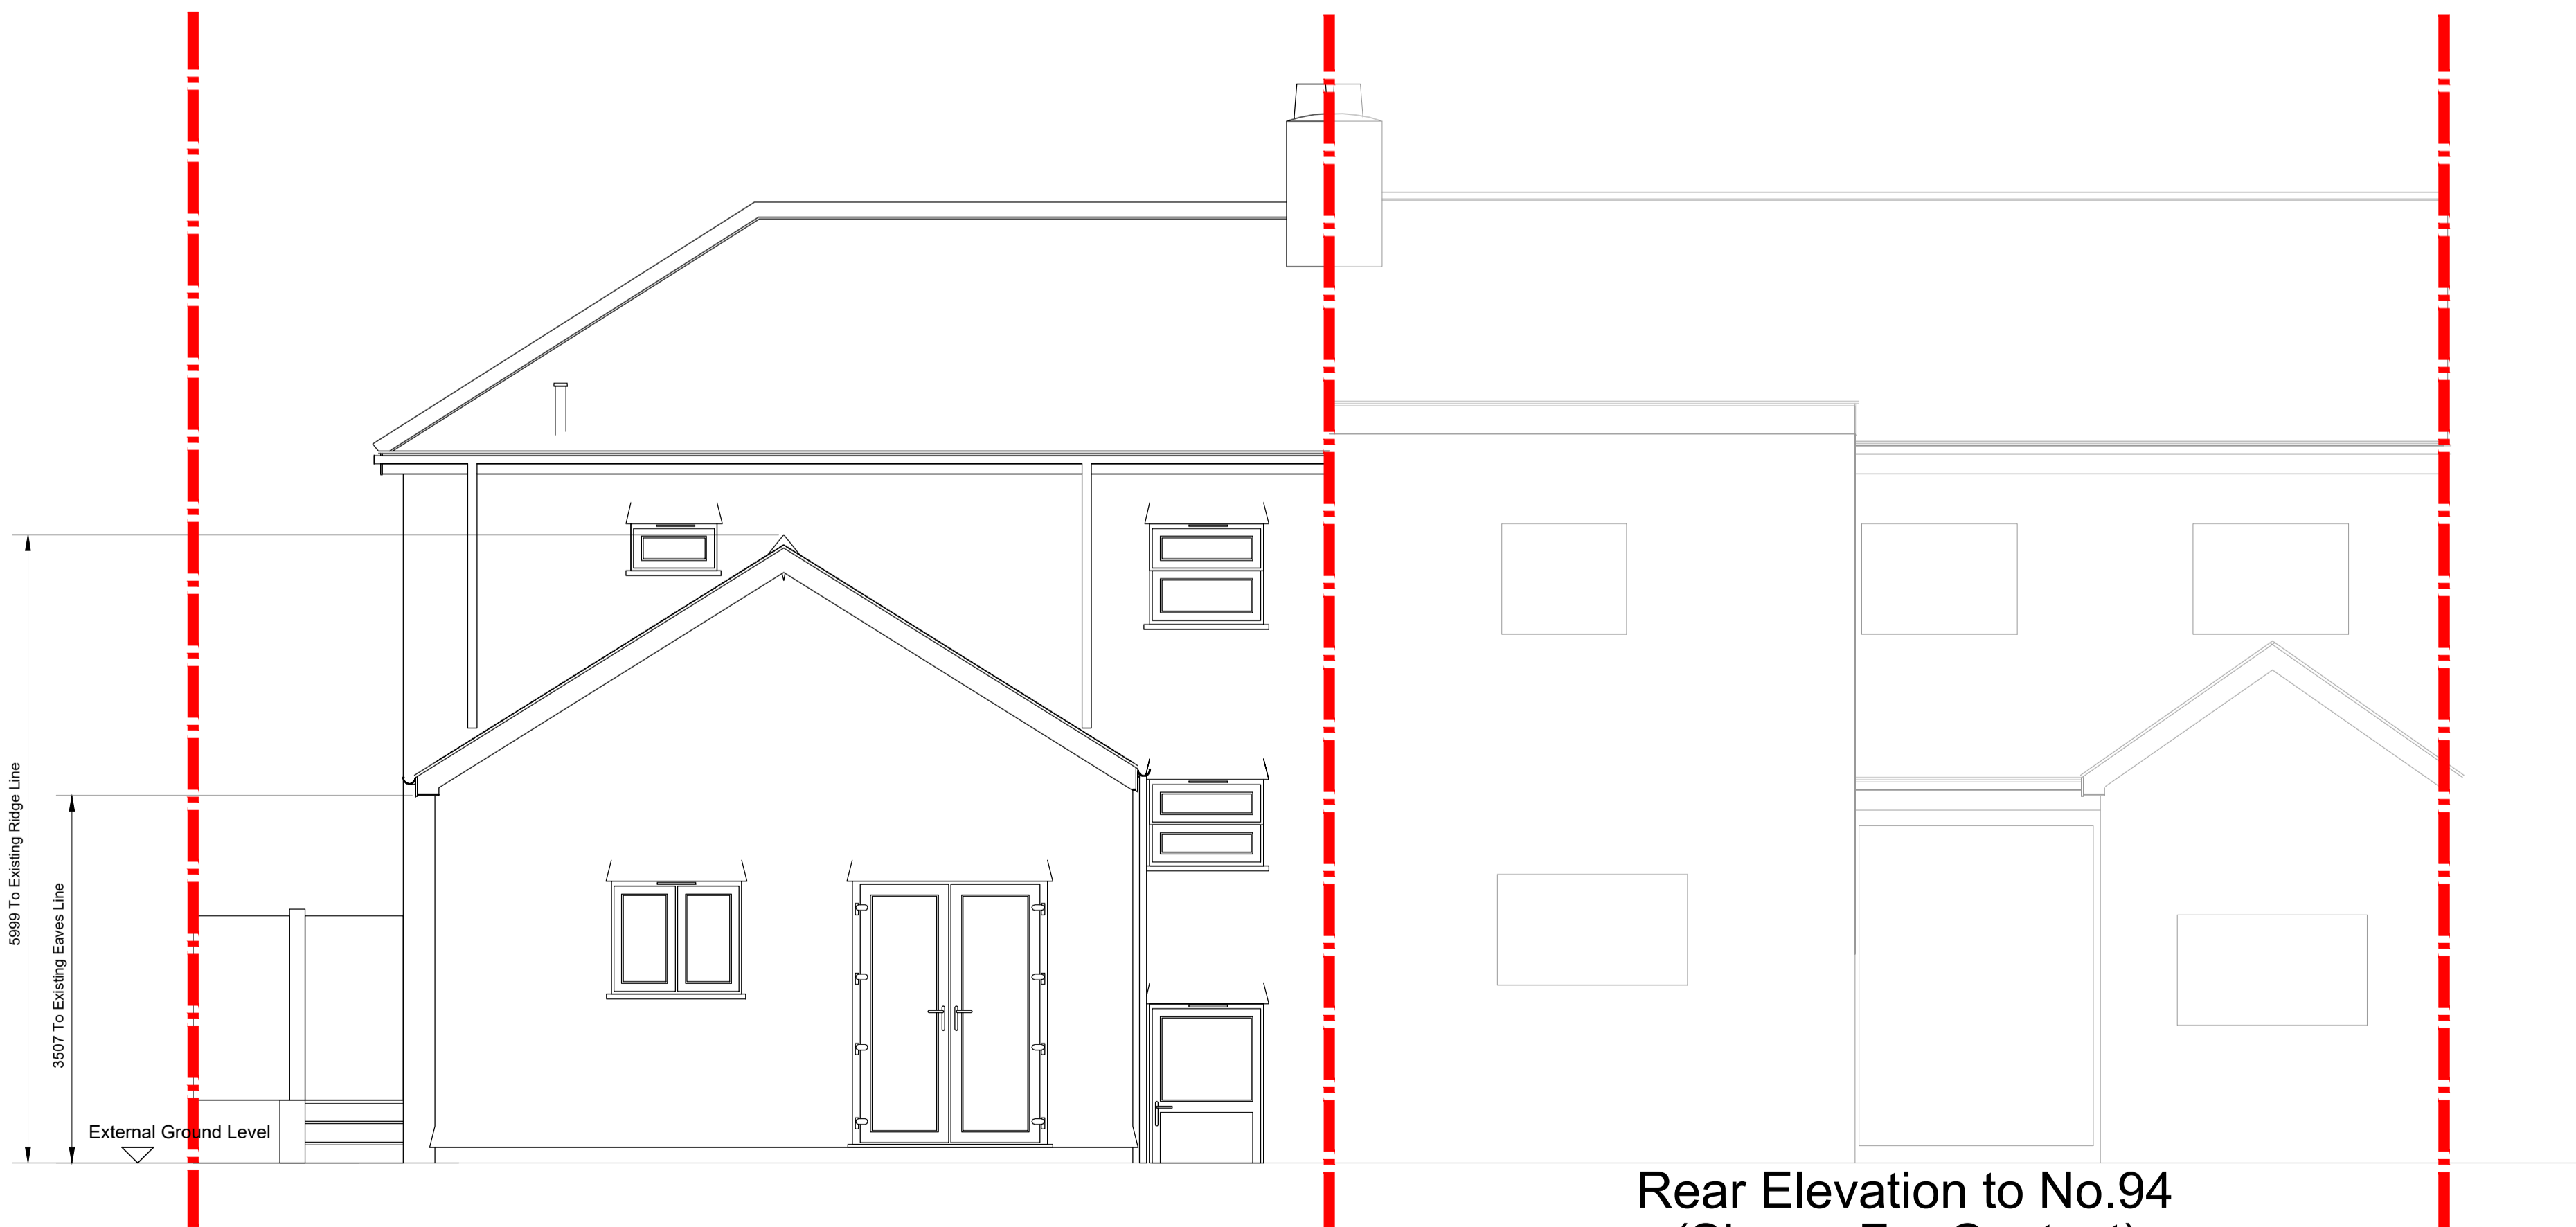

Existing Rear Elevation

Rear Elevation to No.94  
(Shown For Context)

A	05.01.24	Note Removed		SL	SL
REV	DATE	AMENDMENT		BY	CHKD

STATUS **PLANNING**

PROJECT  
**95 Pye Corner  
Gilston  
Harlow  
CM20 2RD**

CLIENT  
**95 Pye Corner  
Gilston  
Harlow  
CM20 2RD**

DRAWING  
**Existing Elevations**

DATE Dec 2023 DRAWN BY SL  
SCALES (ØA1)-1:50 CHECKED BY SL

DRG NO. **322/PL/001** A

