

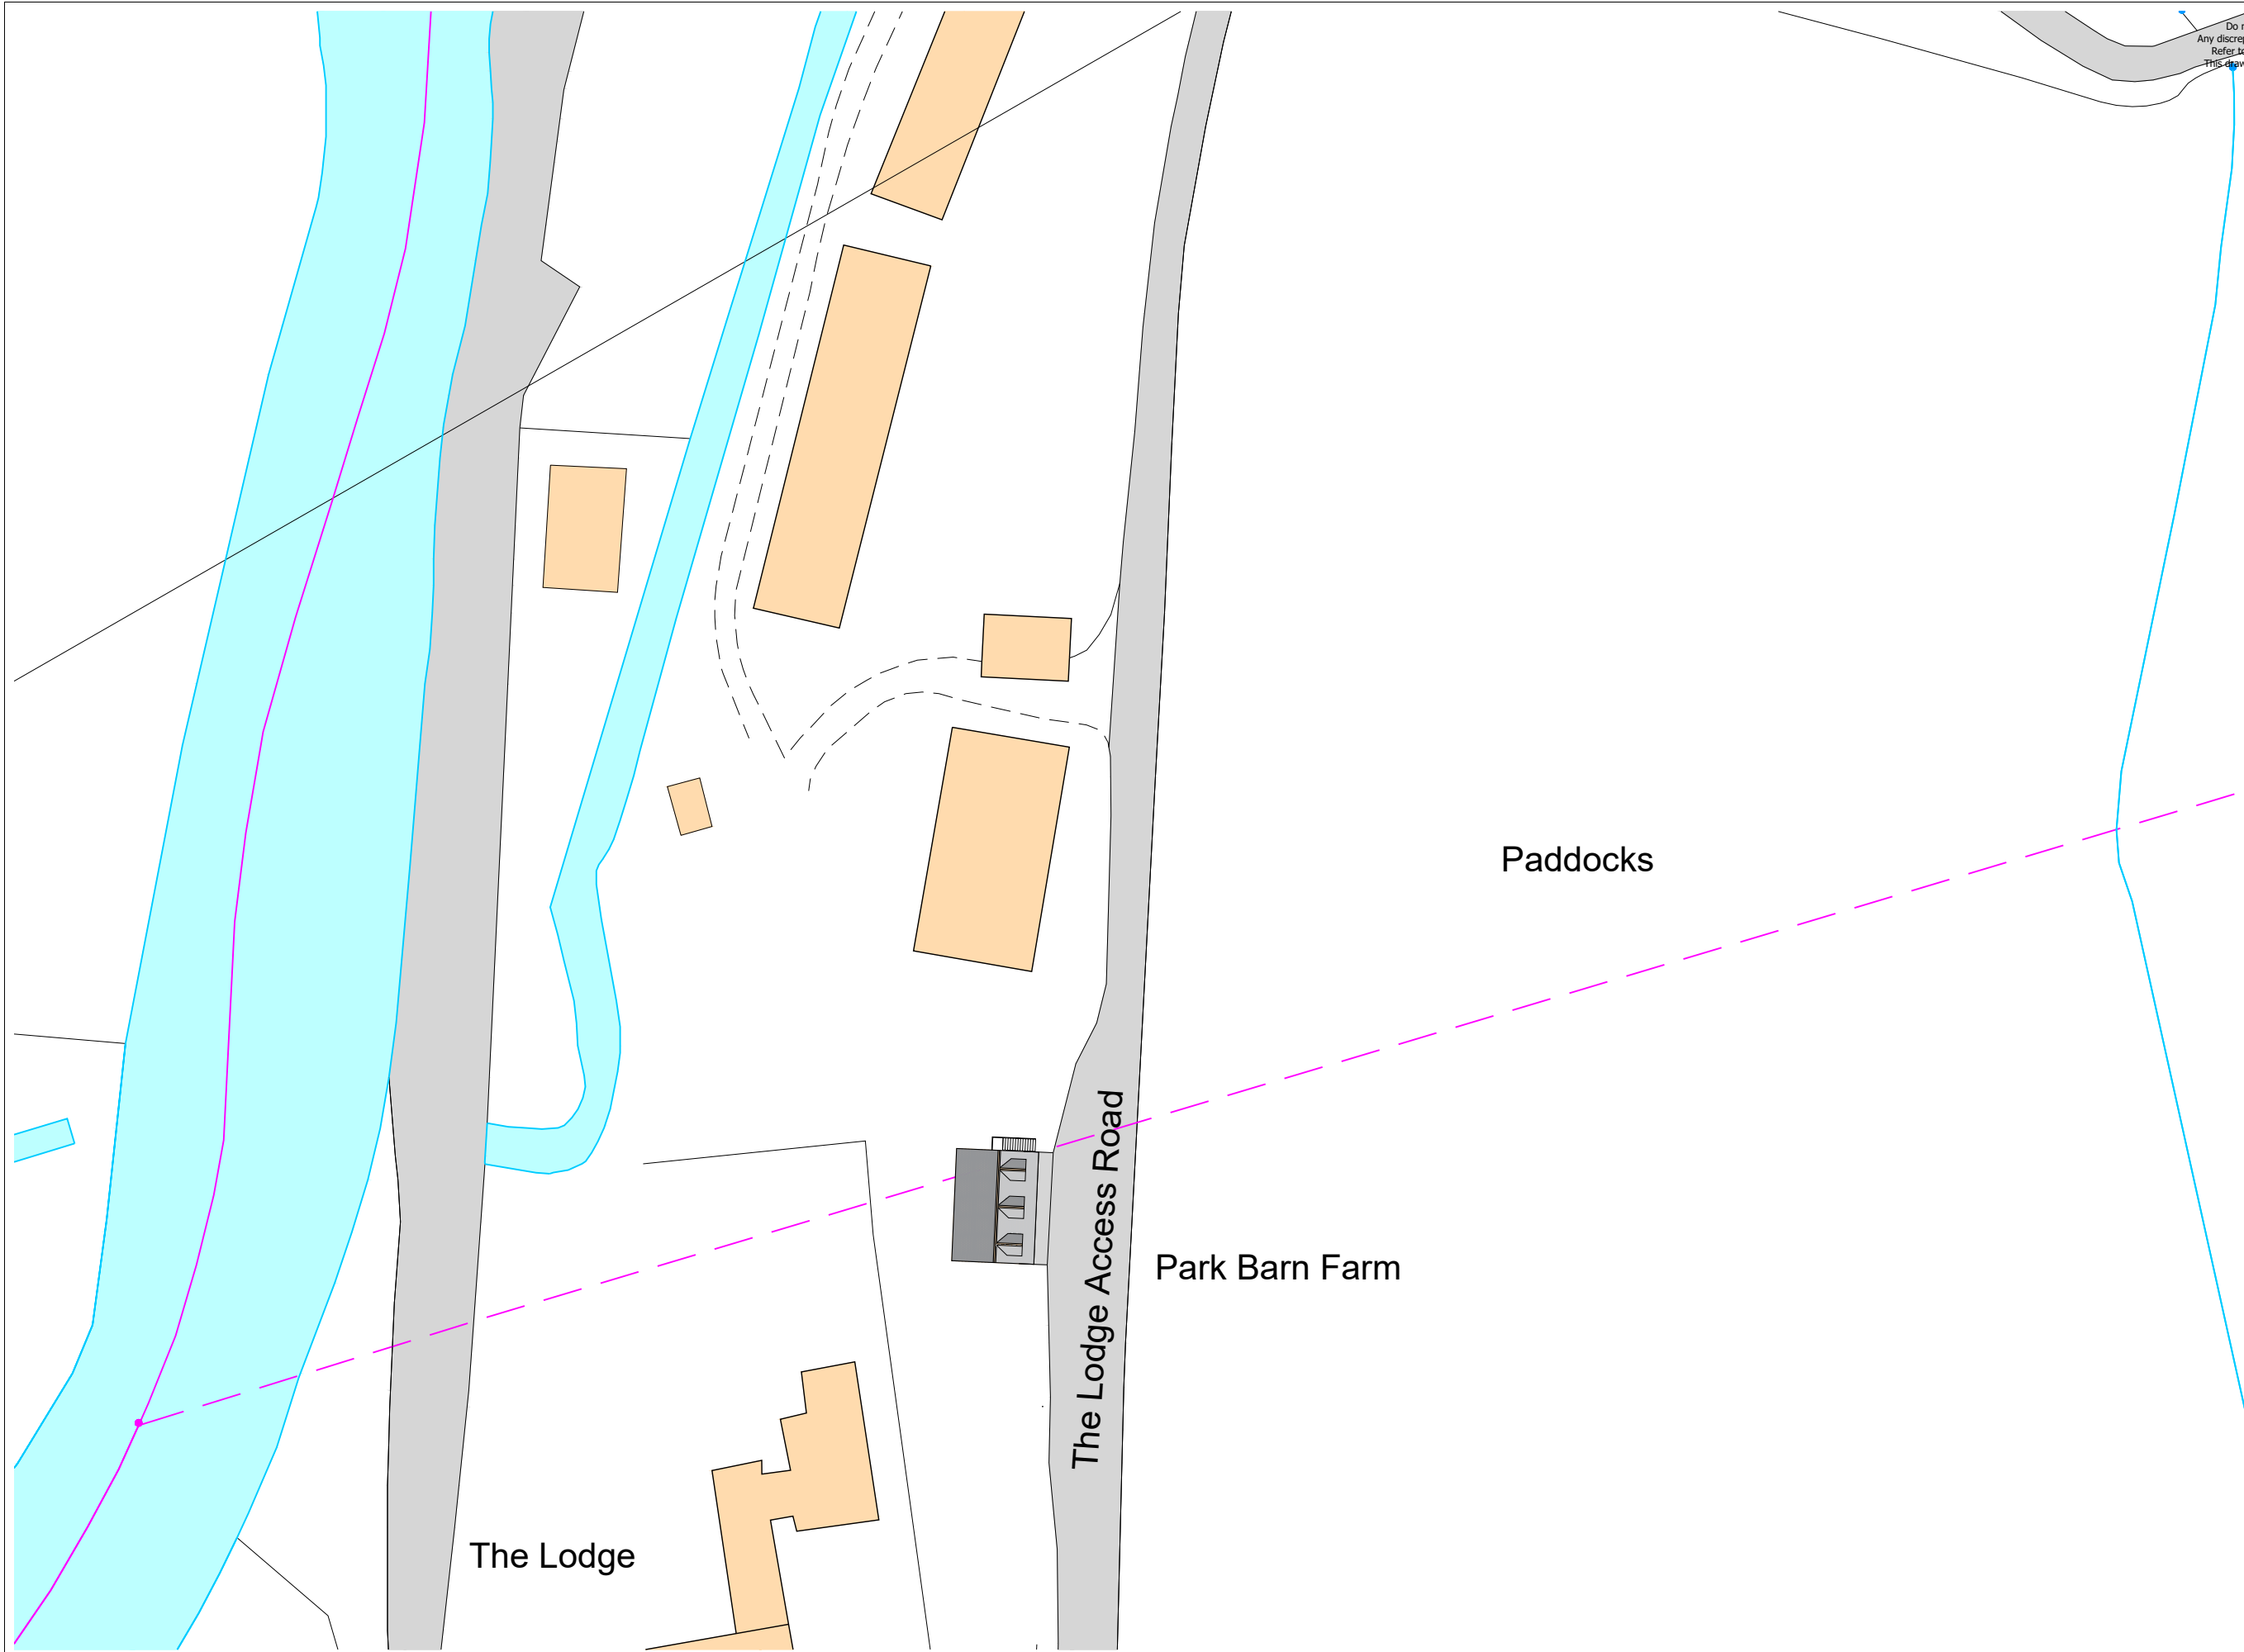


Do not scale from this drawing, except for planning purposes.
 Any discrepancies are to be reported to WS Planning & Architecture.
 Refer to Structural Engineers details for structural design criteria.
 This drawing remains the copyright of WS Planning & Architecture.

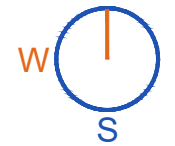

As Existing Site Block Plan

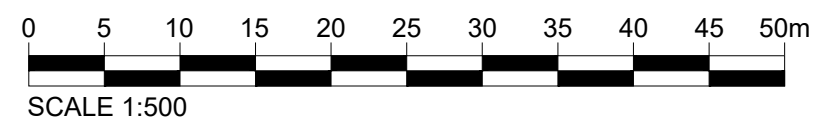

Rev	Date	Description
<small>Surrey Office</small> 5 Pool House Bancroft Rd Reigate RH2 7RP		<small>London Office</small> No.1 Croydon 12-16 Addiscombe Rd Croydon CR0 0XT
<small>T. 01737 225711</small> <small>T. 02038 261180</small> <small>www.wspa.co.uk</small> <small>admin@wspa.co.uk</small>		
Date	November 2023	Drawn By RB
Scale	1:500@A3	Checked BW
Client Dr. John Bharath		
Project Park Barn Farm Woking GU23 6QS		
Title As Existing Site Plan		
Drawing No. J004688-DD-02		Rev.