


Ground Floor  
GIA 226.53 m<sup>2</sup>

△ Elevation 01

1:100

Ground Floor

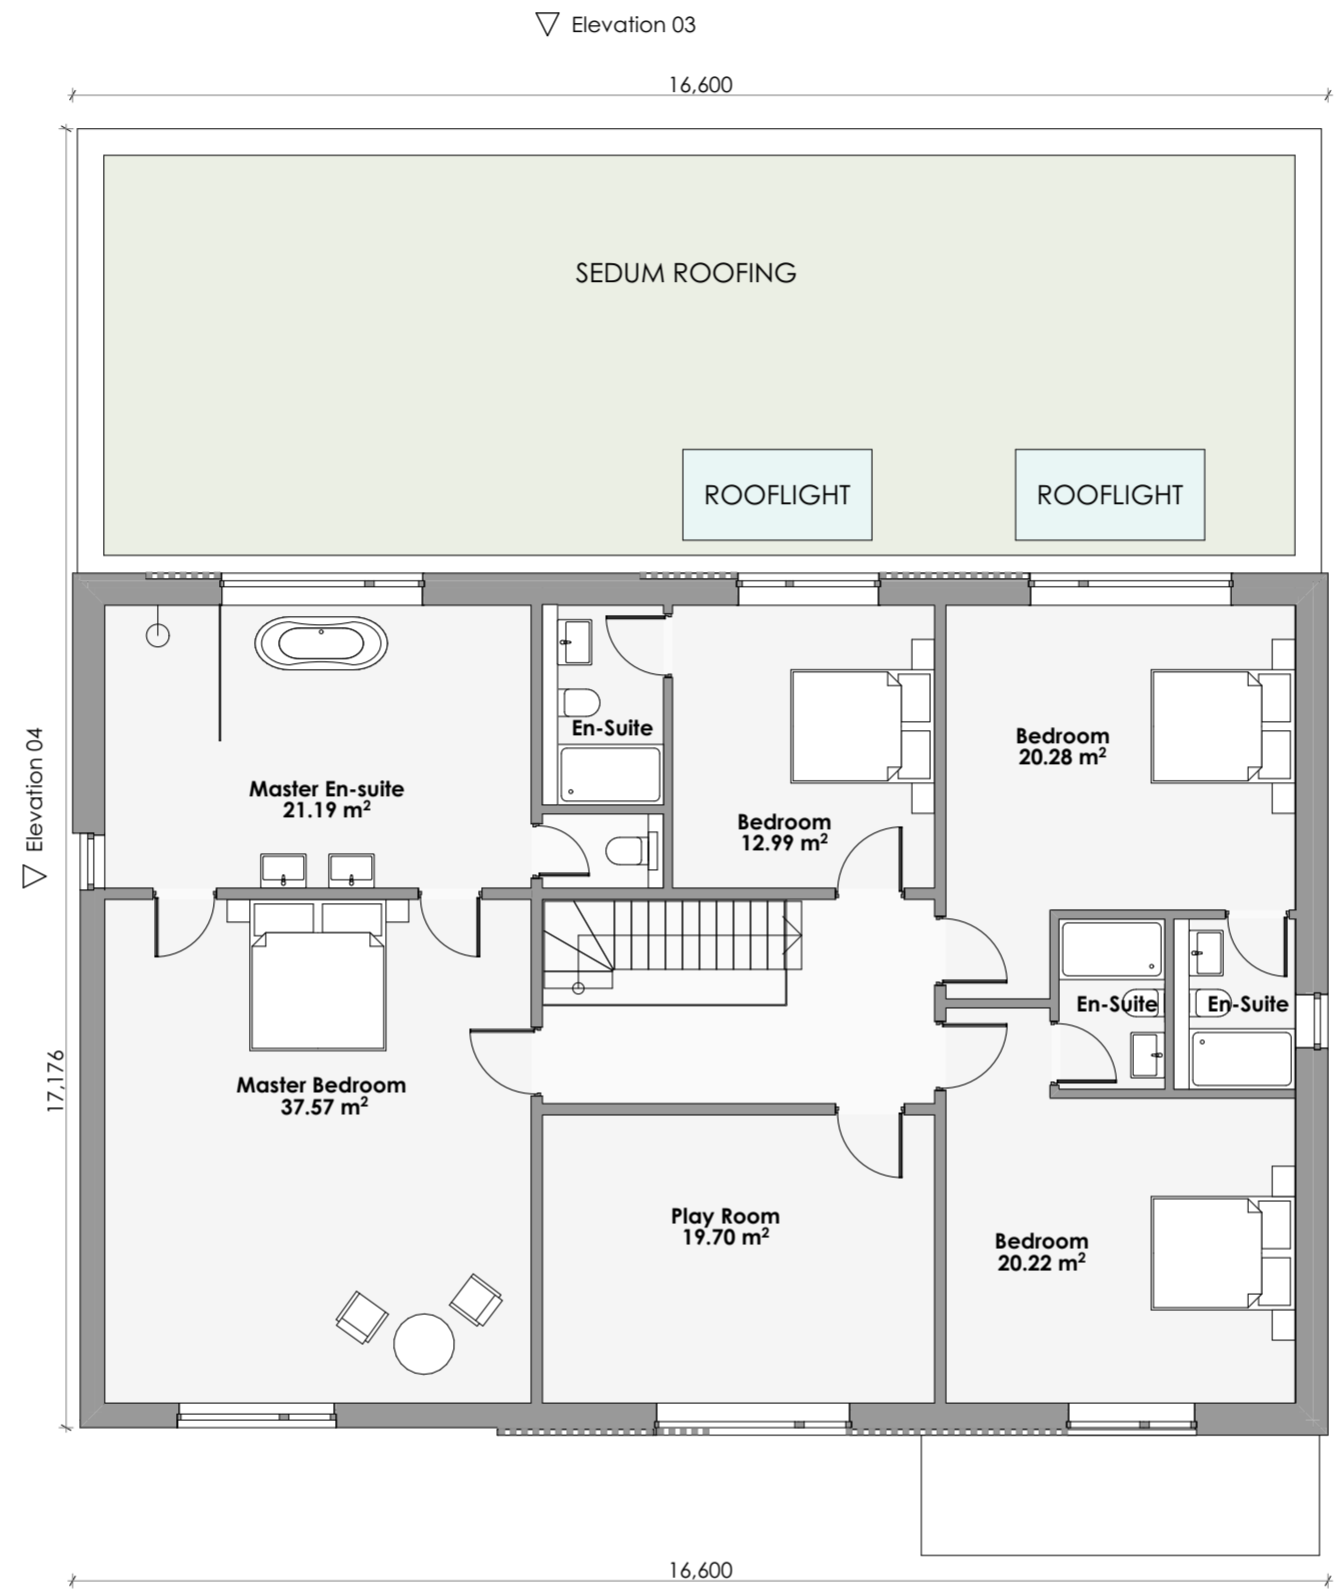


First Floor  
GIA 166.16 m<sup>2</sup>

△ Elevation 01

1:100

First Floor

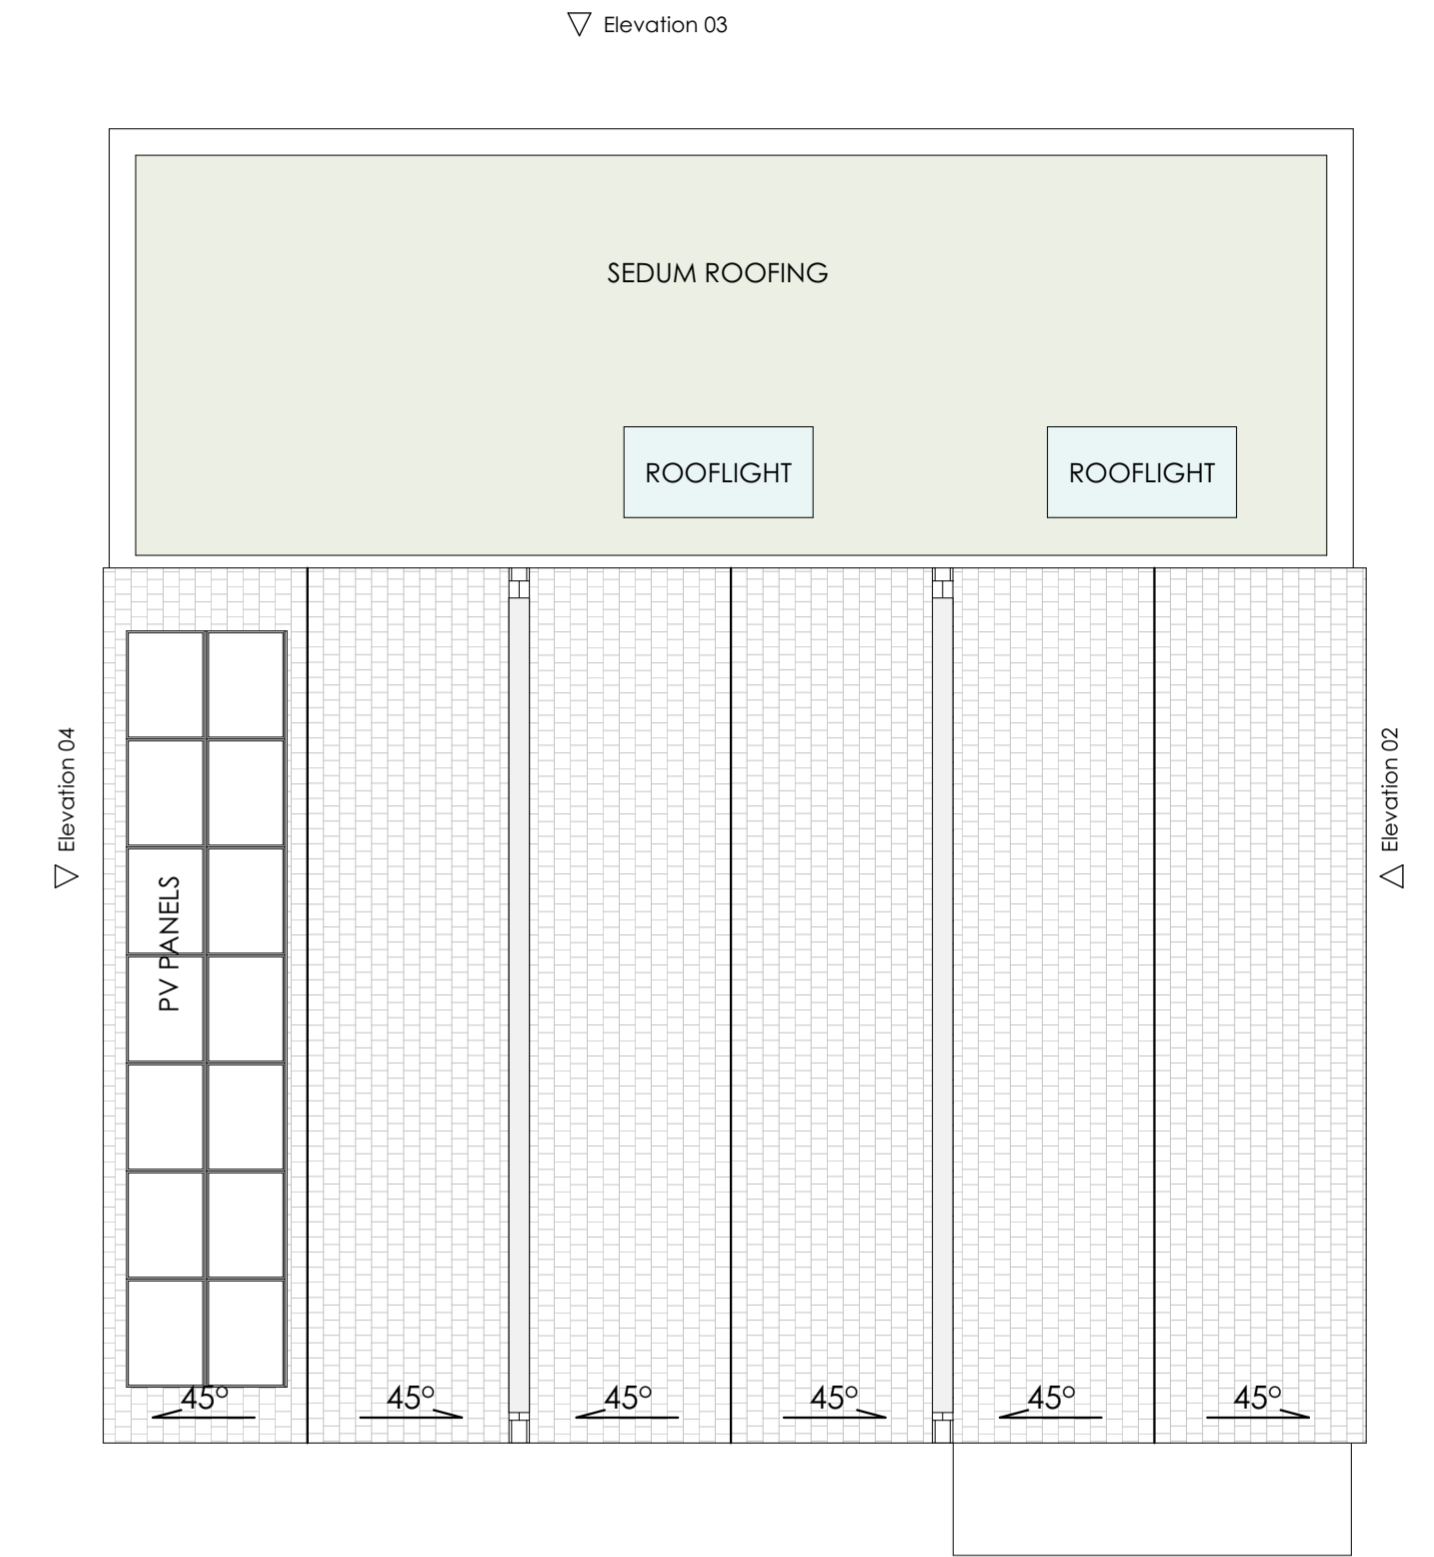


△ Elevation 01

1:100

Roof Plan

**Accommodation schedule: 5BED**  
**392.69sqm/4227sqf**

 

RevID	Issue Date	Change Name	Issue Name
P01	11/12/2023	Initial Issue	Planning

Project  
**6A Guildown Av**  
Guildford

Originator  
**FKA Construction**  
Guildford

Client  
**TM Homes**  
Guildford

Scales @ A2  
**1:100**

Date  
**11/12/2023**

Drawing Number				number	rev
project	originator	zone	level	type	role
22010 - TMA	- 00	- ZZ	- DR	- A	

Layout Title  
**Proposed Floor Plans**

**0002 P01**