



Existing Ground Floor Plan


1:100

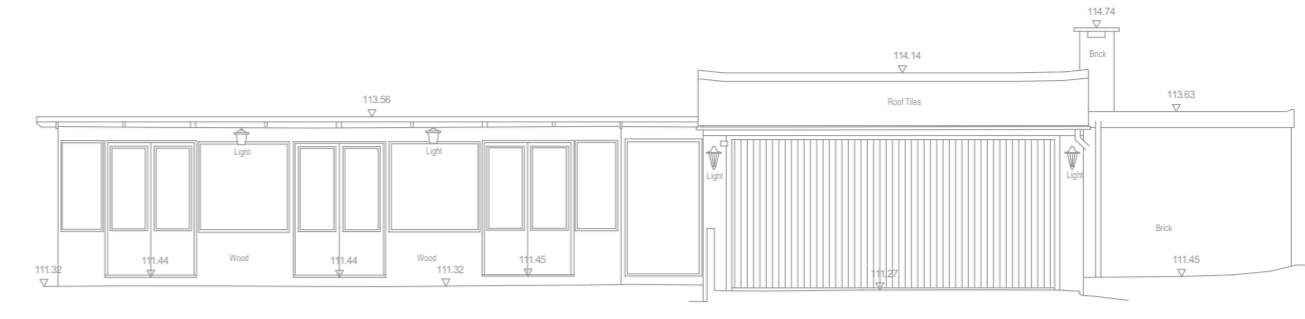

ELEVATION 5 DATUM 109.00m

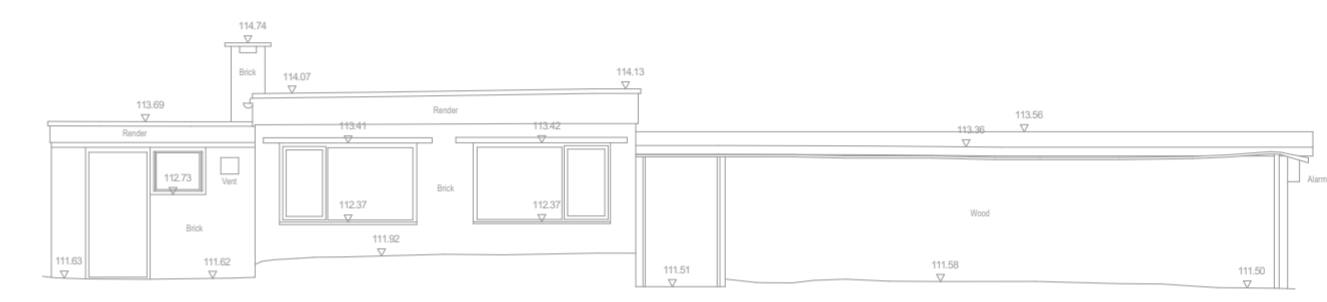


ELEVATION 7 DATUM 109.00m

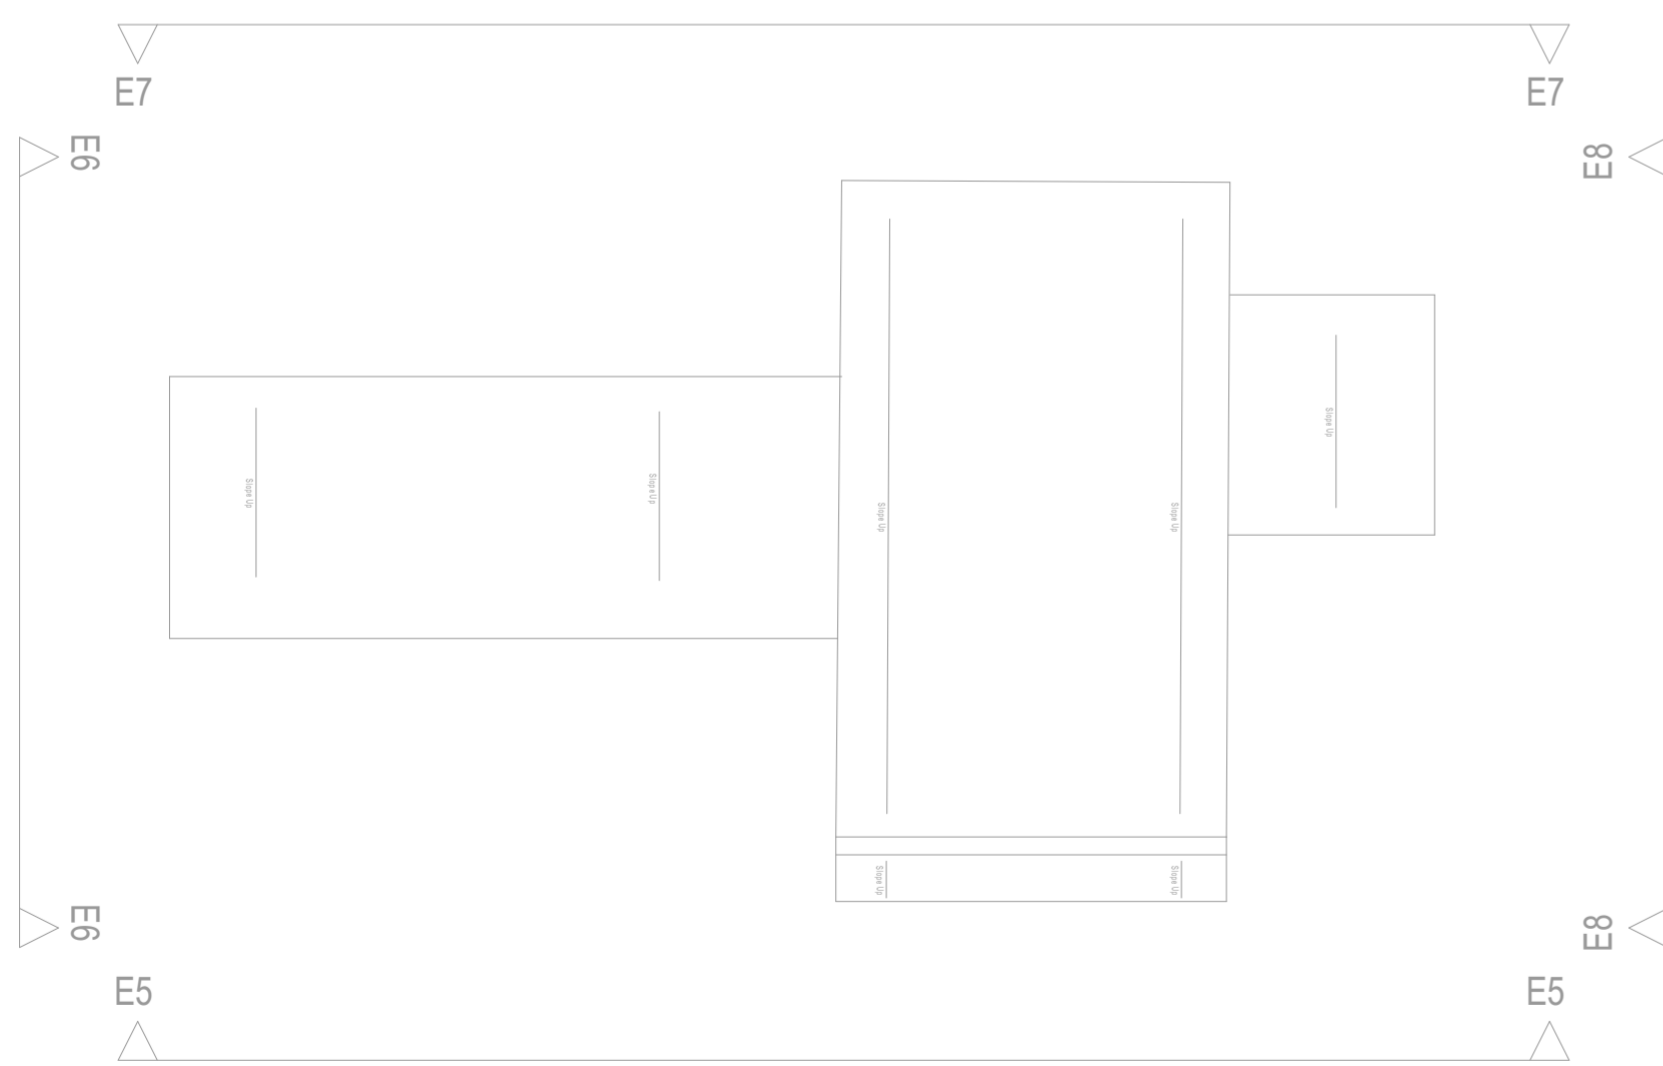


Existing Roof Plan

1:100

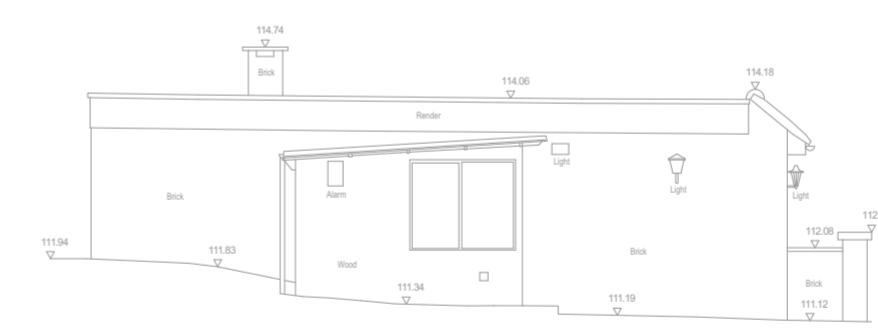


ELEVATION 6 DATUM 109.00m

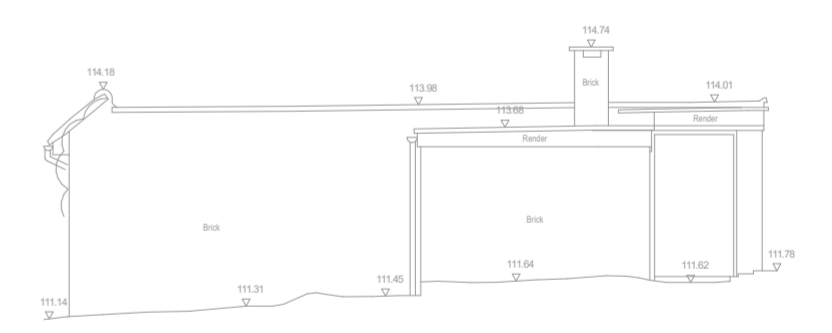

ELEVATION 8 DATUM 109.00m

Existing Elevations

1:100

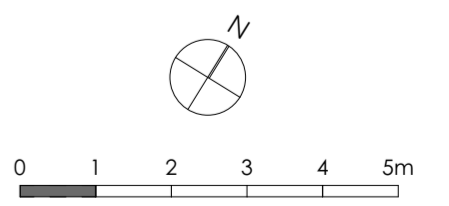

RevID	Issue Date	Change Name	Issue Name

Project  
**6A Guildown Av**  
Guildford

Originator  
**FKA Construction**  
Guildford

Client  
**TM Homes**  
Guildford

Scales @ A2  
**1:100**

Date  
**09/01/2024**

Drawing Number  
project originator zone level type role number rev

Layout Title  
**Existing Floor Plans  
and Elevations**

**22010 - TMA - 00 - ZZ - DR - A 0007**