


Note :-
This drawing must not be scaled. For
Planning Purposes only

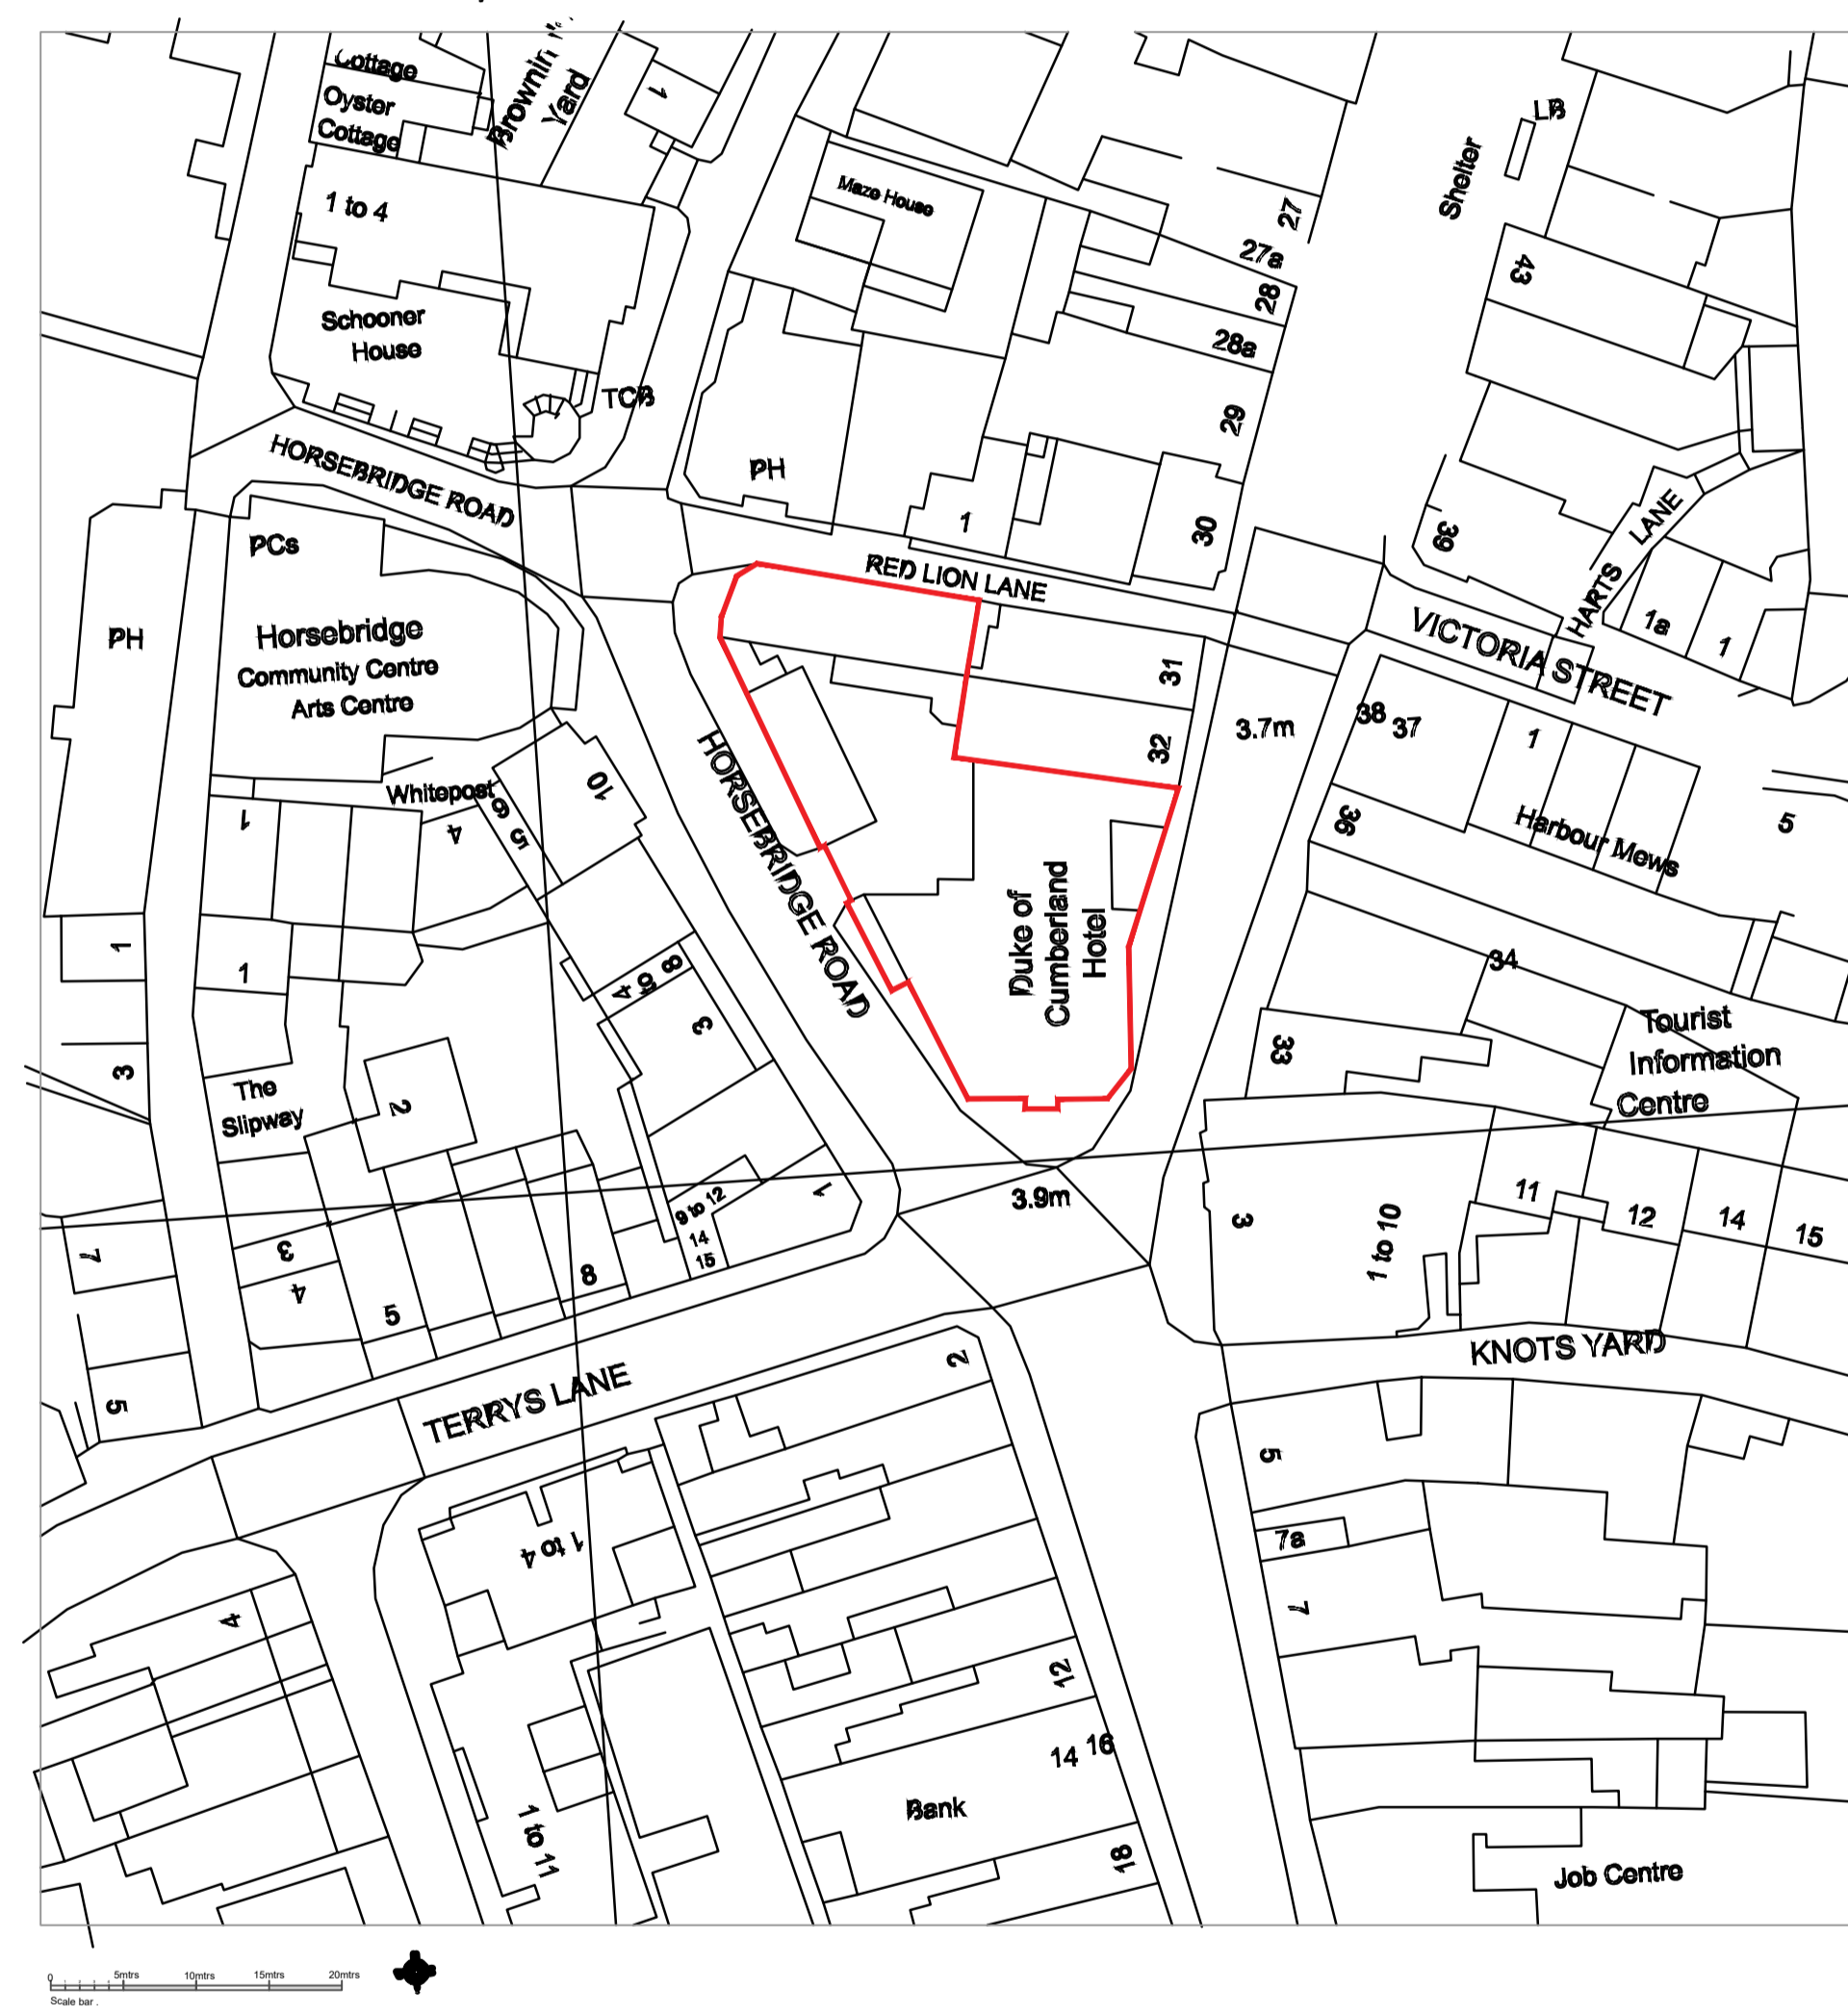

Site Plan . Scale 1;500.

Rev	Date

JACKDAW

Tel: 07919415895 or 07961104958
Sandridge Road
St Albans
AL1 4AQ

CLIENT
Shepherd Neame Limited

PROJECT
Duke of Cumberland Hotel
High Street ,Whitstable,
Kent, CT5 1AP

TITLE
Site Plan

ISSUE

Scale: 1:500. Date: 25.10.2022 Drawn:	Drawing No. 1066/PL04	Rev. <input type="text"/>
---	---------------------------------	------------------------------