




PROPOSED FRONT ELEVATION

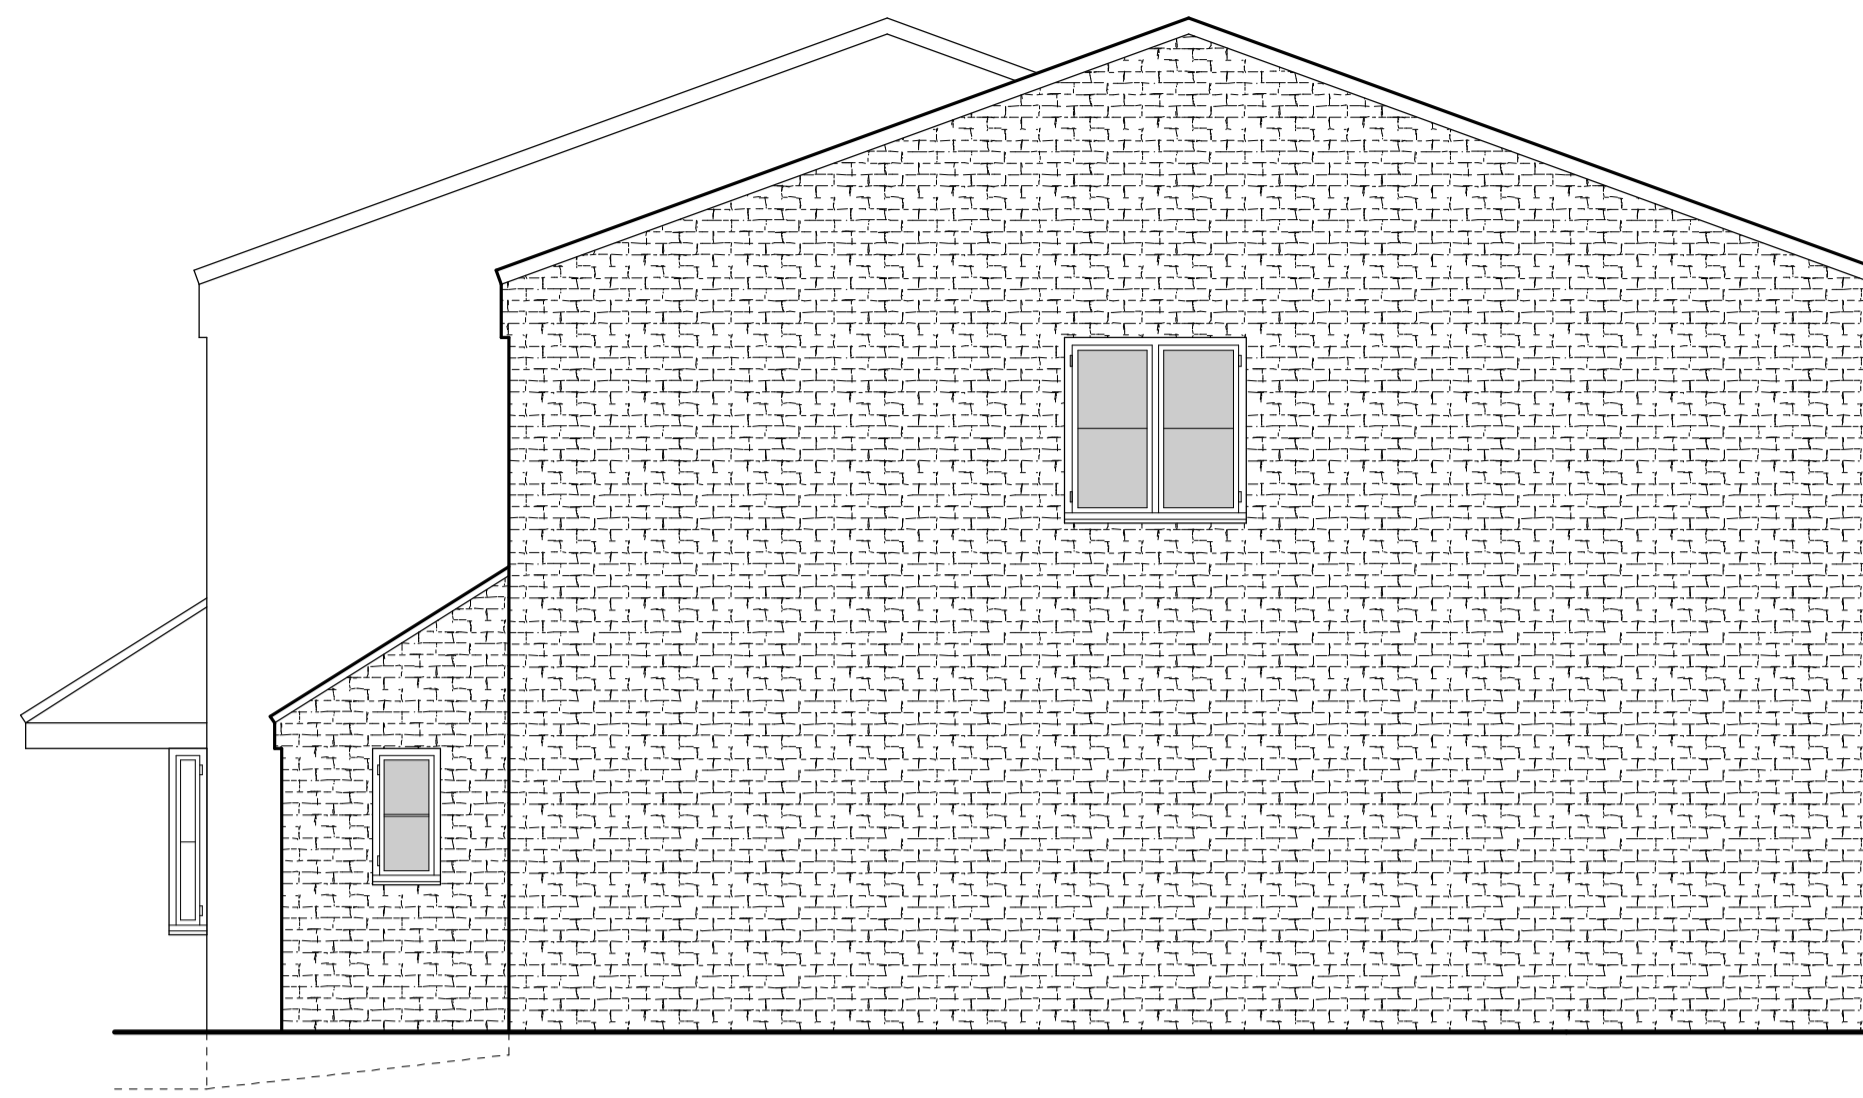


PROPOSED SIDE ELEVATION




PROPOSED REAR ELEVATION


SCALE BAR 1:20

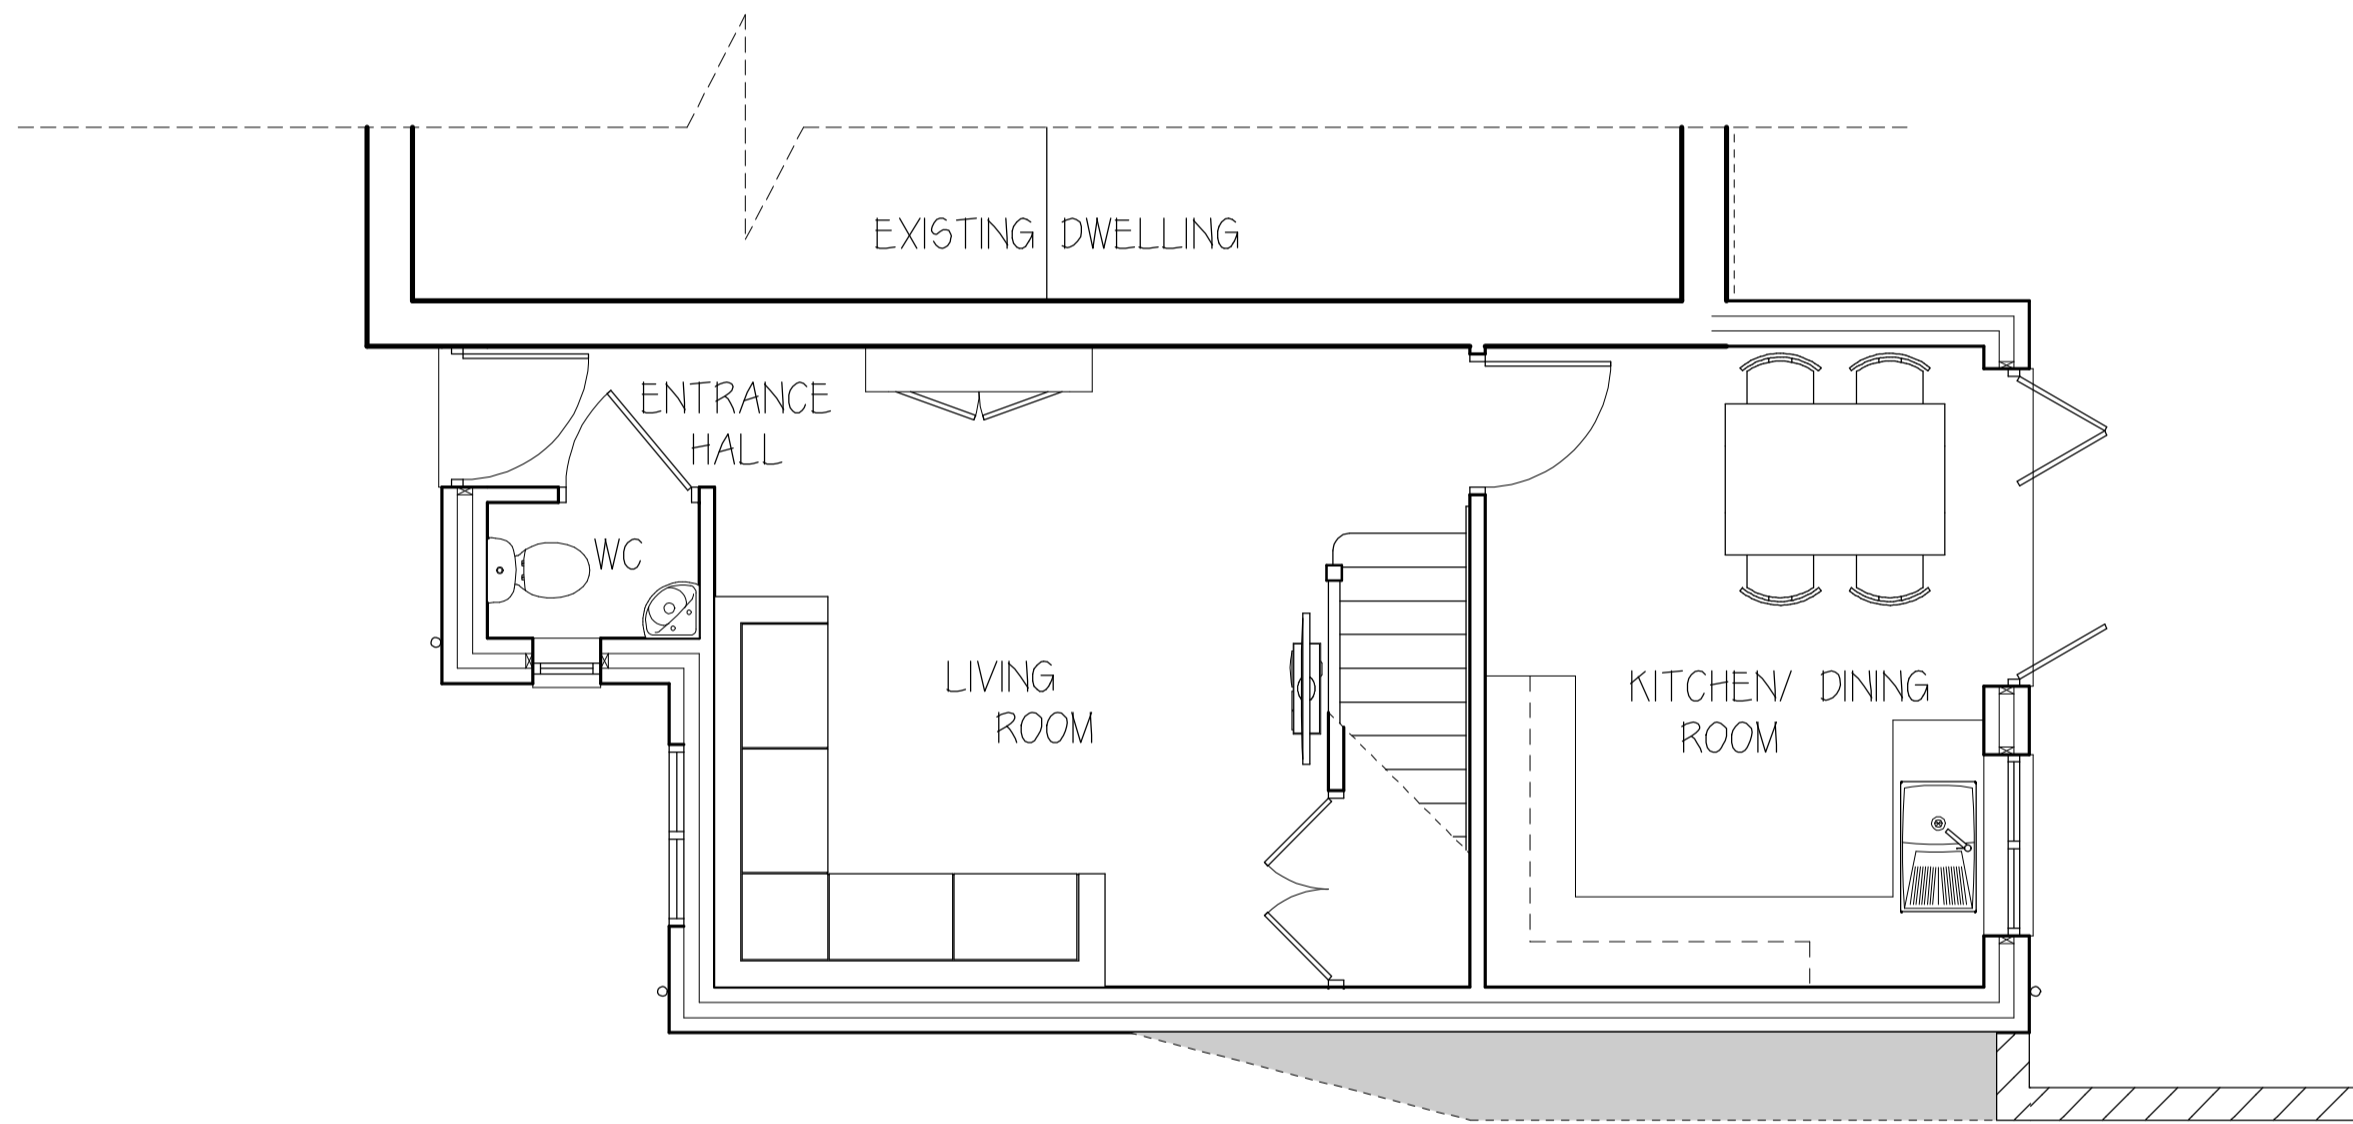

PROPOSED GROUND FLOOR LAYOUT

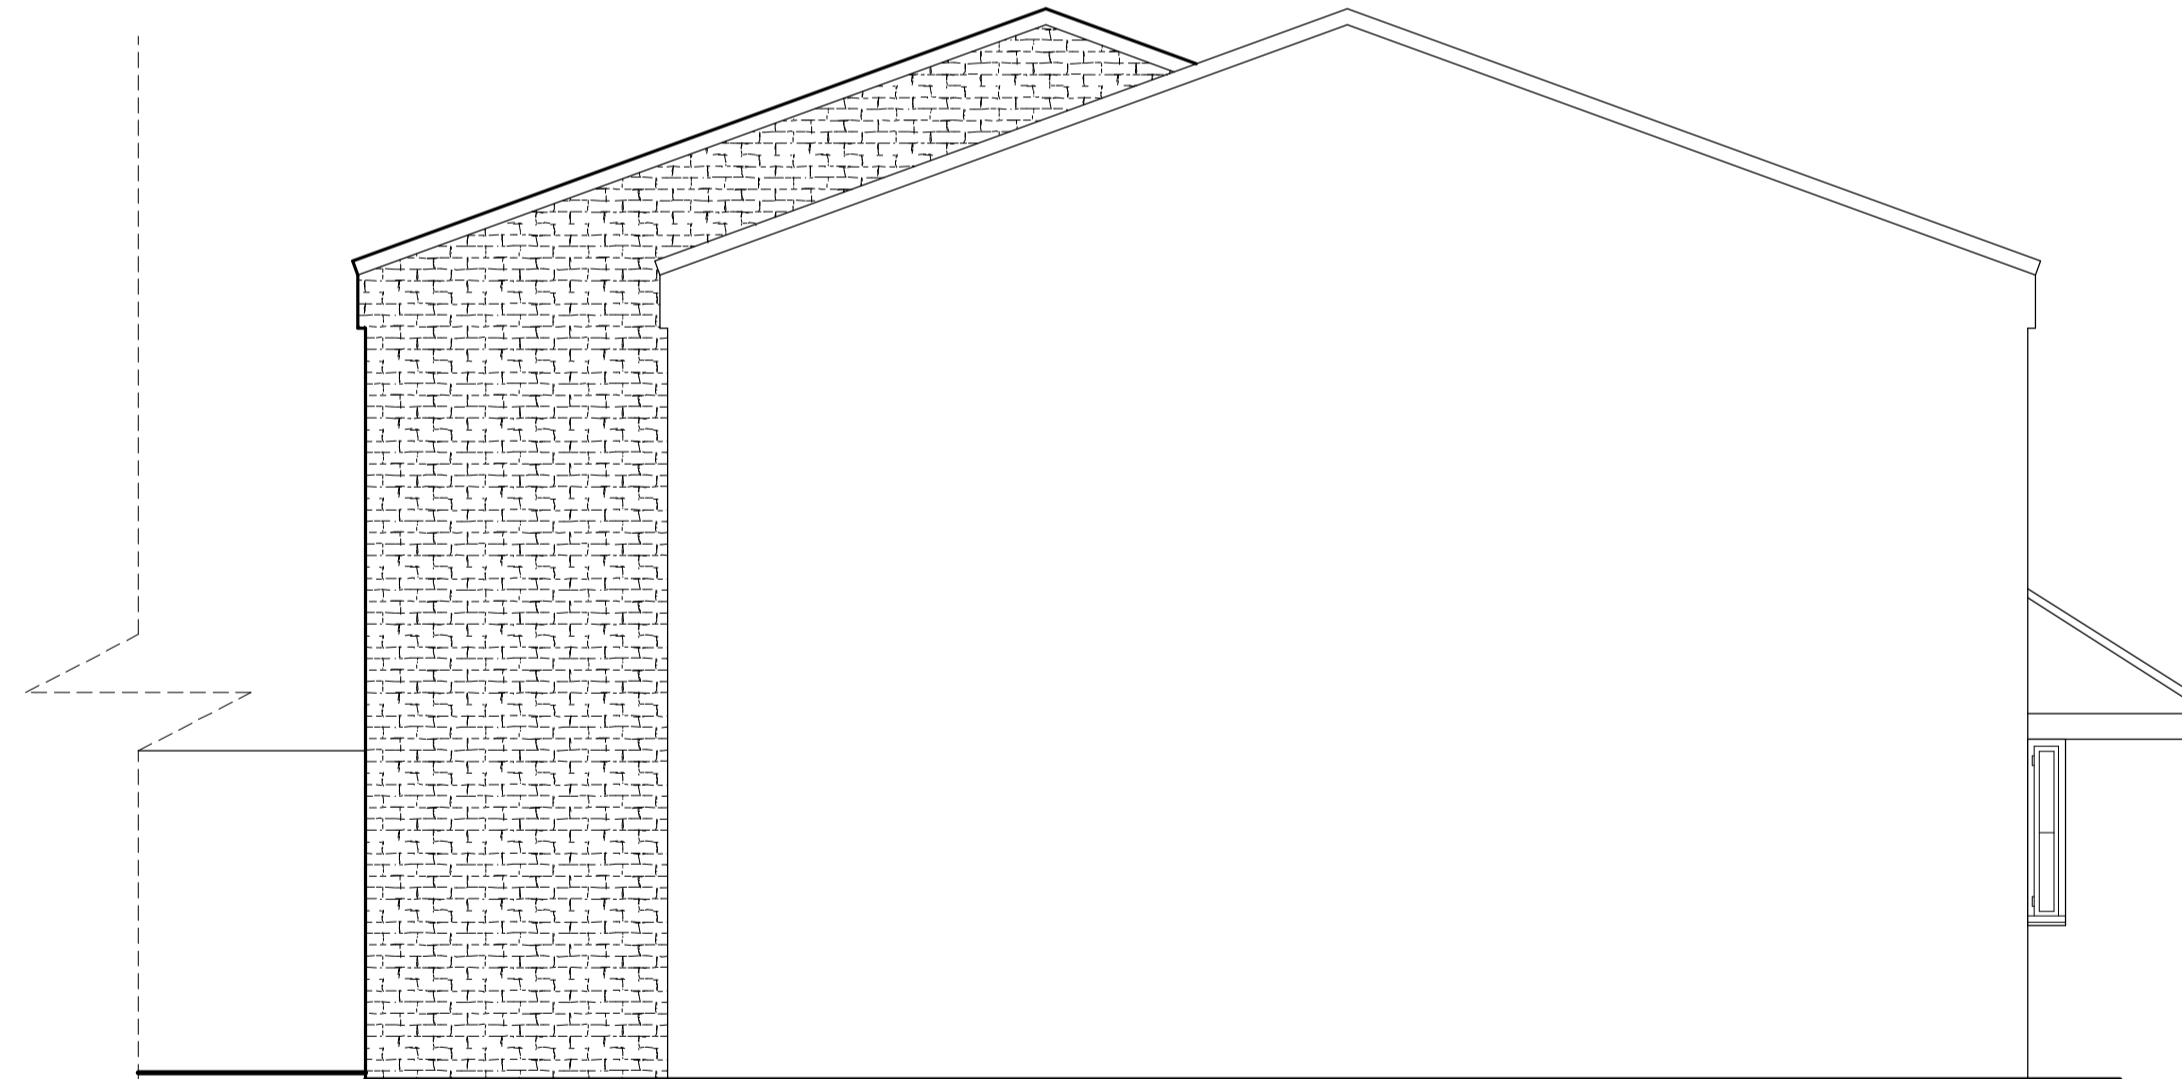

PROPOSED SIDE ELEVATION

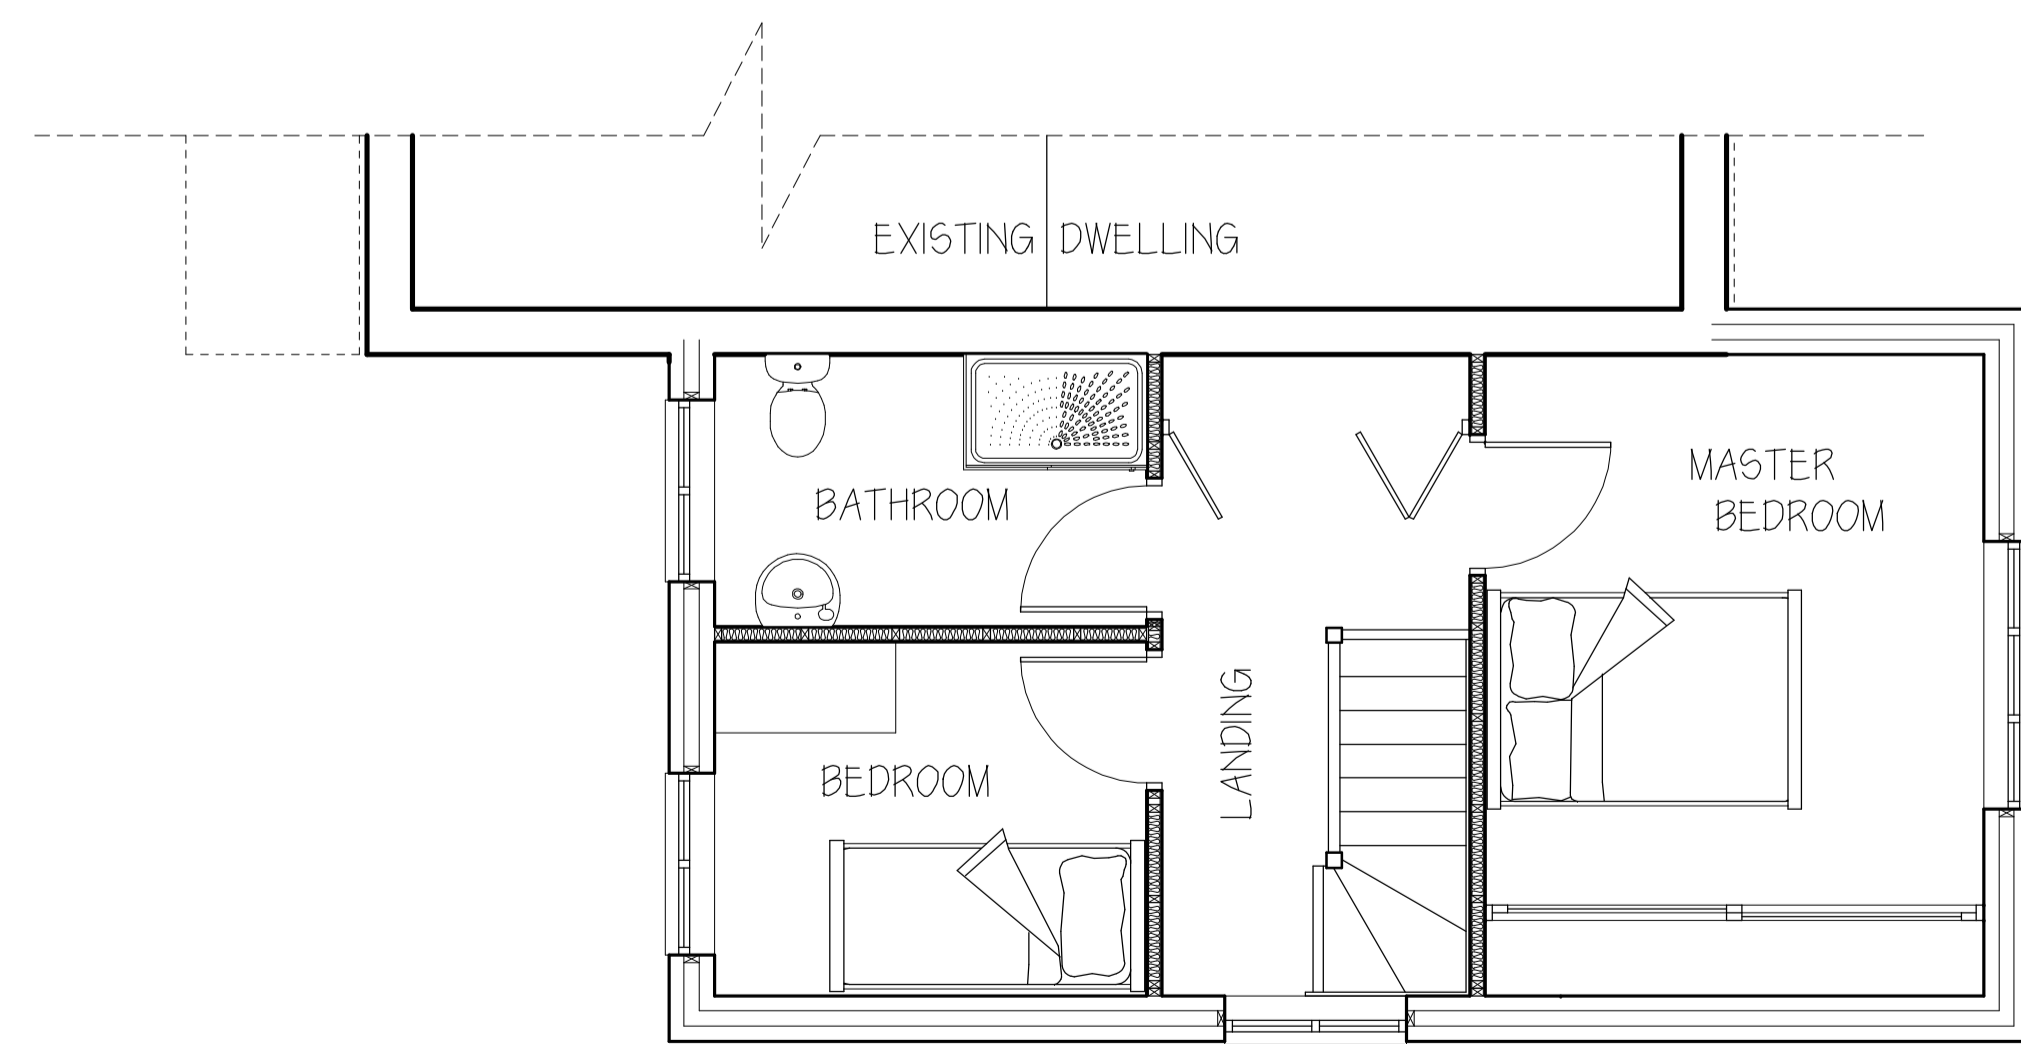

PROPOSED FIRST FLOOR LAYOUT

--	--	--	--	--	--

Rev.	Date	Description	By	Crk.	App.

Client/Project
MR AND MRS ROSE

Drawing Title
PROPOSED ATTACHED DWELLING
AT 9 DEERHURST WAY SWINDON

Designed SK	Drawn KK	Date 20 JAN 21	Scale 1:50
CAD Reference			Size A1

Stephen Kingshott MCABE

Stephen Kingshott Building Consultancy Ltd
54 Springdale Ave
Broadstone, Poole
Dorset BH18 6EX
Tel. 07973538931

PROPOSED DWELLING

SCALE BAR 1:100

SCALE BAR 1:50

SCALE BAR 1:500