




Front Elevation



Side Elevation

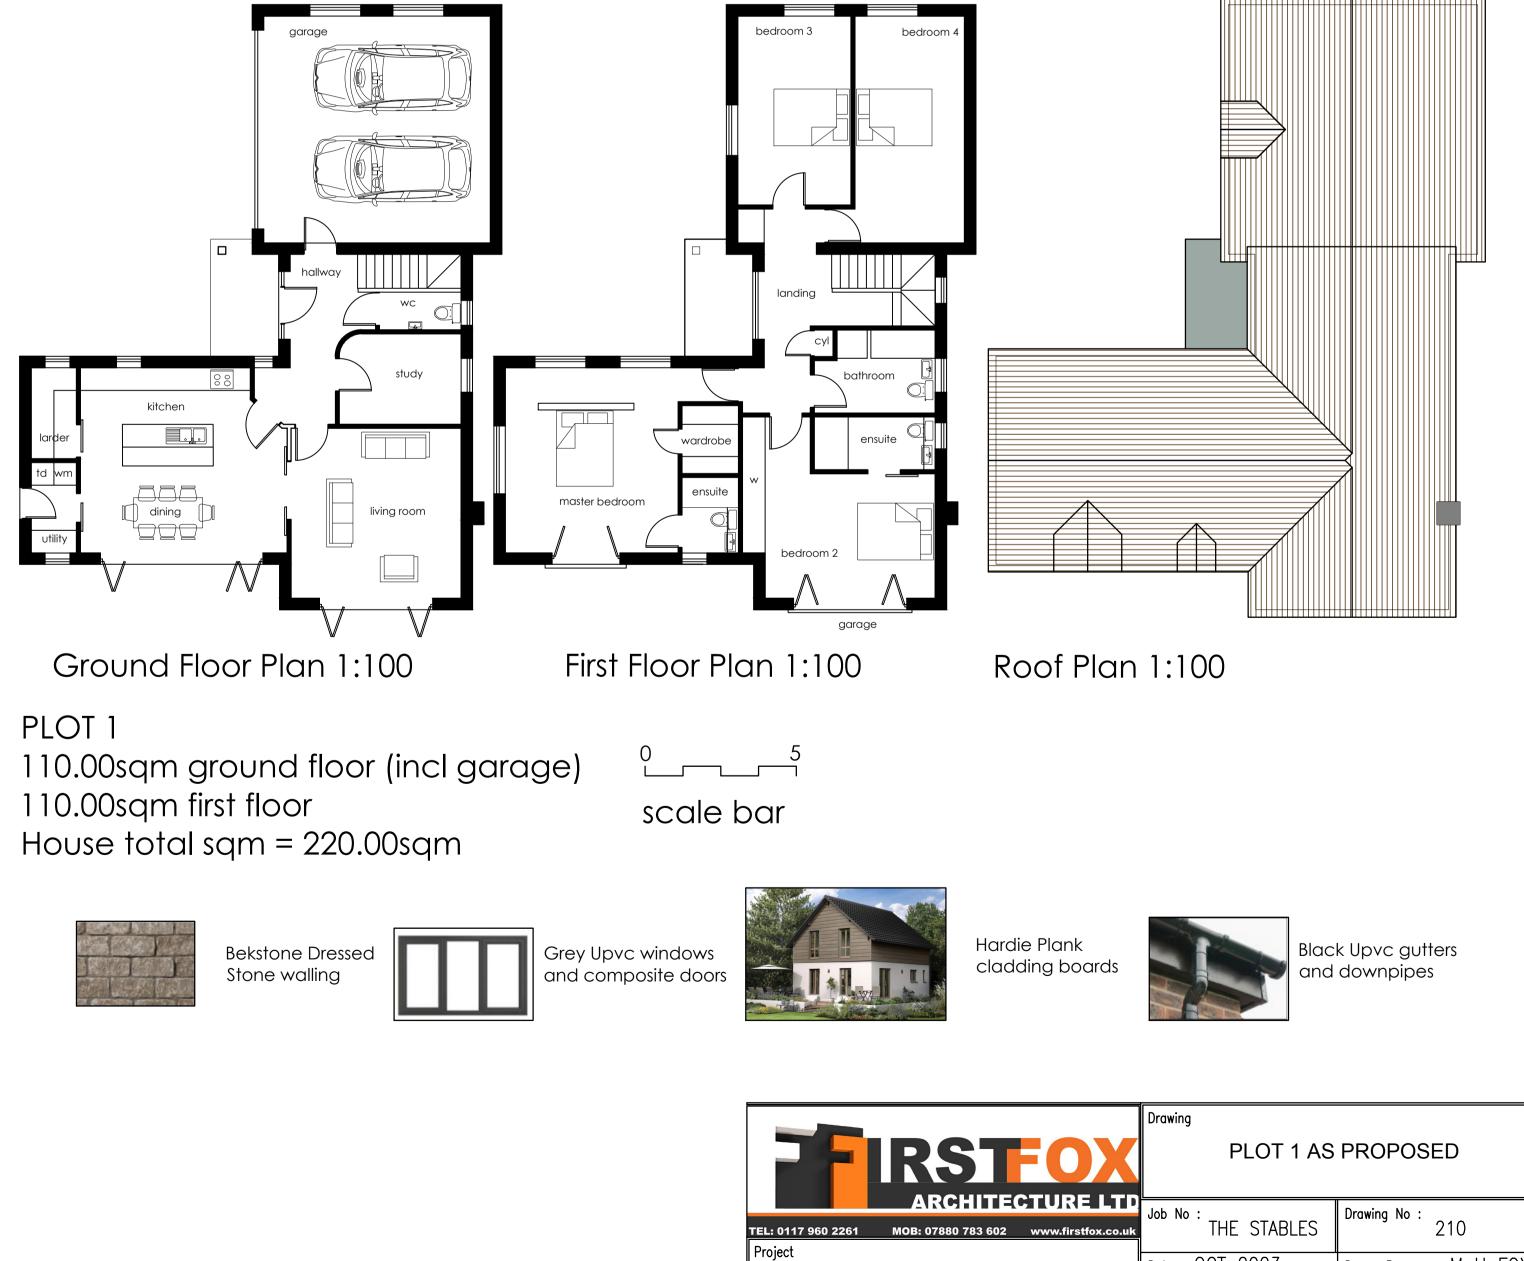

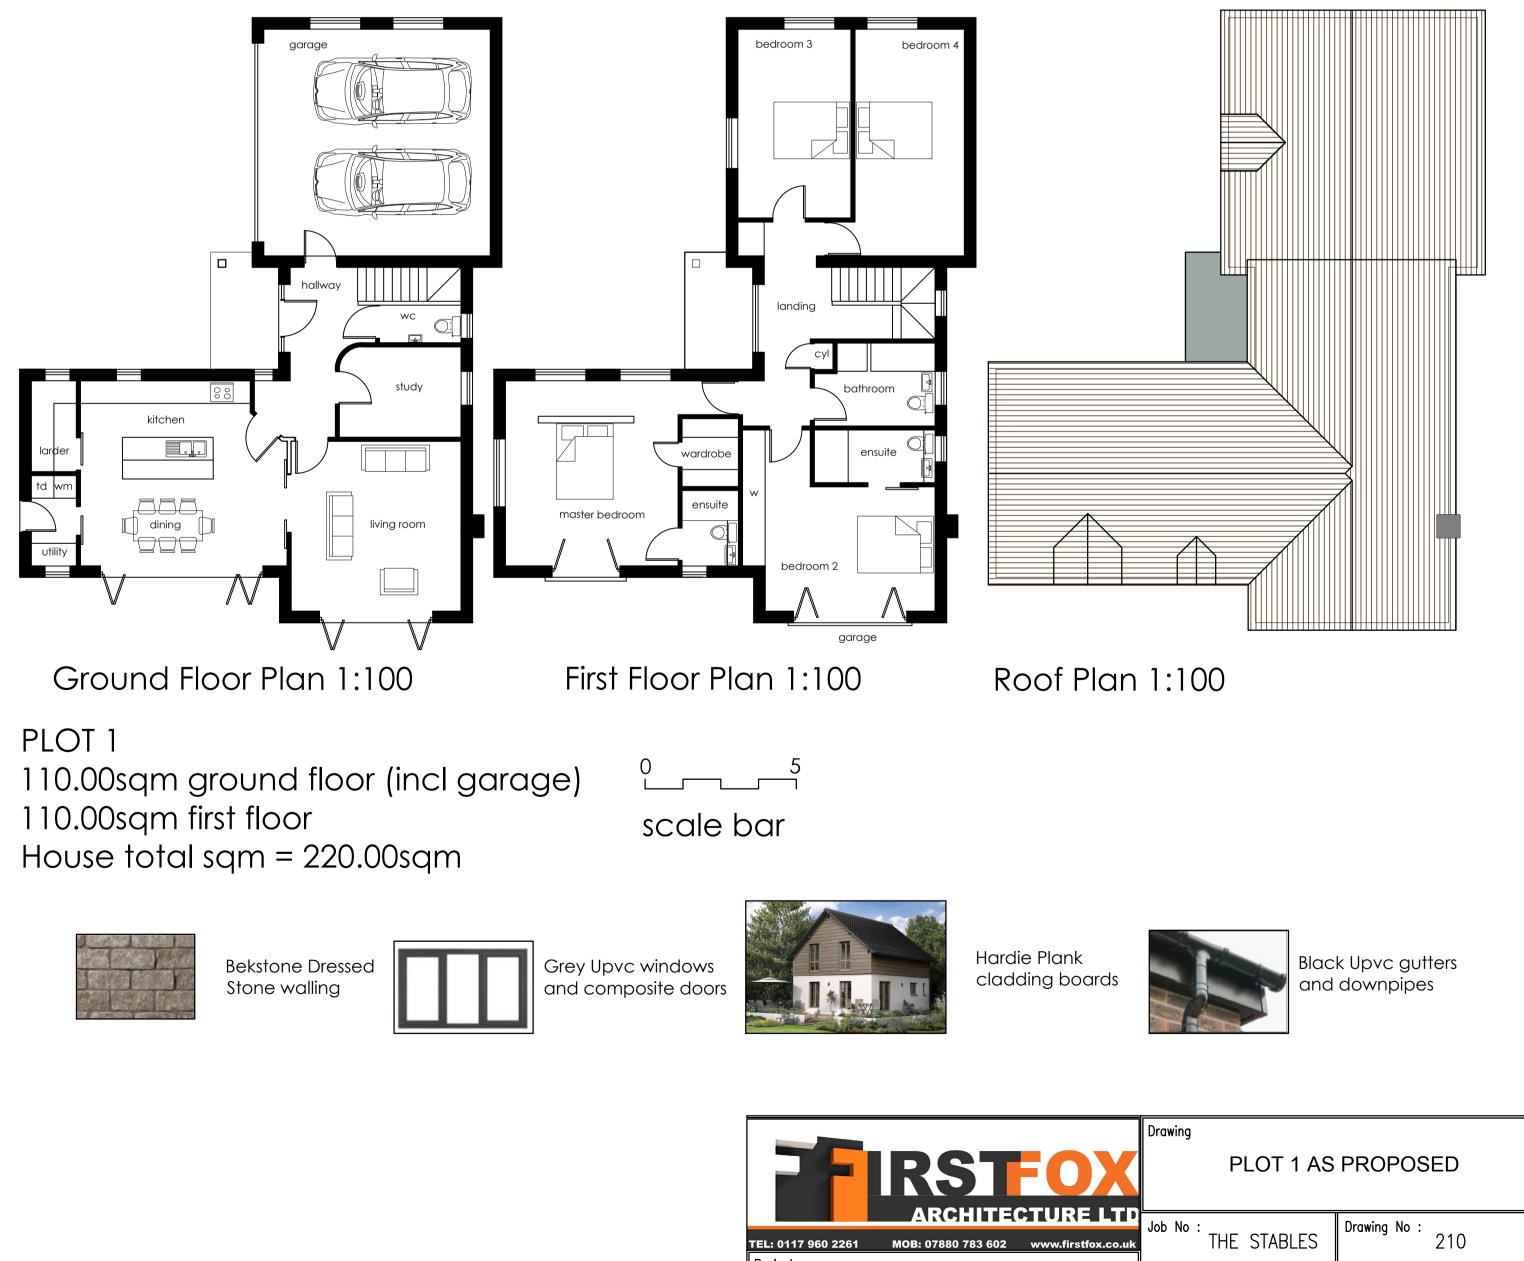

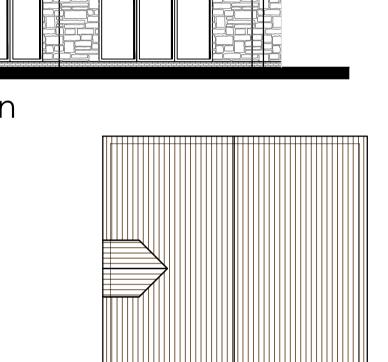

Date : OCT 2023

Scale : A2 1-100

_

_ _

Revision :

THE STABLES, TANHOUSE LANE

M H FOX

Drawn By :

Checked :

Side Elevation



Rear Elevation