



GROUND FLOOR:

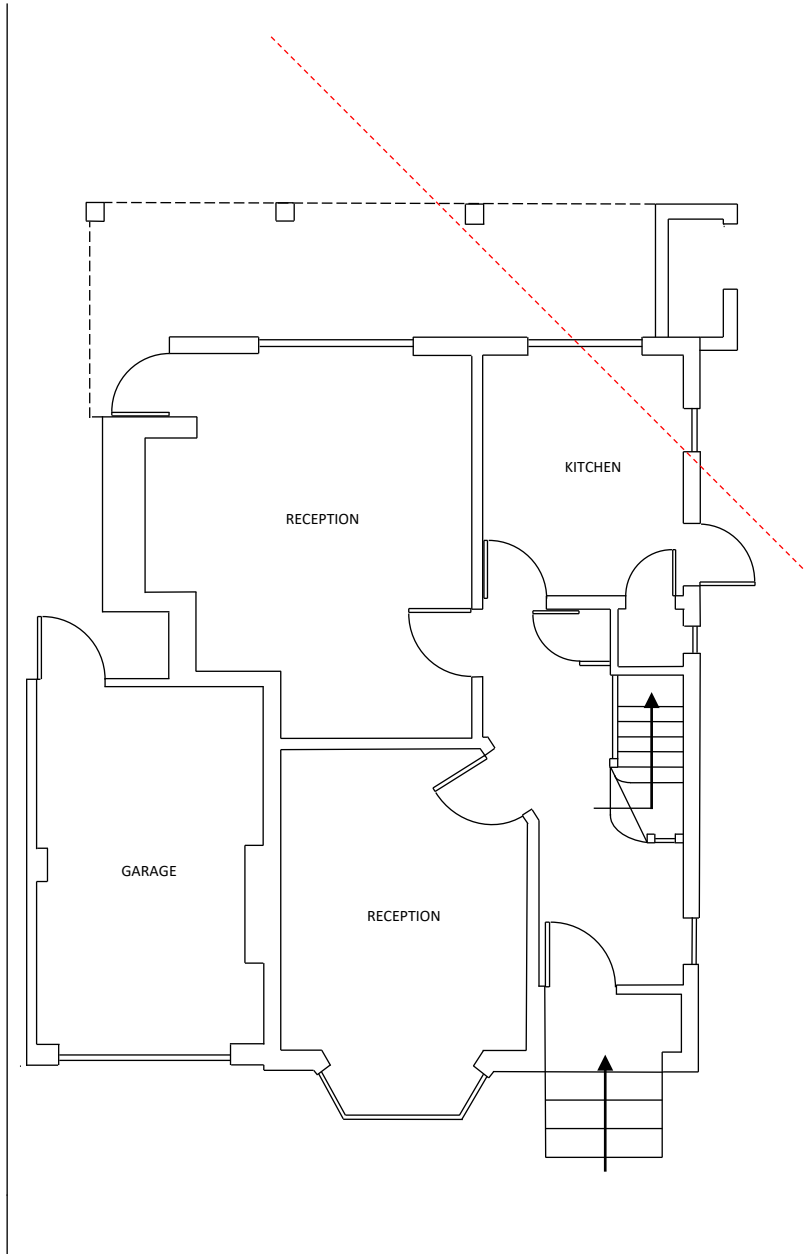


FIRST FLOOR:

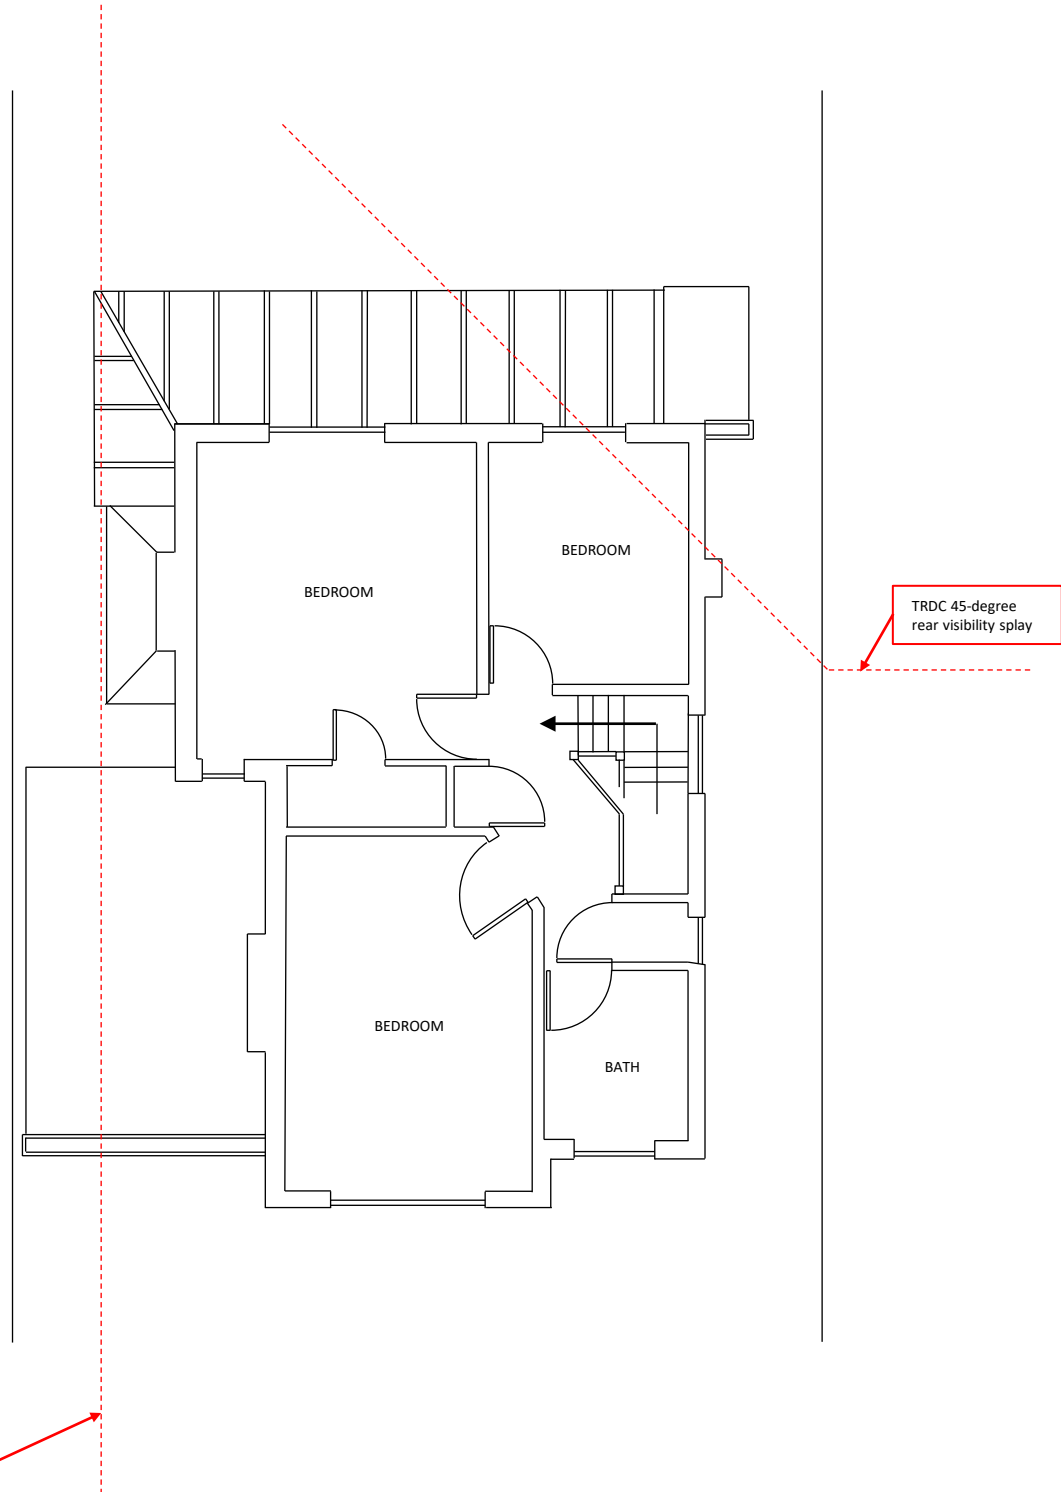

TRDC 45-degree rear visibility splay

TRDC 45-degree rear visibility splay

1.2m from boundary

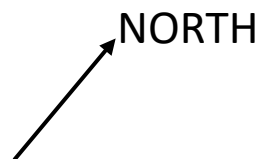

0 1 2 3 4 5m

Scale: 1:100 on A3 paper

ADDRESS: 44 CARPENTERS WOOD DRIVE, CHORLEYWOOD, WD3 5RJ	
DRAWING: CURRENT FLOOR PLANS	APPLICANT: CURTIS
DRAWING VERSION: A	PLANNING REF: PP-12698720
UNIQUE REF: 44CWD-FUL1-CFA	PRODUCTION DATE: 17 Nov 2023