


STREET SCENE
SOUTH ELEVATION:

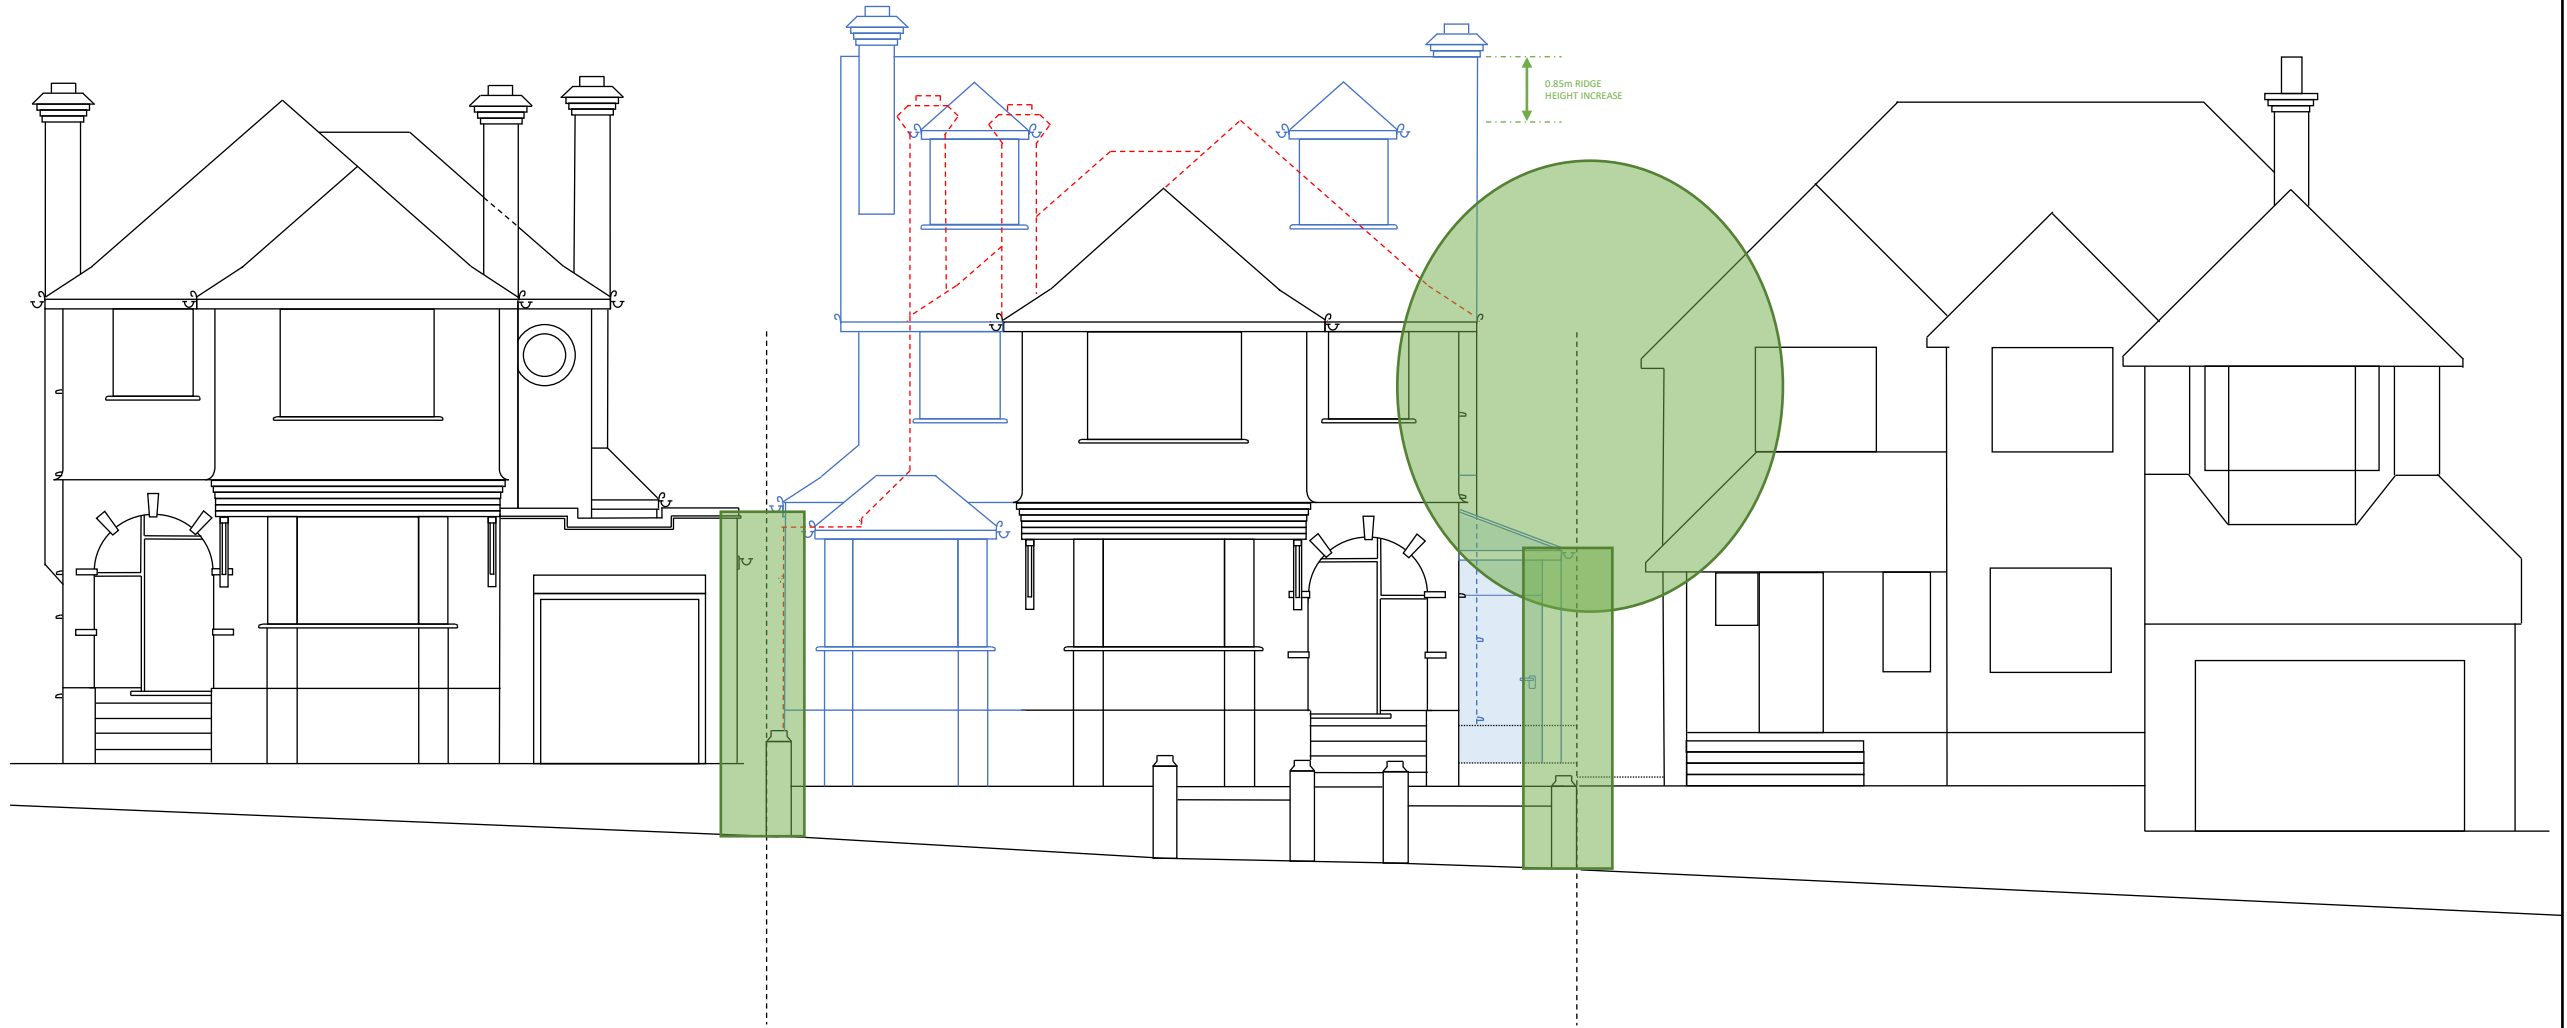

0 1 2 3 4 5m

Scale: 1:100 on A3 paper

ADDRESS: 44 CARPENTERS WOOD DRIVE, CHORLEYWOOD, WD3 5RJ

DRAWING: PROPOSED STREET SCENE

APPLICANT: CURTIS

DRAWING VERSION: A

PLANNING REF: PP-12698735

UNIQUE REF: 44CWD-FUL2-PSA

PRODUCTION DATE: 17 Nov 2023