



GROUND FLOOR:

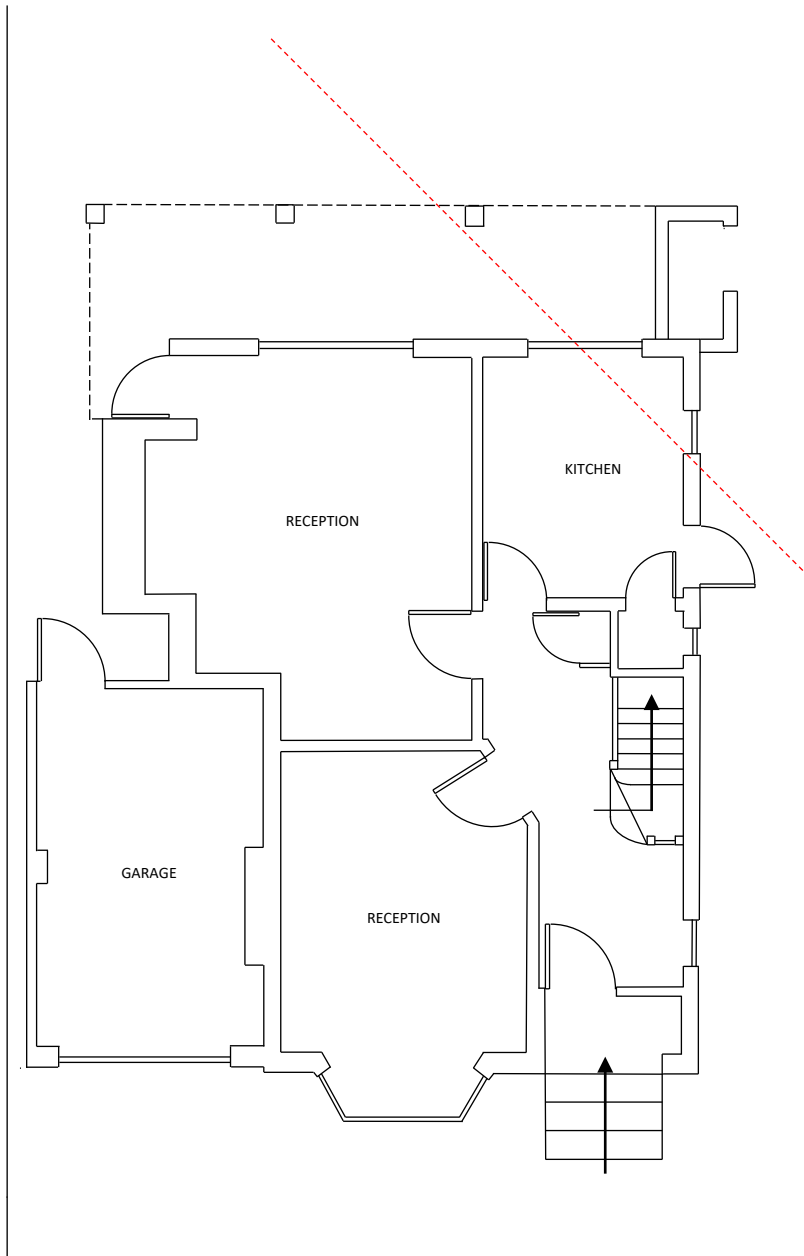


FIRST FLOOR:

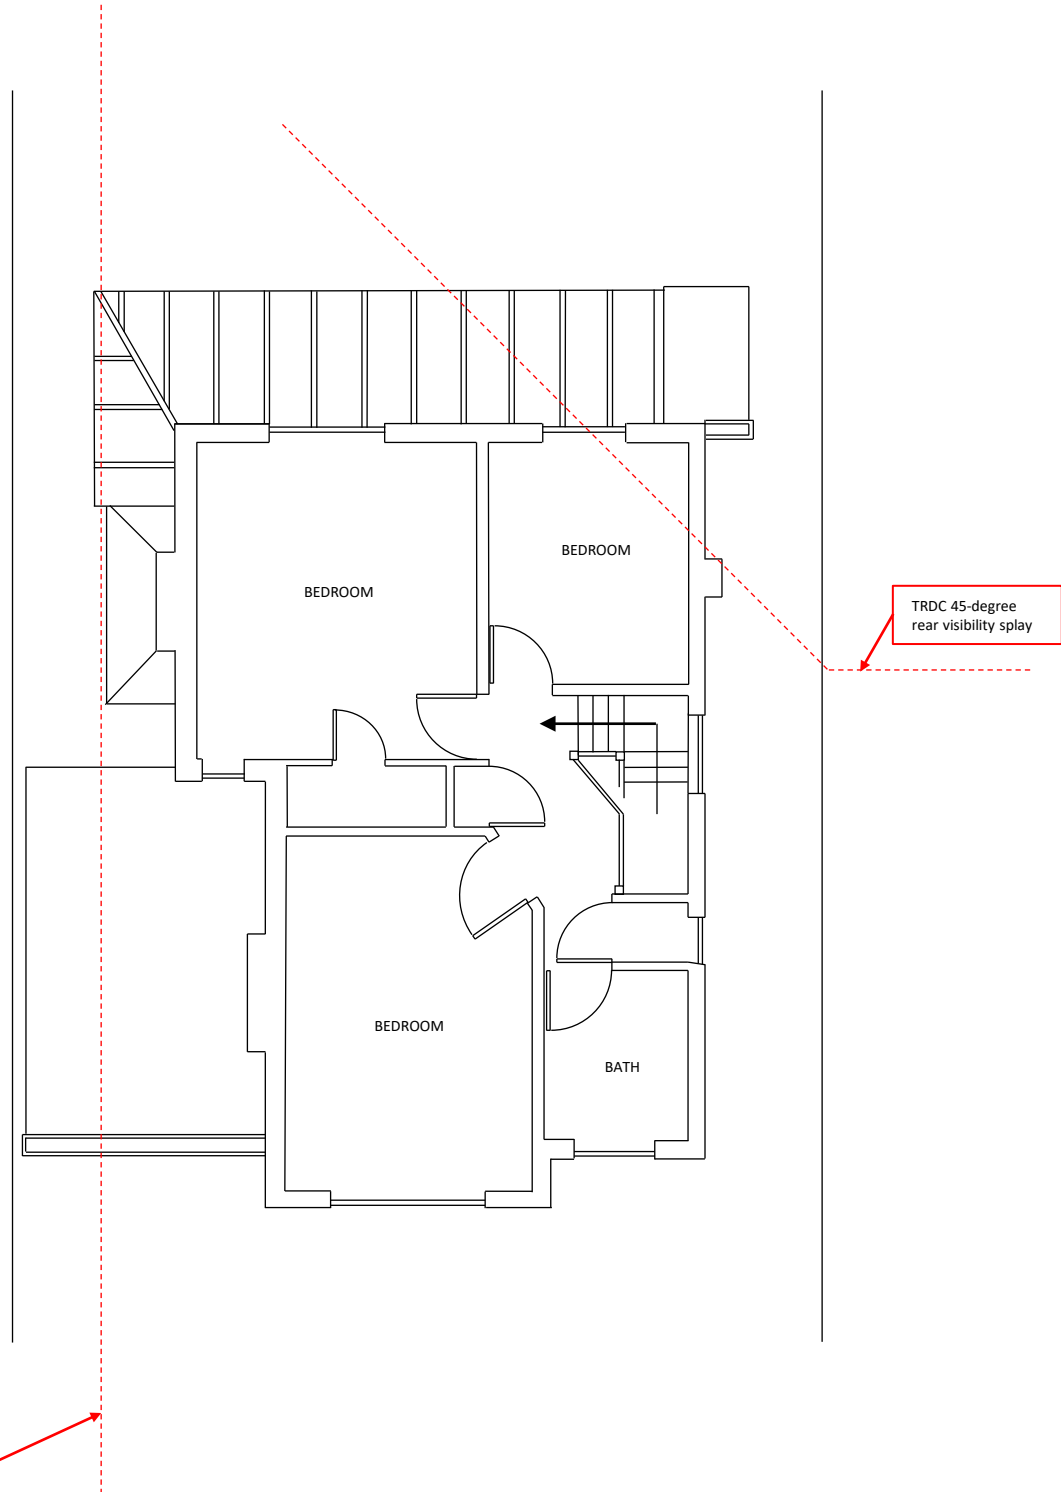

TRDC 45-degree rear visibility splay

TRDC 45-degree rear visibility splay

1.2m from boundary

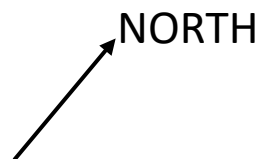

0 1 2 3 4 5m

Scale: 1:100 on A3 paper

<b>ADDRESS:</b> 44 CARPENTERS WOOD DRIVE, CHORLEYWOOD, WD3 5RJ	
<b>DRAWING:</b> CURRENT FLOOR PLANS	<b>APPLICANT:</b> CURTIS
<b>DRAWING VERSION:</b> A	<b>PLANNING REF:</b> PP-12698735
<b>UNIQUE REF:</b> 44CWD-FUL2-CFA	<b>PRODUCTION DATE:</b> 17 Nov 2023