


GROUND FLOOR PLAN at 1:50

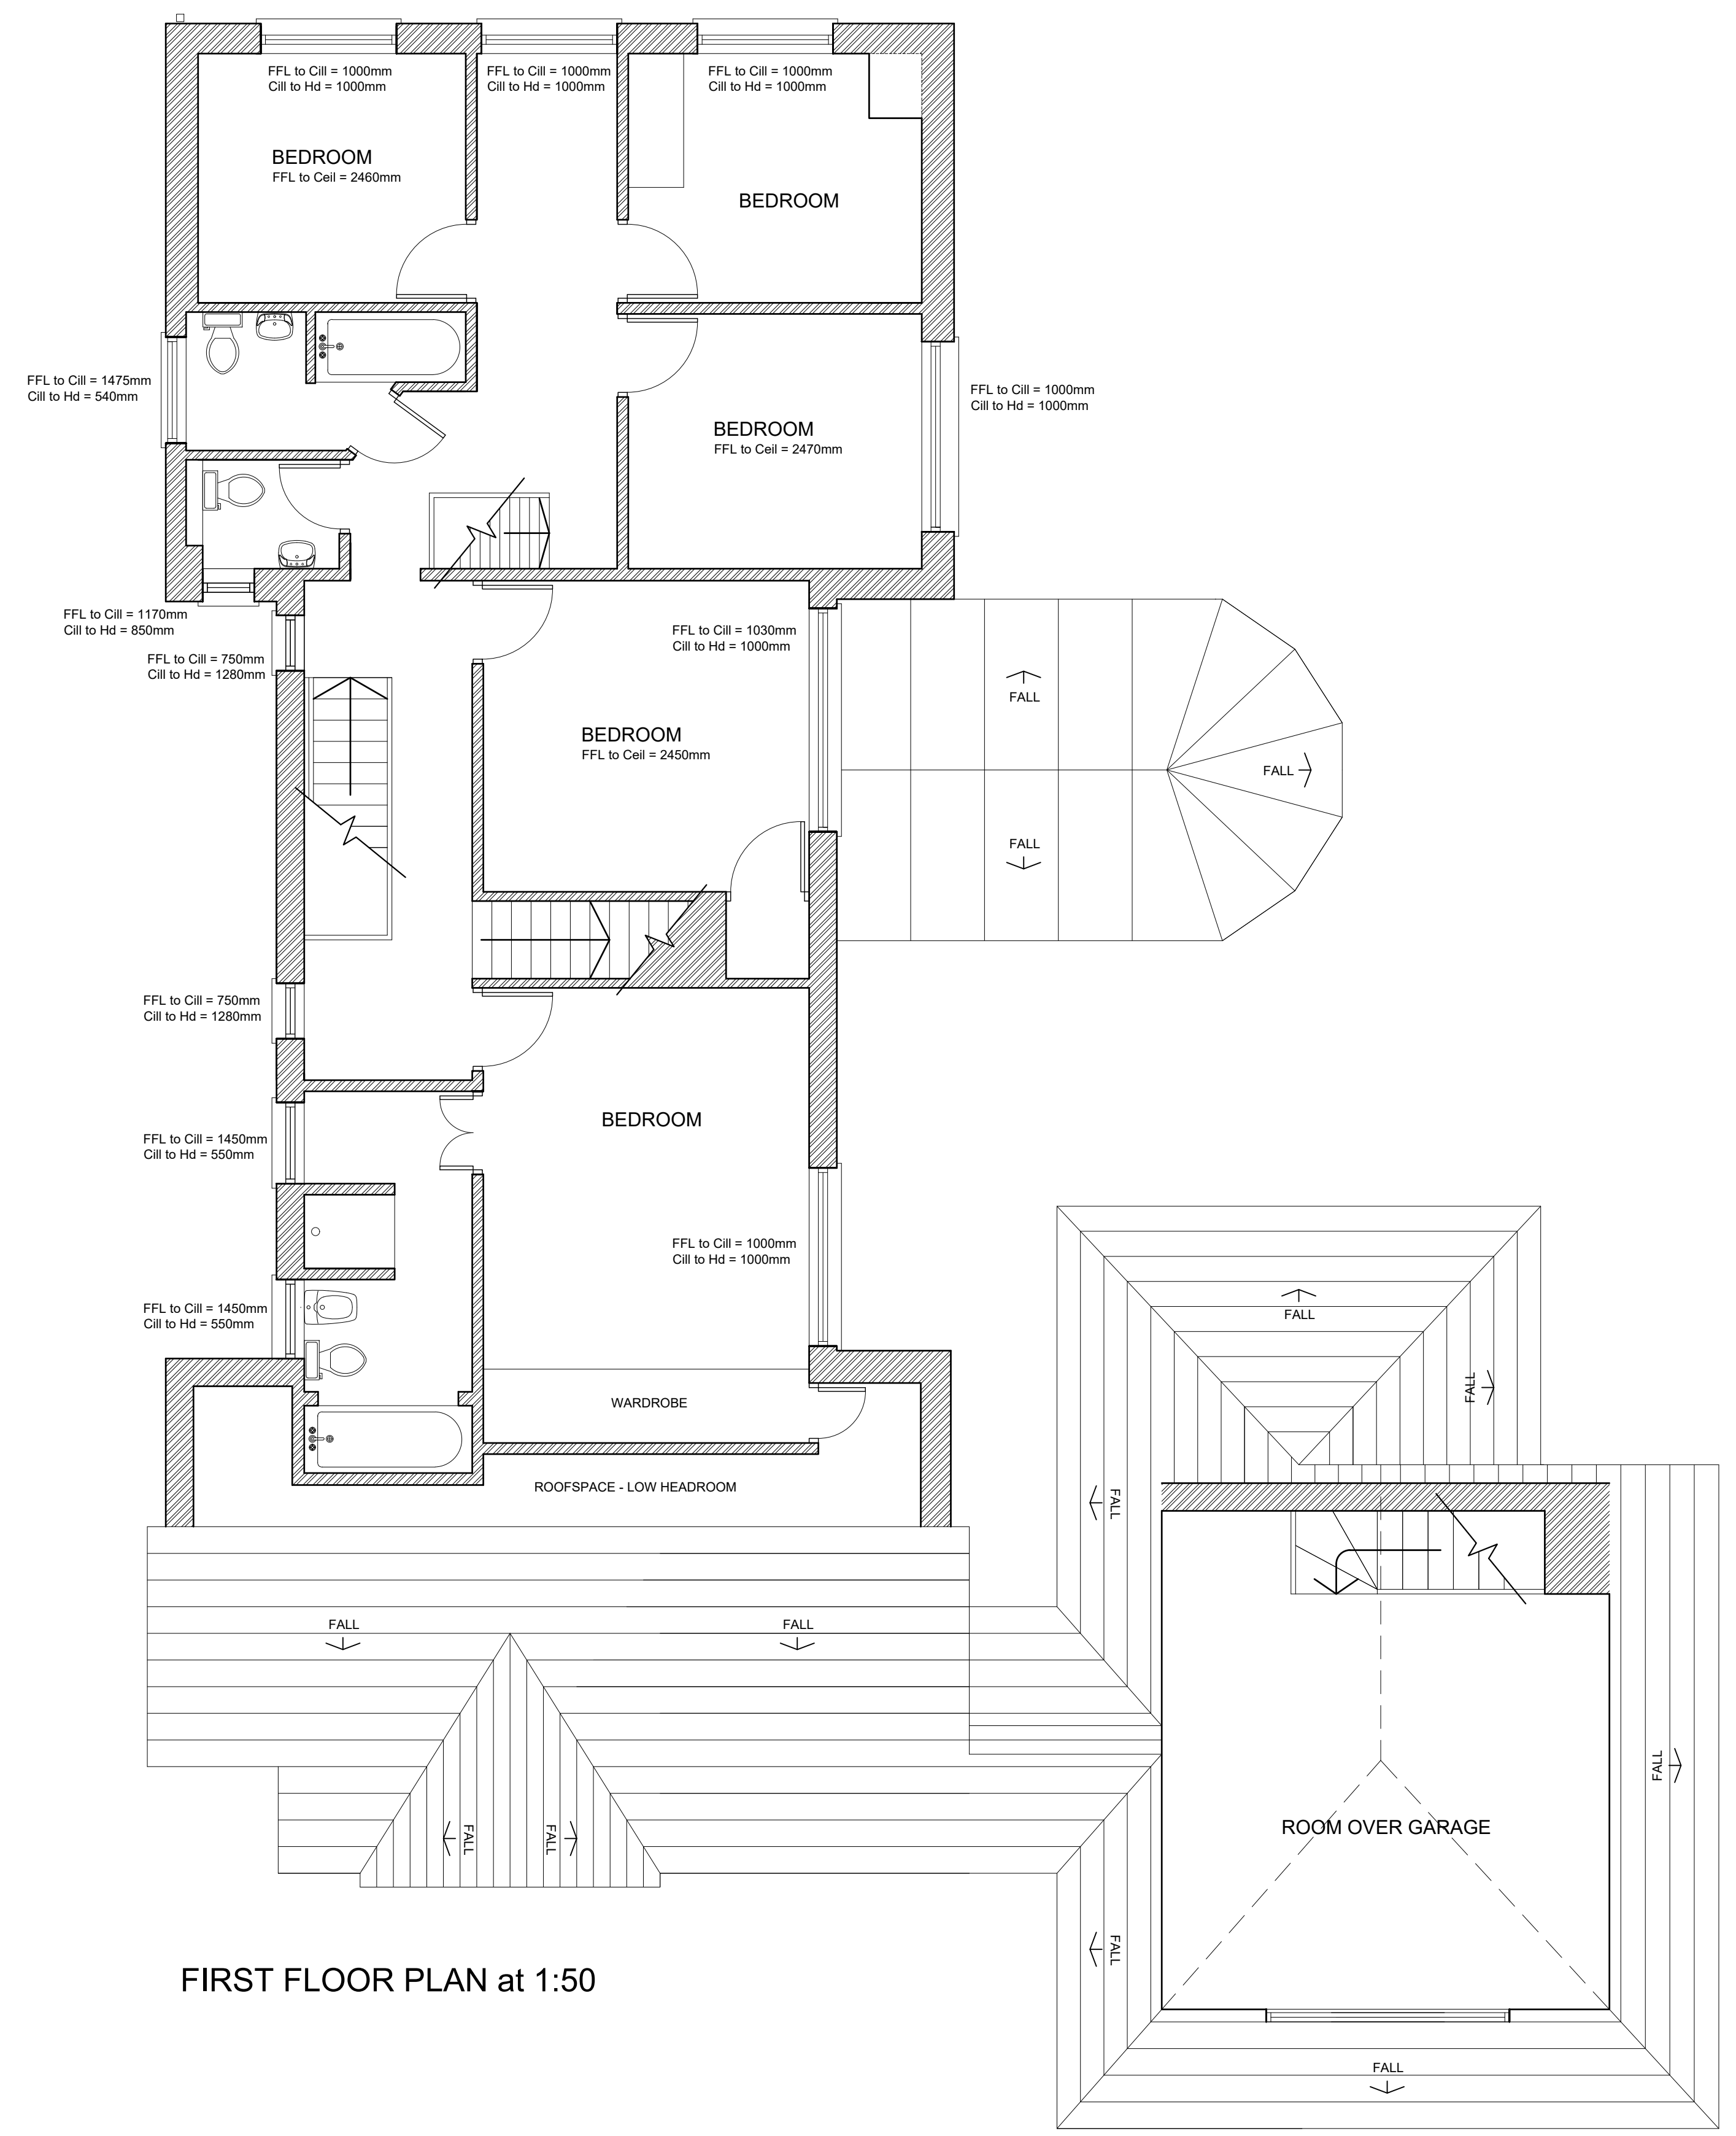

FIRST FLOOR PLAN at 1:50

kotzmuth williams
architects *planners*
 T 02921 780001
 office@kwarchitects.com
 www.kwarchitects.com

Notes
 DO NOT SCALE (except for consideration by the planning authority).
 Use figured dimensions only. The contractor is requested to check all
 dimensions before the work is put in hand.
 This drawing must only be used for the purpose for which it is supplied
 and its contents must not be reproduced for any other purpose without
 written permission.
 No areas indicated or areas calculated from this drawing should be used
 for valuation purposes or as the basis for development contracts.

Revision	Description	By	Date	Revision	Description	By	Date
P	Initial draft for client	SDW	20/10/22				

Project	The Sunne Rising, Lisvane Rd, Cardiff, CF14 0SG			Drawn	SDW
Description	Existing Plans			Date	11/10/22
Job Number	122110	Drawing Number	L(99) 001	Scale at A1	1:50
		Revision	P	Status	DRAFT