


FRONT ELEVATION at 1:100

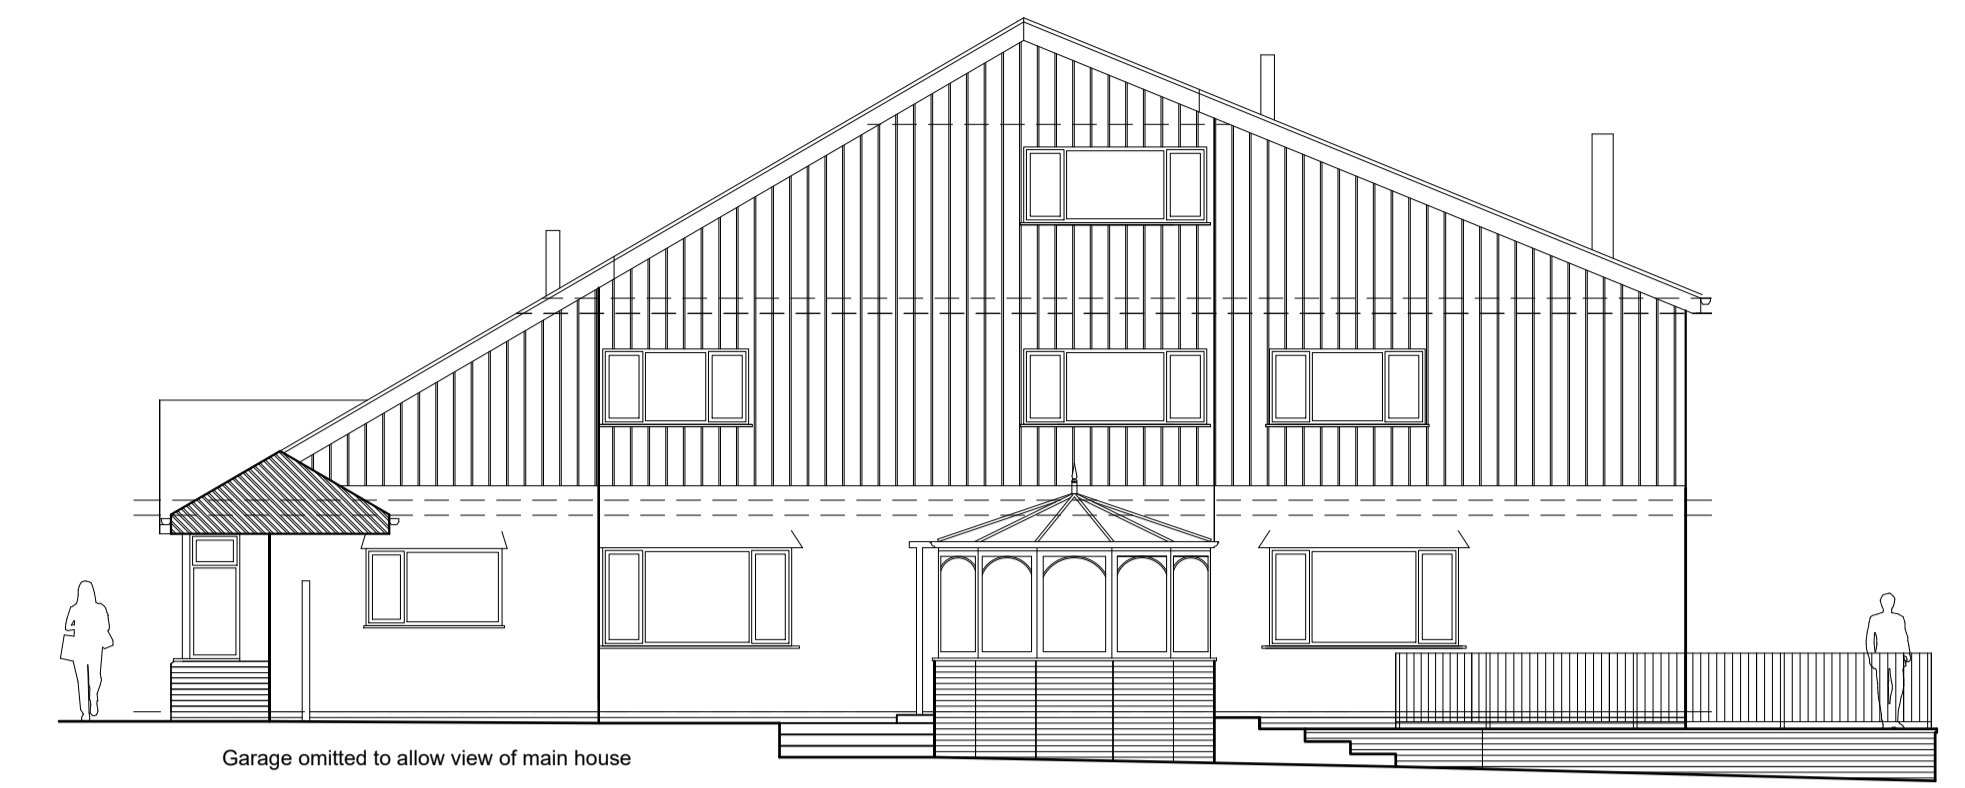


SIDE ELEVATION at 1:100




REAR ELEVATION at 1:100



SIDE ELEVATION at 1:100

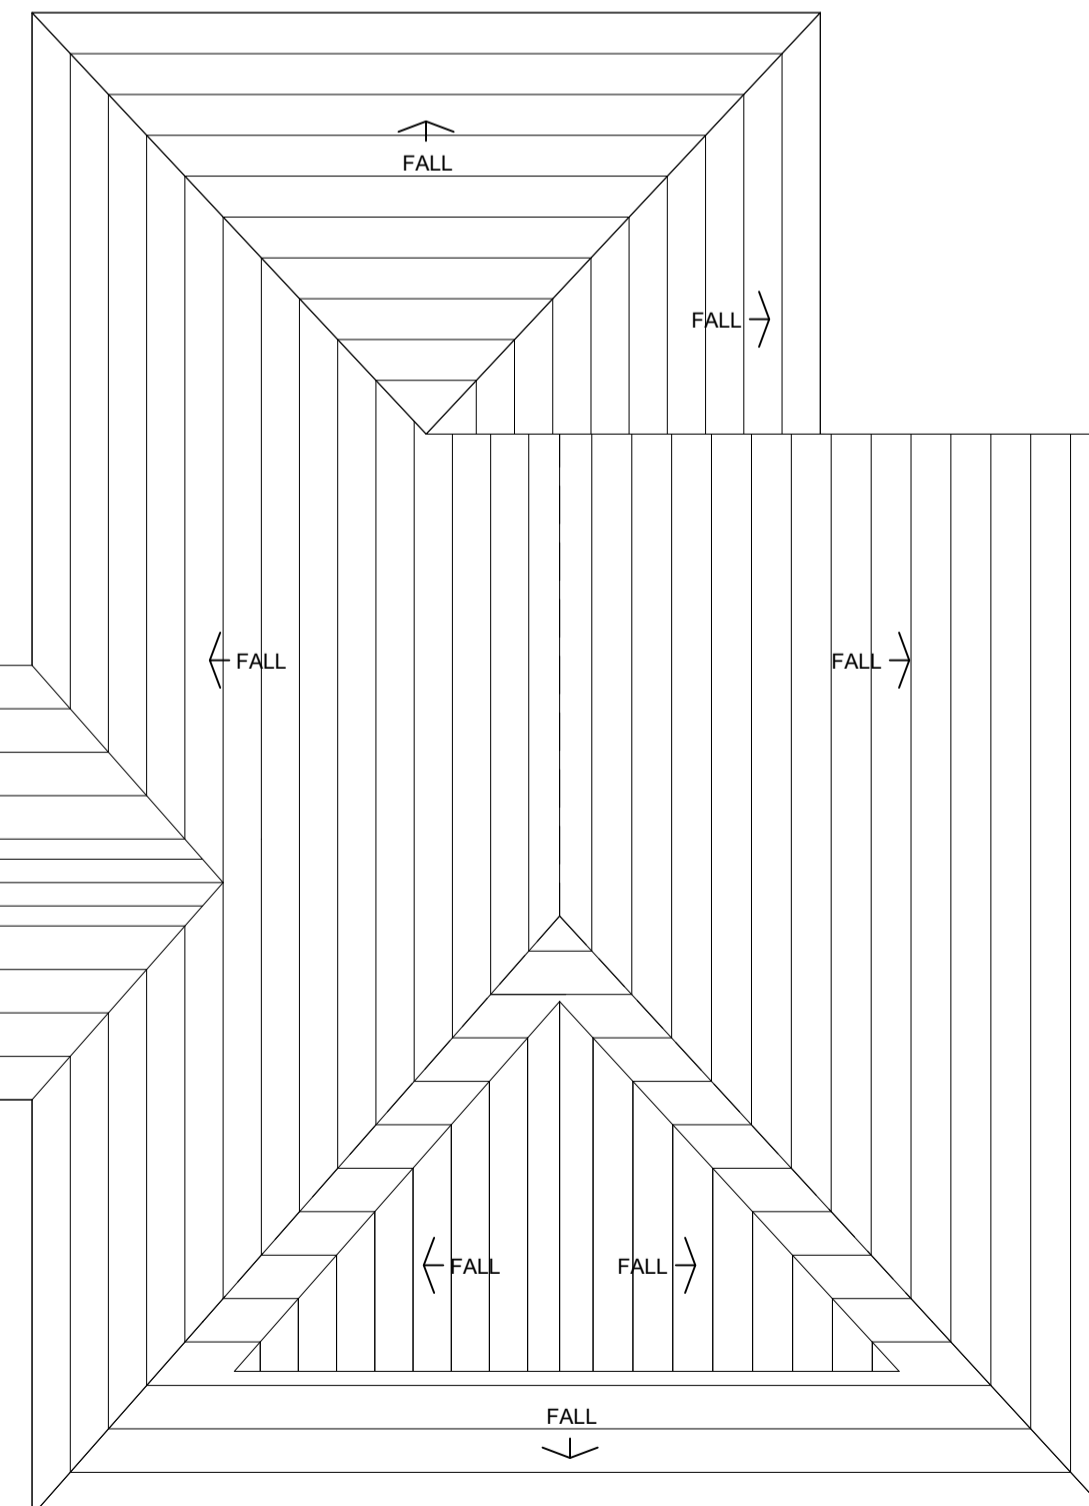

SECOND FLOOR / ROOF PLAN at 1:50

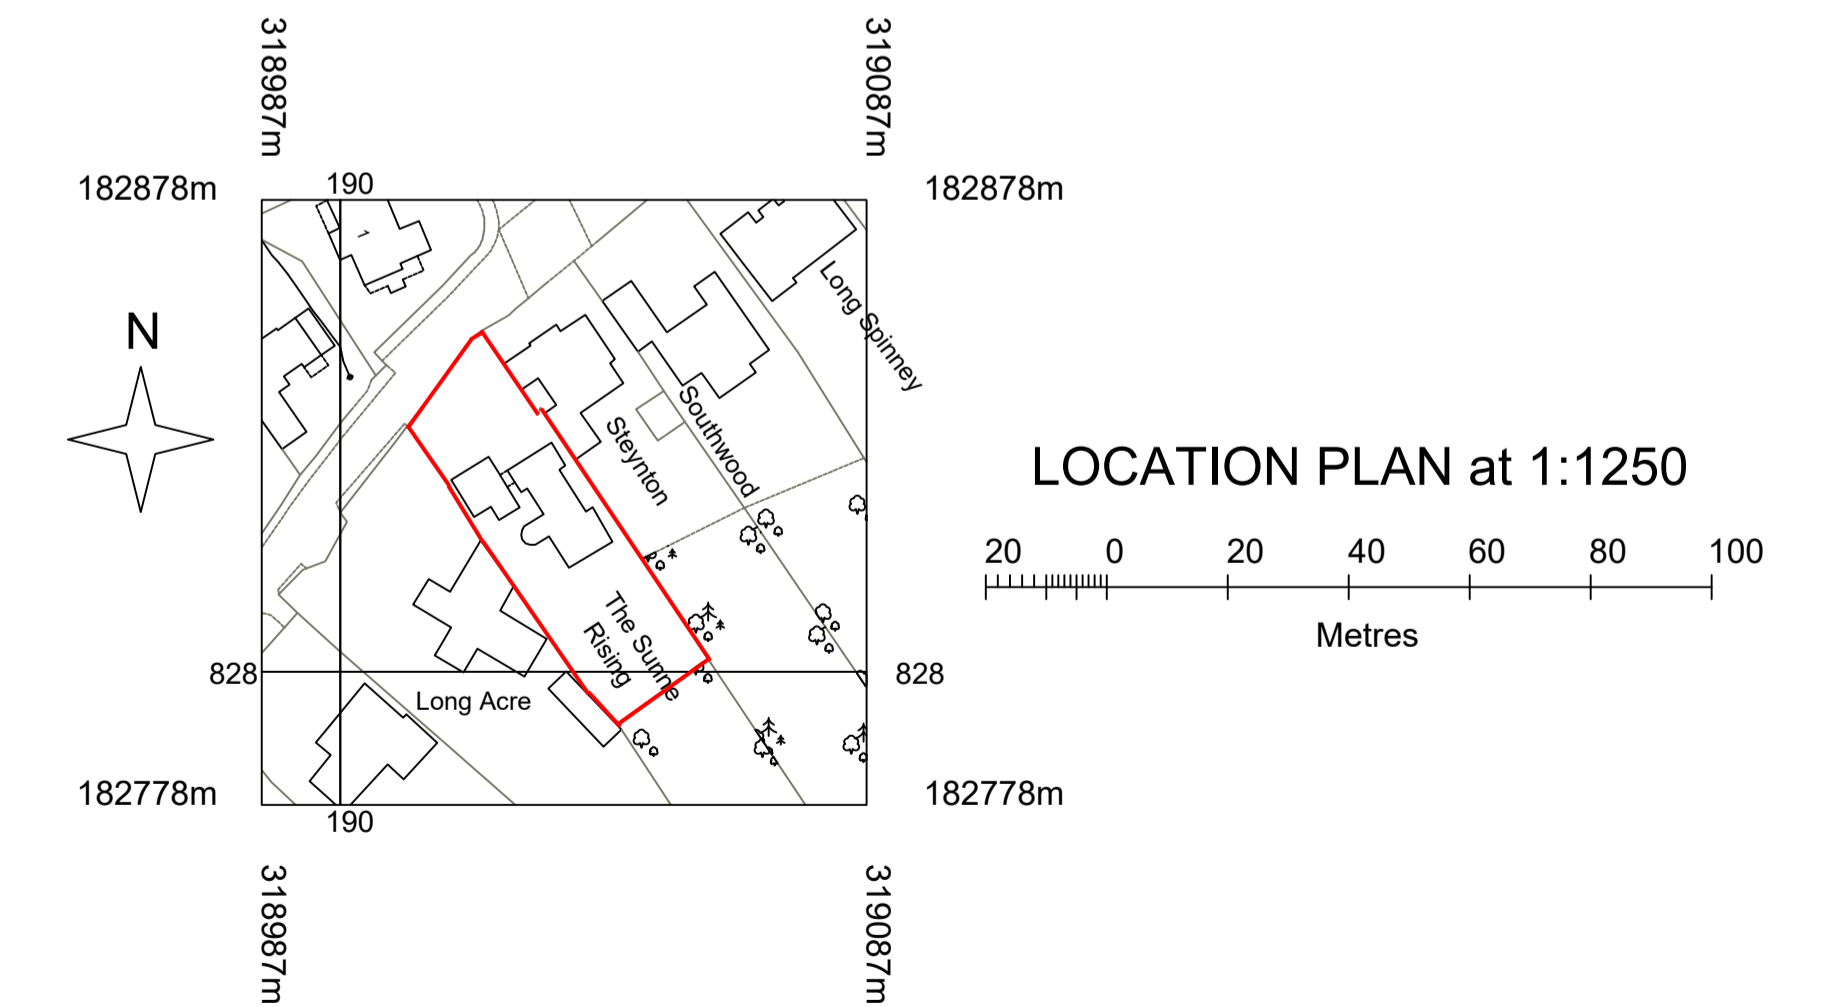

LOCATION PLAN at 1:1250

Revision	Description	By	Date	Revision	Description	By	Date	Revision	Description	By	Date
P	Initial draft for client	SDW	20/10/22								

Project	The Sunne Rising, Lisvane Rd, Cardiff, CF14 0SG			Drawn	SDW
Description	Existing 2nd Floor Plan, Location Plan & Elevations			Date	11/10/22
Job Number	122110	Drawing Number	L(99) 002	Scale at A1	1:50, 1:100 & 1:1250
		Revision	P	Status	DRAFT