

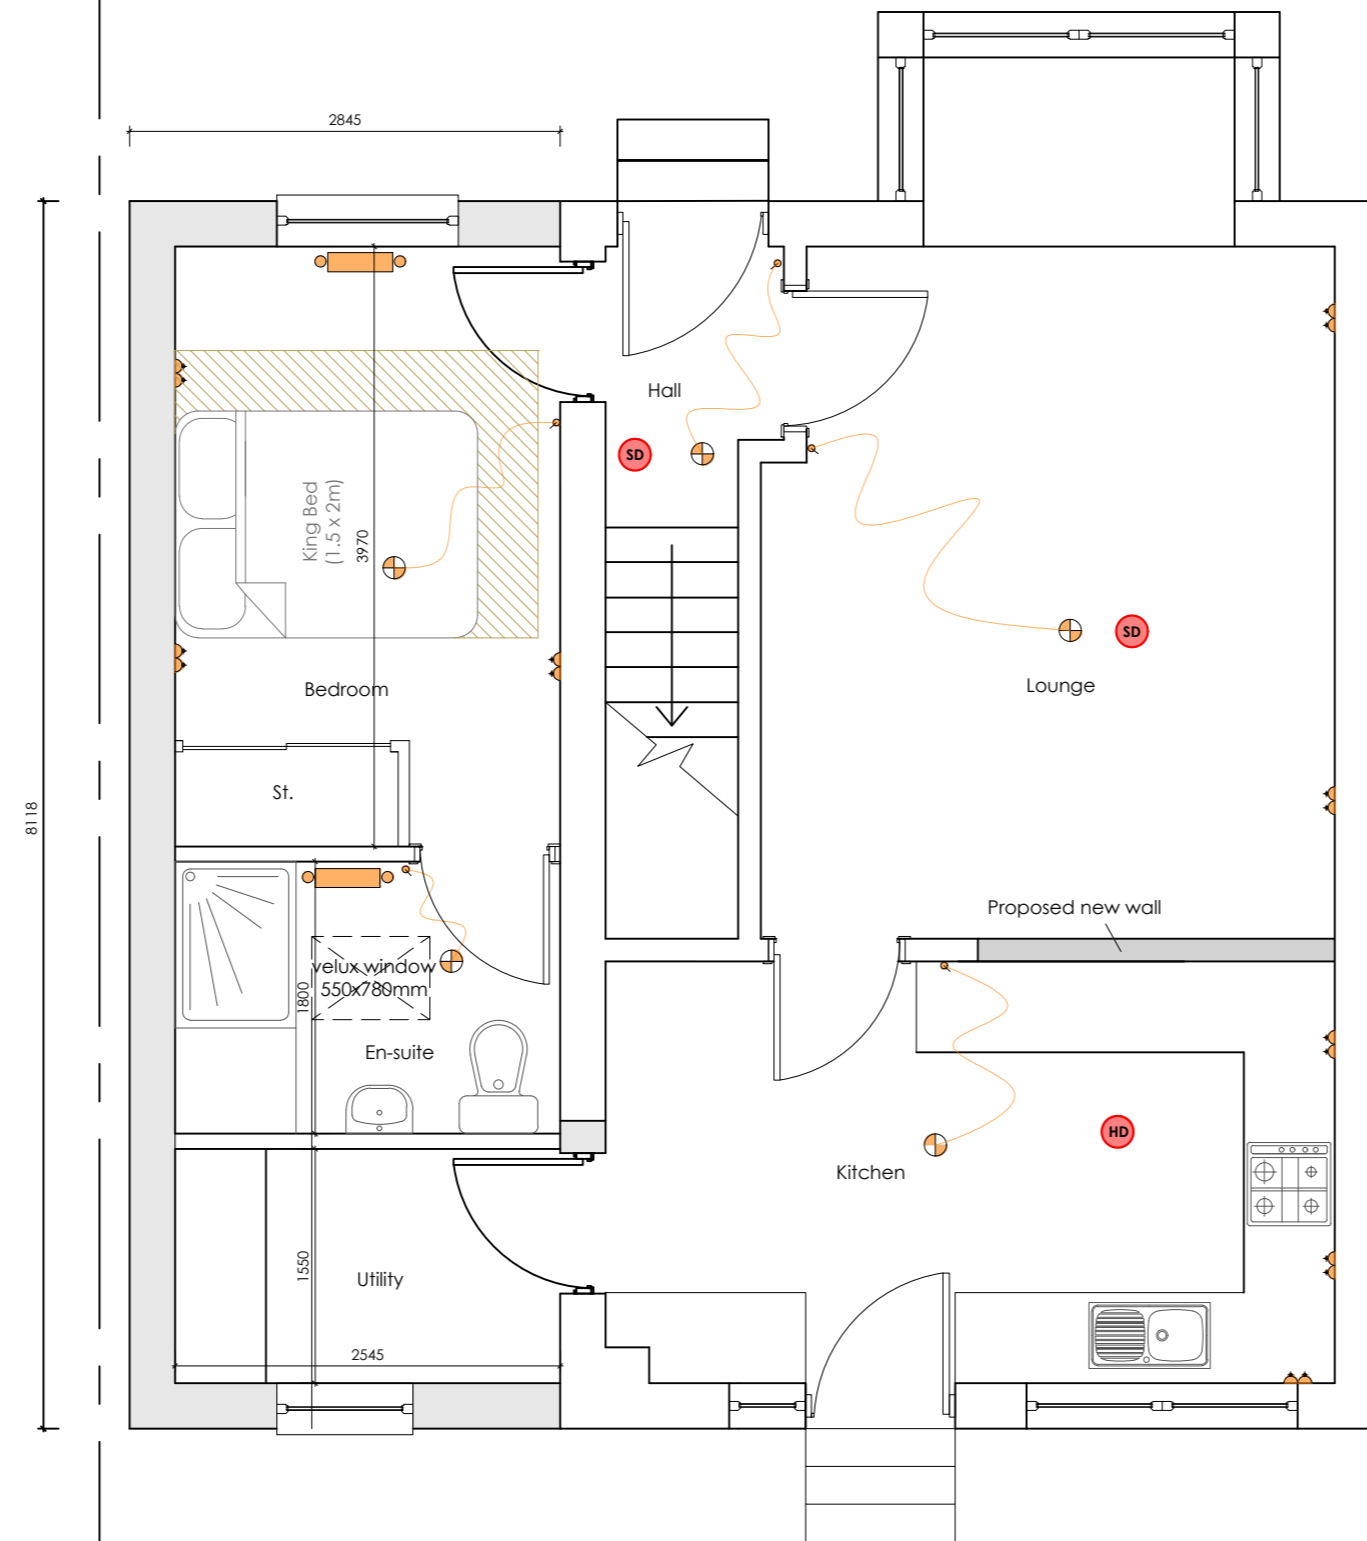


**Existing Ground Floor Plan**  
Scale 1:50

 


**Proposed Ground Floor Plan**  
Scale 1:50

 

**Proposed Front Elevation**  
Scale 1:100



**Proposed Rear Elevation**  
Scale 1:100

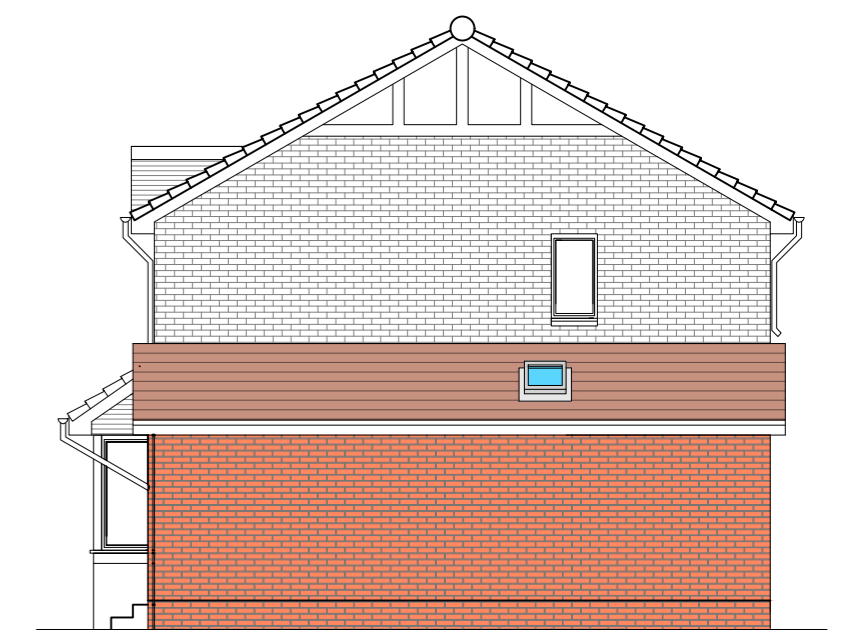


**Proposed Side Elevation**  
Scale 1:100



**Existing Front Elevation**  
Scale 1:100



**Existing Rear Elevation**  
Scale 1:100

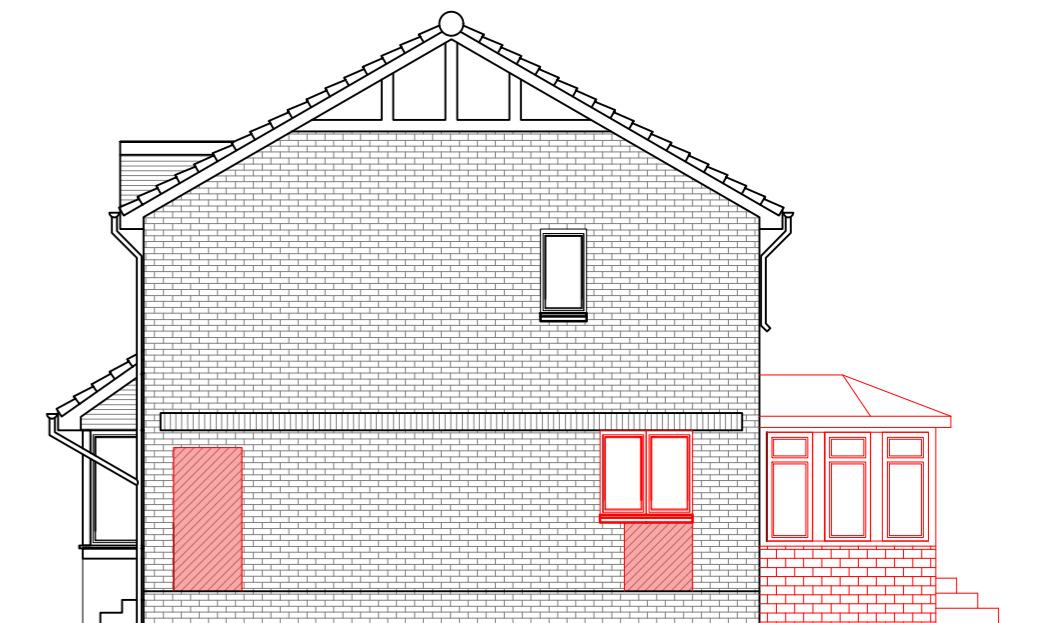

**Existing Side Elevation**  
Scale 1:100

**MCE Architectural Services**

Portobello High Street, Edinburgh, EH15 1AL T: 07368 985473 E: emma@mcearchitecturalservices.co.uk

JOB TITLE:  
Proposed Single Storey Extension to Side of Dwellinghouse

1 Dysart Way, Airdrie, ML6 8NW

DRAWING TITLE:  
Existing and Proposed Floor Plans and Elevations

DRAWING STATUS:

DRAWN BY:  
ZZ

DRAWING NUMBER:  
001

A2

REVISION:

DATE:  
December 2023