


NOTES


1. THIS DRAWING IS TO BE READ IN CONJUNCTION WITH ALL RELEVANT ARCHITECTS & ENGINEERS DRAWINGS & SPECIFICATIONS.
2. DO NOT SCALE FROM THIS DRAWING.




EXISTING FRONT ELEVATION (NO CHANGES)

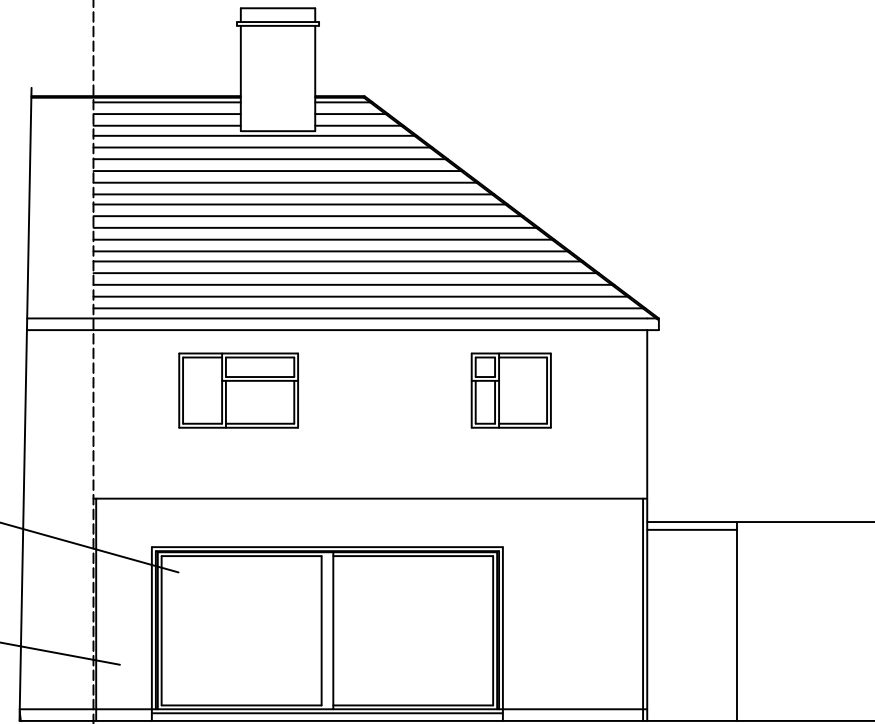

PROPOSED REAR ELEVATION

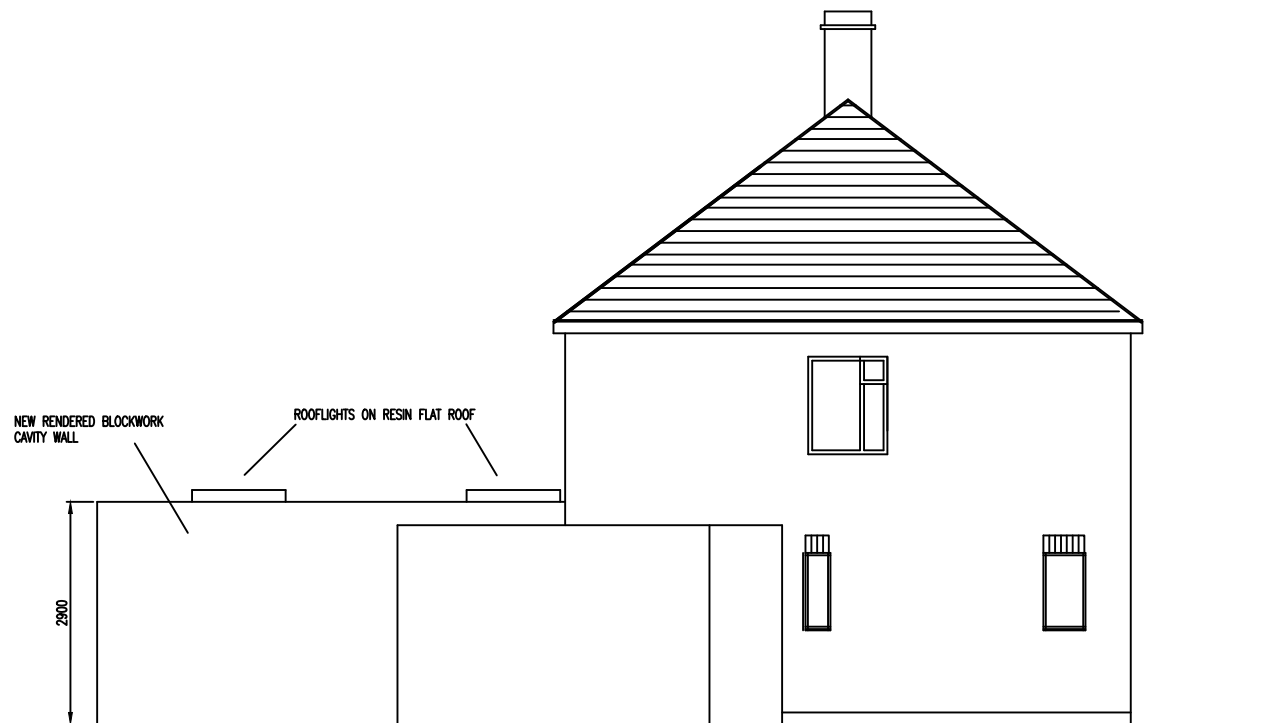

PROPOSED NORTH ELEVATION

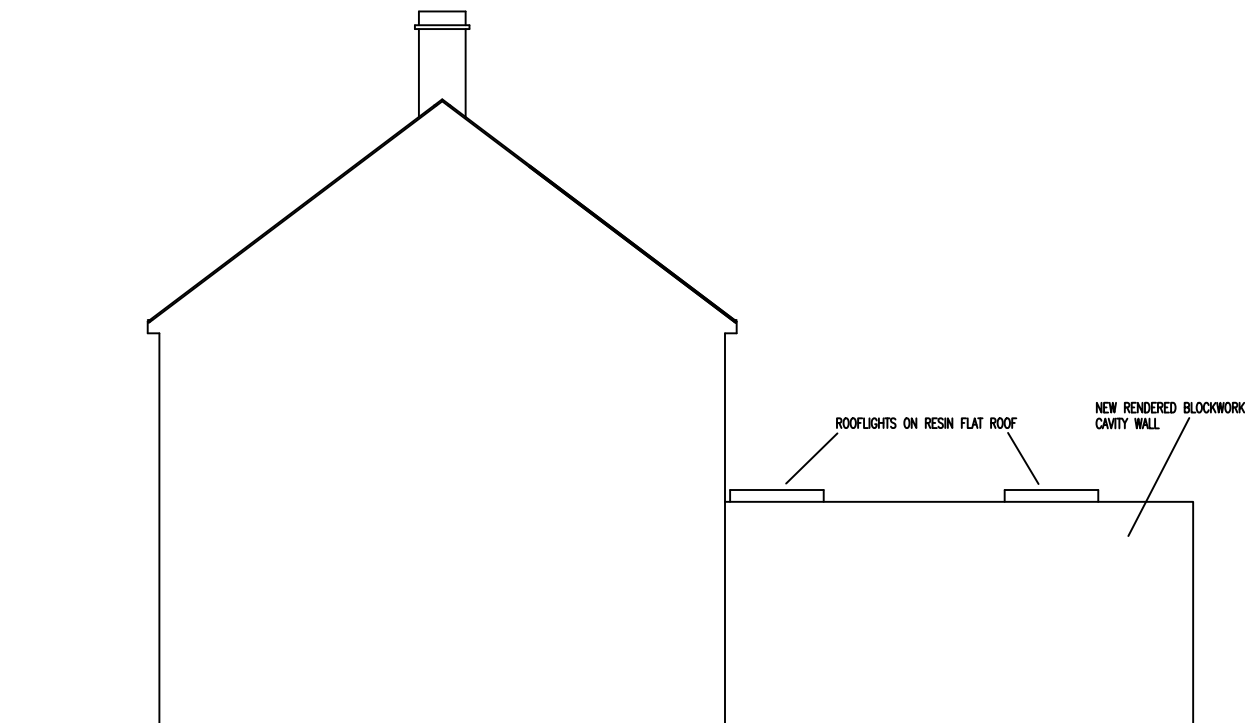

PROPOSED SOUTH ELEVATION

Rev	Date	Made by	Amendments

Drawing Status

PLANNING

Job Title

91 DANES WAY
BRENTWOOD
ESSEX, CM15 9JT

Drawing Title

PROPOSED ELEVATIONS

Job No.	Drawing No.	Revision
GAH/700	13	B

Scale 1:100, A3

Drawn by GAH Date JULY 23 Checked