

NOTES


1. THIS DRAWING IS TO BE READ IN CONJUNCTION WITH ALL RELEVANT ARCHITECTS & ENGINEERS DRAWINGS & SPECIFICATIONS.
2. DO NOT SCALE FROM THIS DRAWING.




EXISTING FRONT ELEVATION



EXISTING REAR ELEVATION

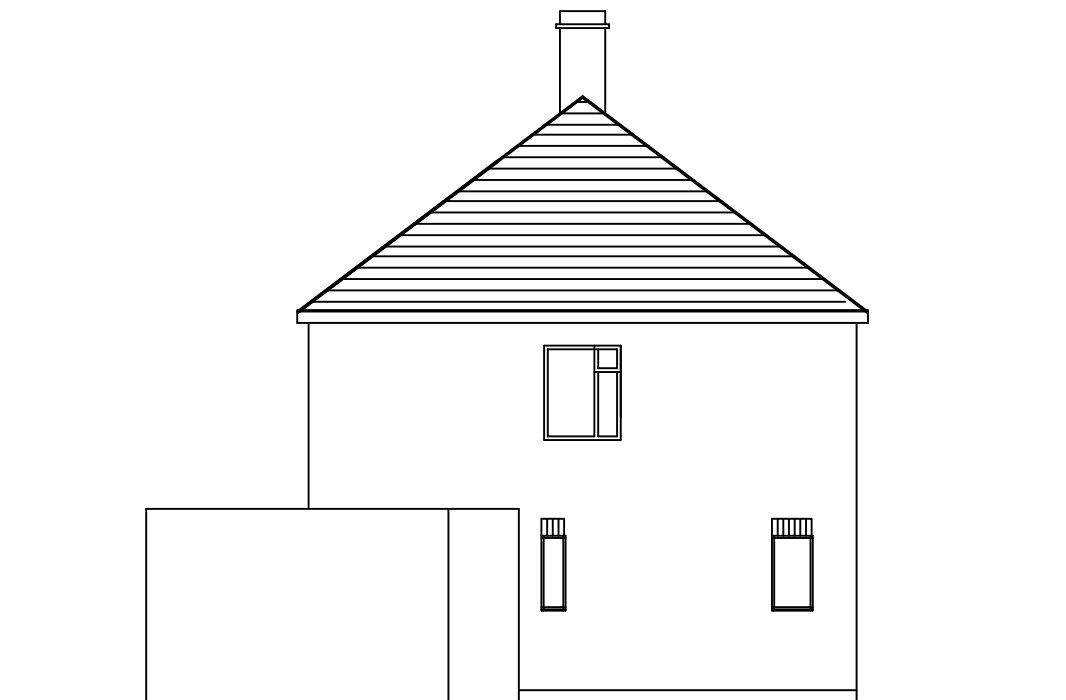

EXISTING NORTH ELEVATION

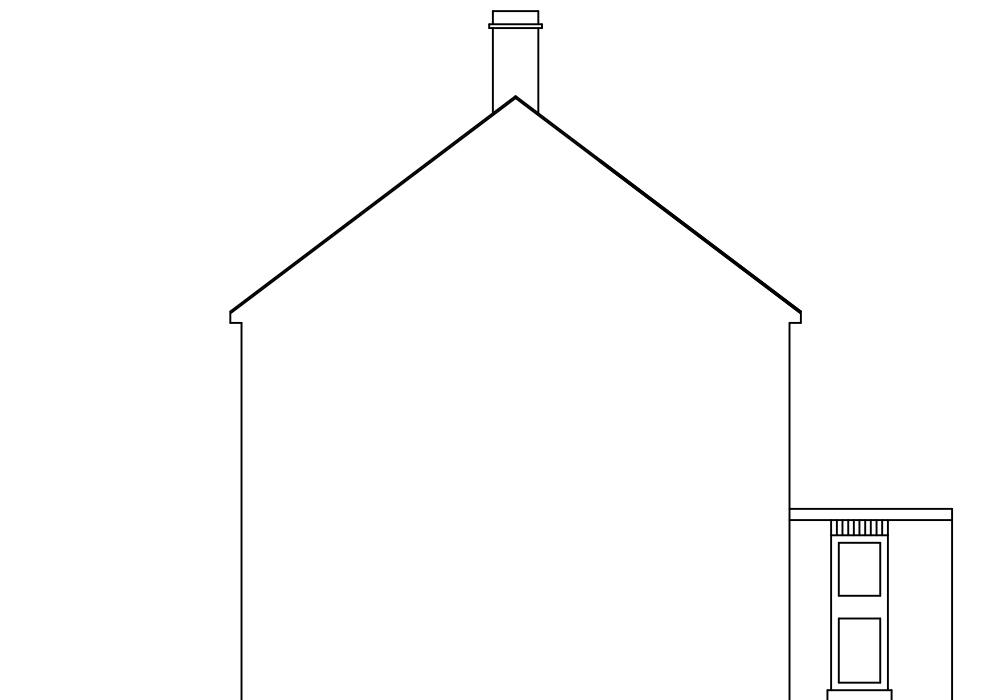

EXISTING SOUTH ELEVATION

Rev	Date	Made by	Amendments

Drawing Status

PLANNING

Job Title

91 DANES WAY
BRENTWOOD
ESSEX, CM15 9JT

Drawing Title

EXISTING ELEVATIONS

Job No.	Drawing No.	Revision
GAH/700	11	A

Scale 1:100, A3

Drawn by GAH Date JULY 23 Checked