



NOTES

1. This is a Planning Drawing and is not to be used for construction.

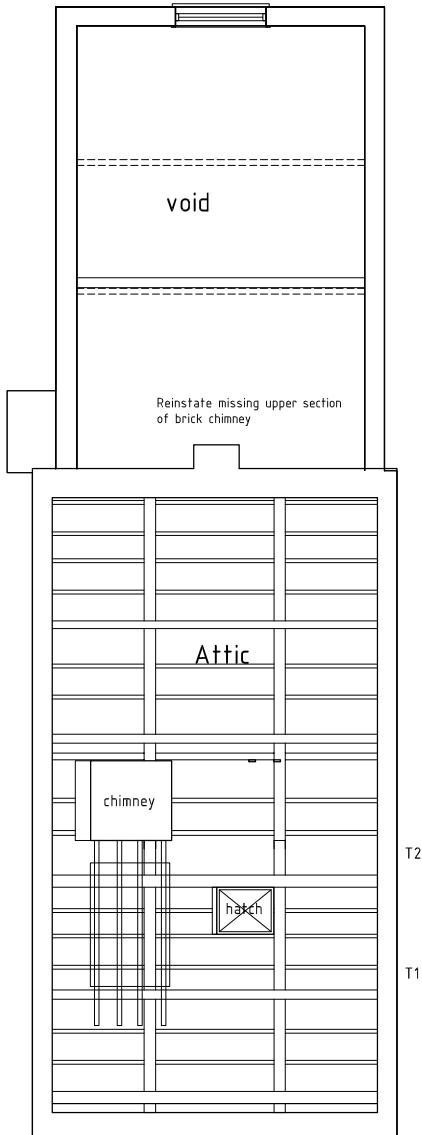


ATTIC PLAN unchanged

FLOOR PLAN

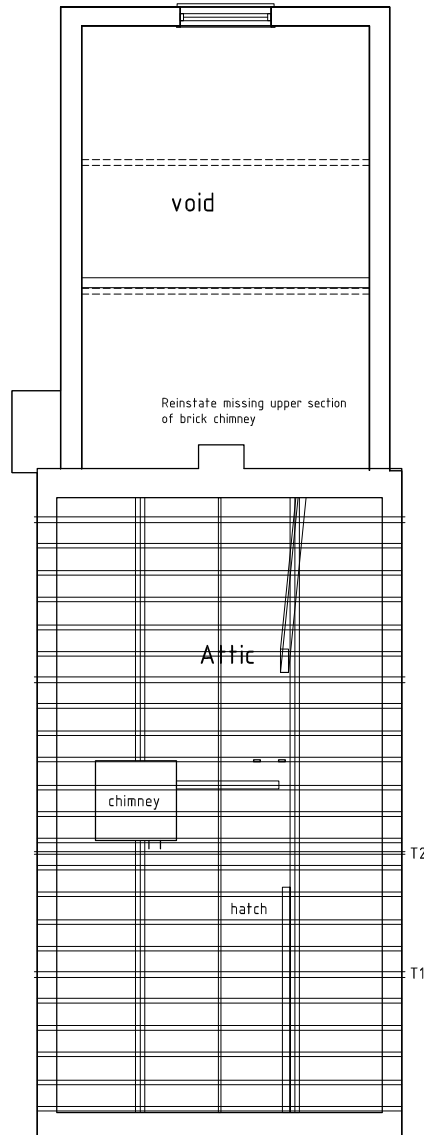


ATTIC PLAN unchanged

ROOF PLAN

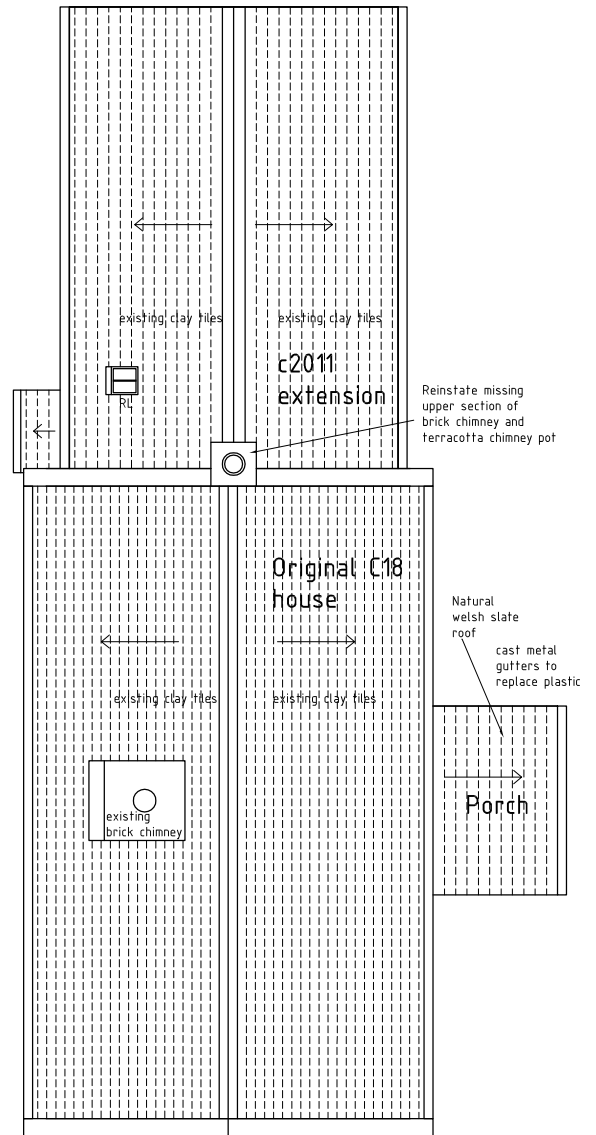

ROOF PLAN

 

SCALE 1:100



C PLANNING BRG ISSUE, RL ADDED	23/02/23
B PLANNING ISSUE	23/07/19

CORRIE NEWELL RIBA ARB IHBC

MORLEY HOUSE
SYMONDS LANE
LINTON

PROPOSED
SECOND FLOOR AND ROOF PLAN

SCALE 1:100 at A4	DRAWING NO. 120 / 15	REV C
----------------------	-------------------------	----------