


NOTES:

1. This is a Planning Drawing and is not to be used for construction

Roof - plain tile
 Walls - red brick, black weatherboard
 Doors and windows - timber
 Porch - timber
 Chimneys - red brick




EAST ELEVATION (FRONT)

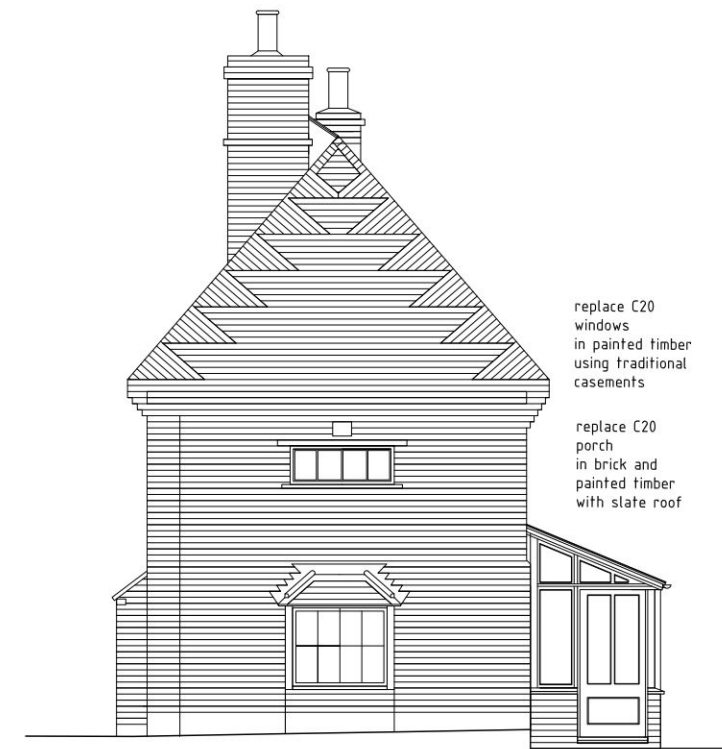


SOUTH ELEVATION (ROADSIDE)



WEST ELEVATION (REAR)

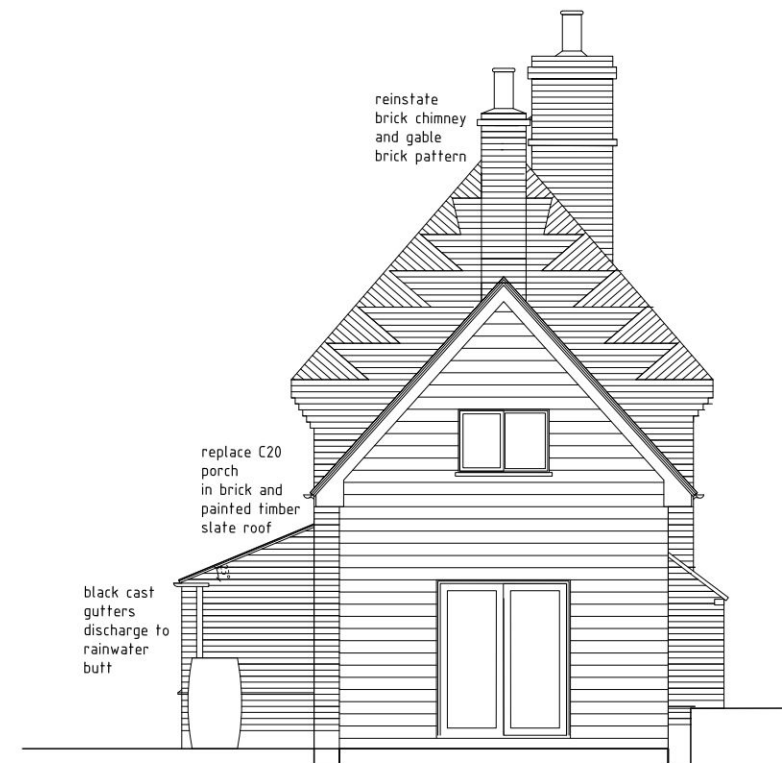

NORTH ELEVATION (REAR GARDEN)

 

MORLEY HOUSE SYMONDS LANE LINTON		
PROPOSED ELEVATIONS		
SCALE 1:100 at A3	DRAWING NO. 120 / 16	REV B