



NOTES

1. This is a Planning Drawing and is not to be used for construction.

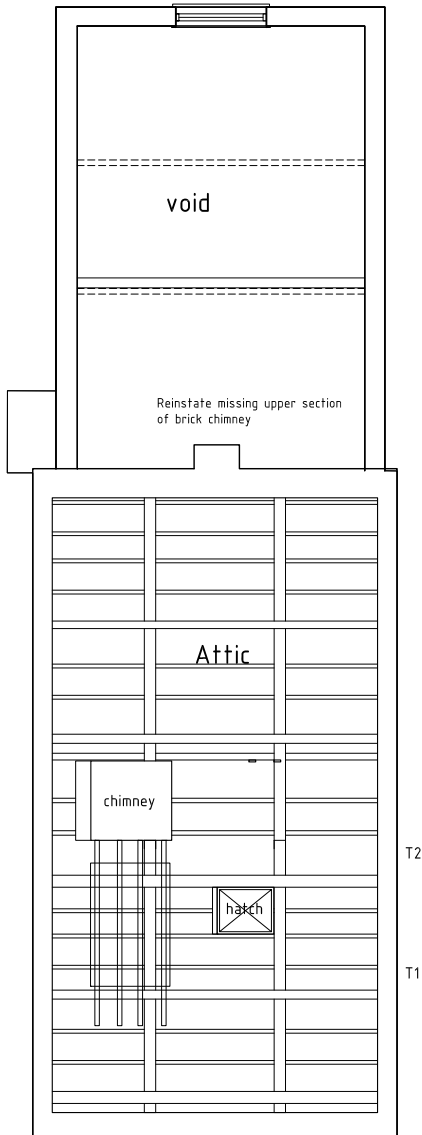


ATTIC PLAN unchanged

FLOOR PLAN

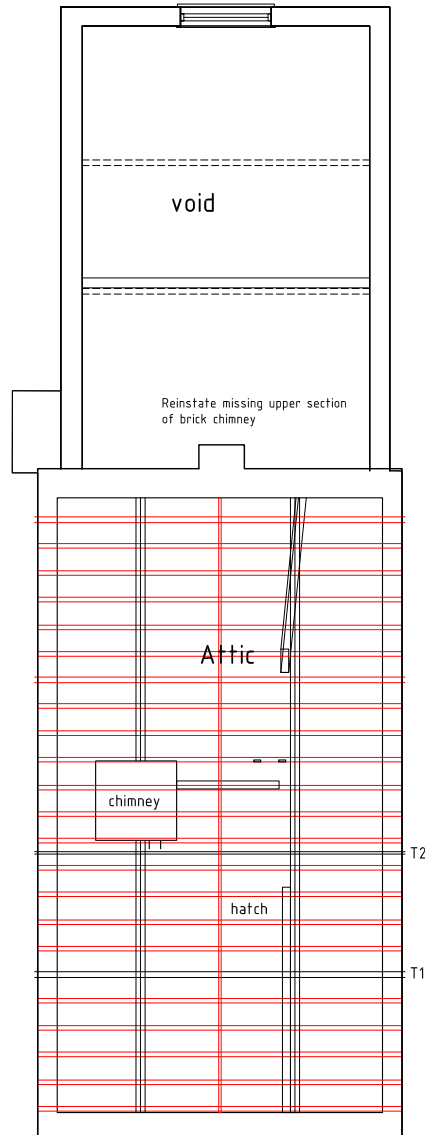

ATTIC PLAN unchanged

ROOF PLAN

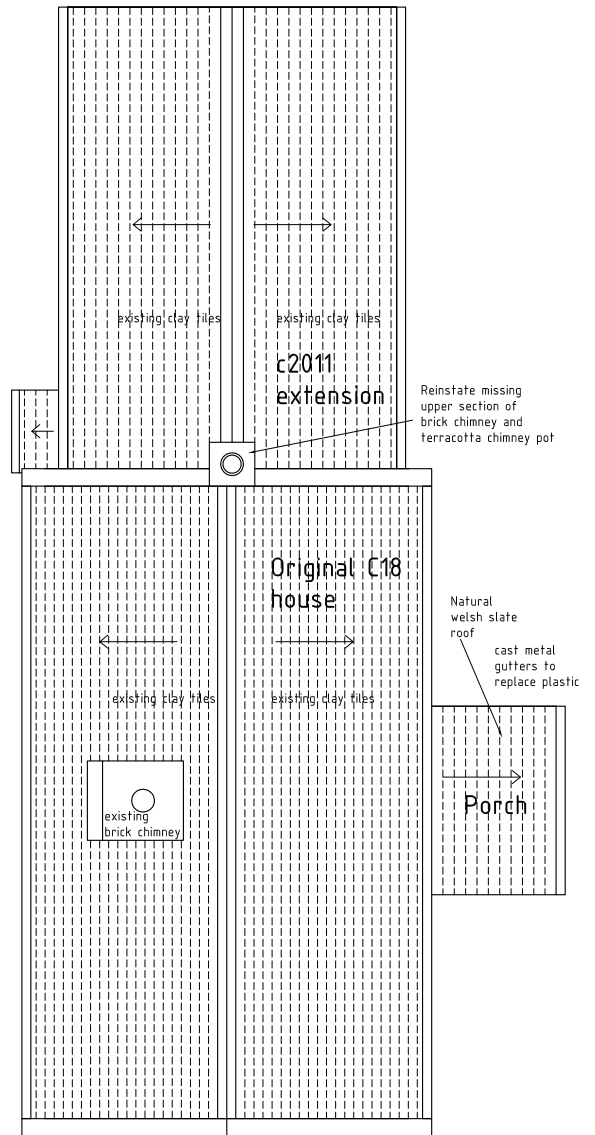

ROOF PLAN



SCALE 1:100



B PLANNING ISSUE 23.07.19

CORRIE NEWELL RIBA ARB IHBC

MORLEY HOUSE
SYMONDS LANE
LINTON

PROPOSED
SECOND FLOOR AND ROOF PLAN

SCALE
1:100 at A4

DRAWING NO. REV
120 / 15 B