




| REV | DETAILS                  | INT. | DATE       |
|-----|--------------------------|------|------------|
| A   | Scheme development       | CG   | 29.11.2023 |
| B   | Amends following meeting | CG   | 30.11.2023 |

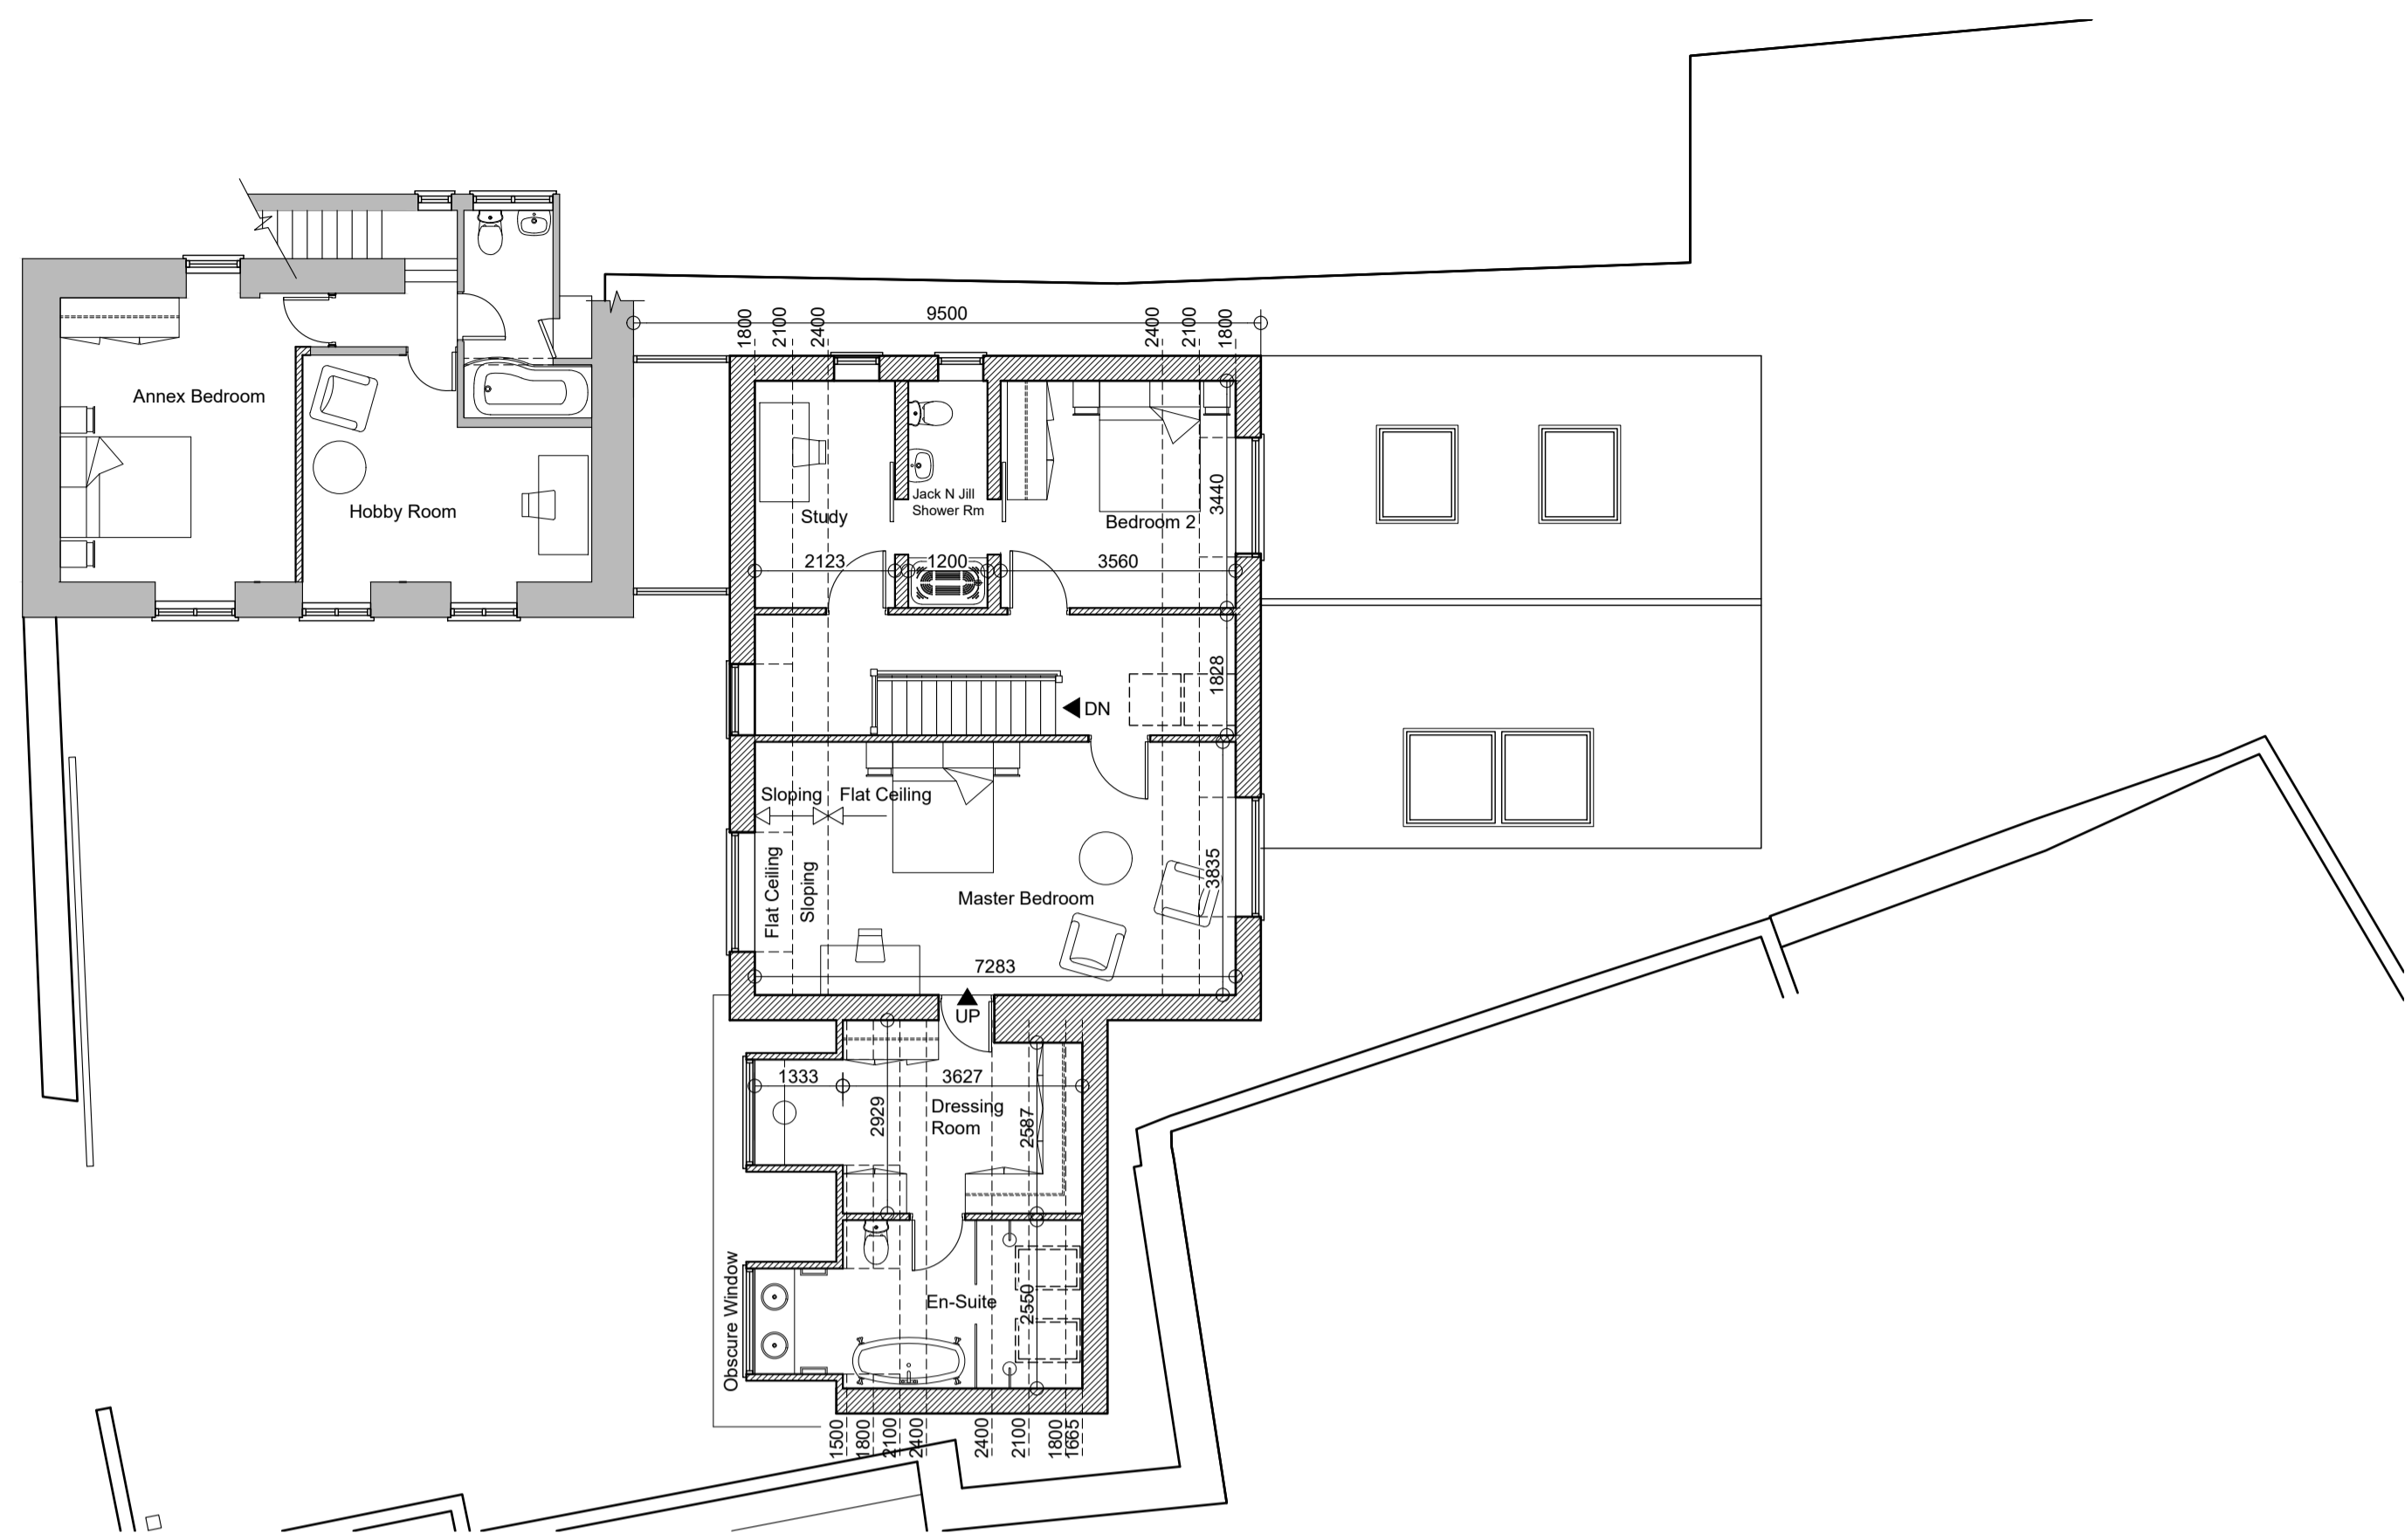



Proposed First Floor Plan  
Scale 1:100

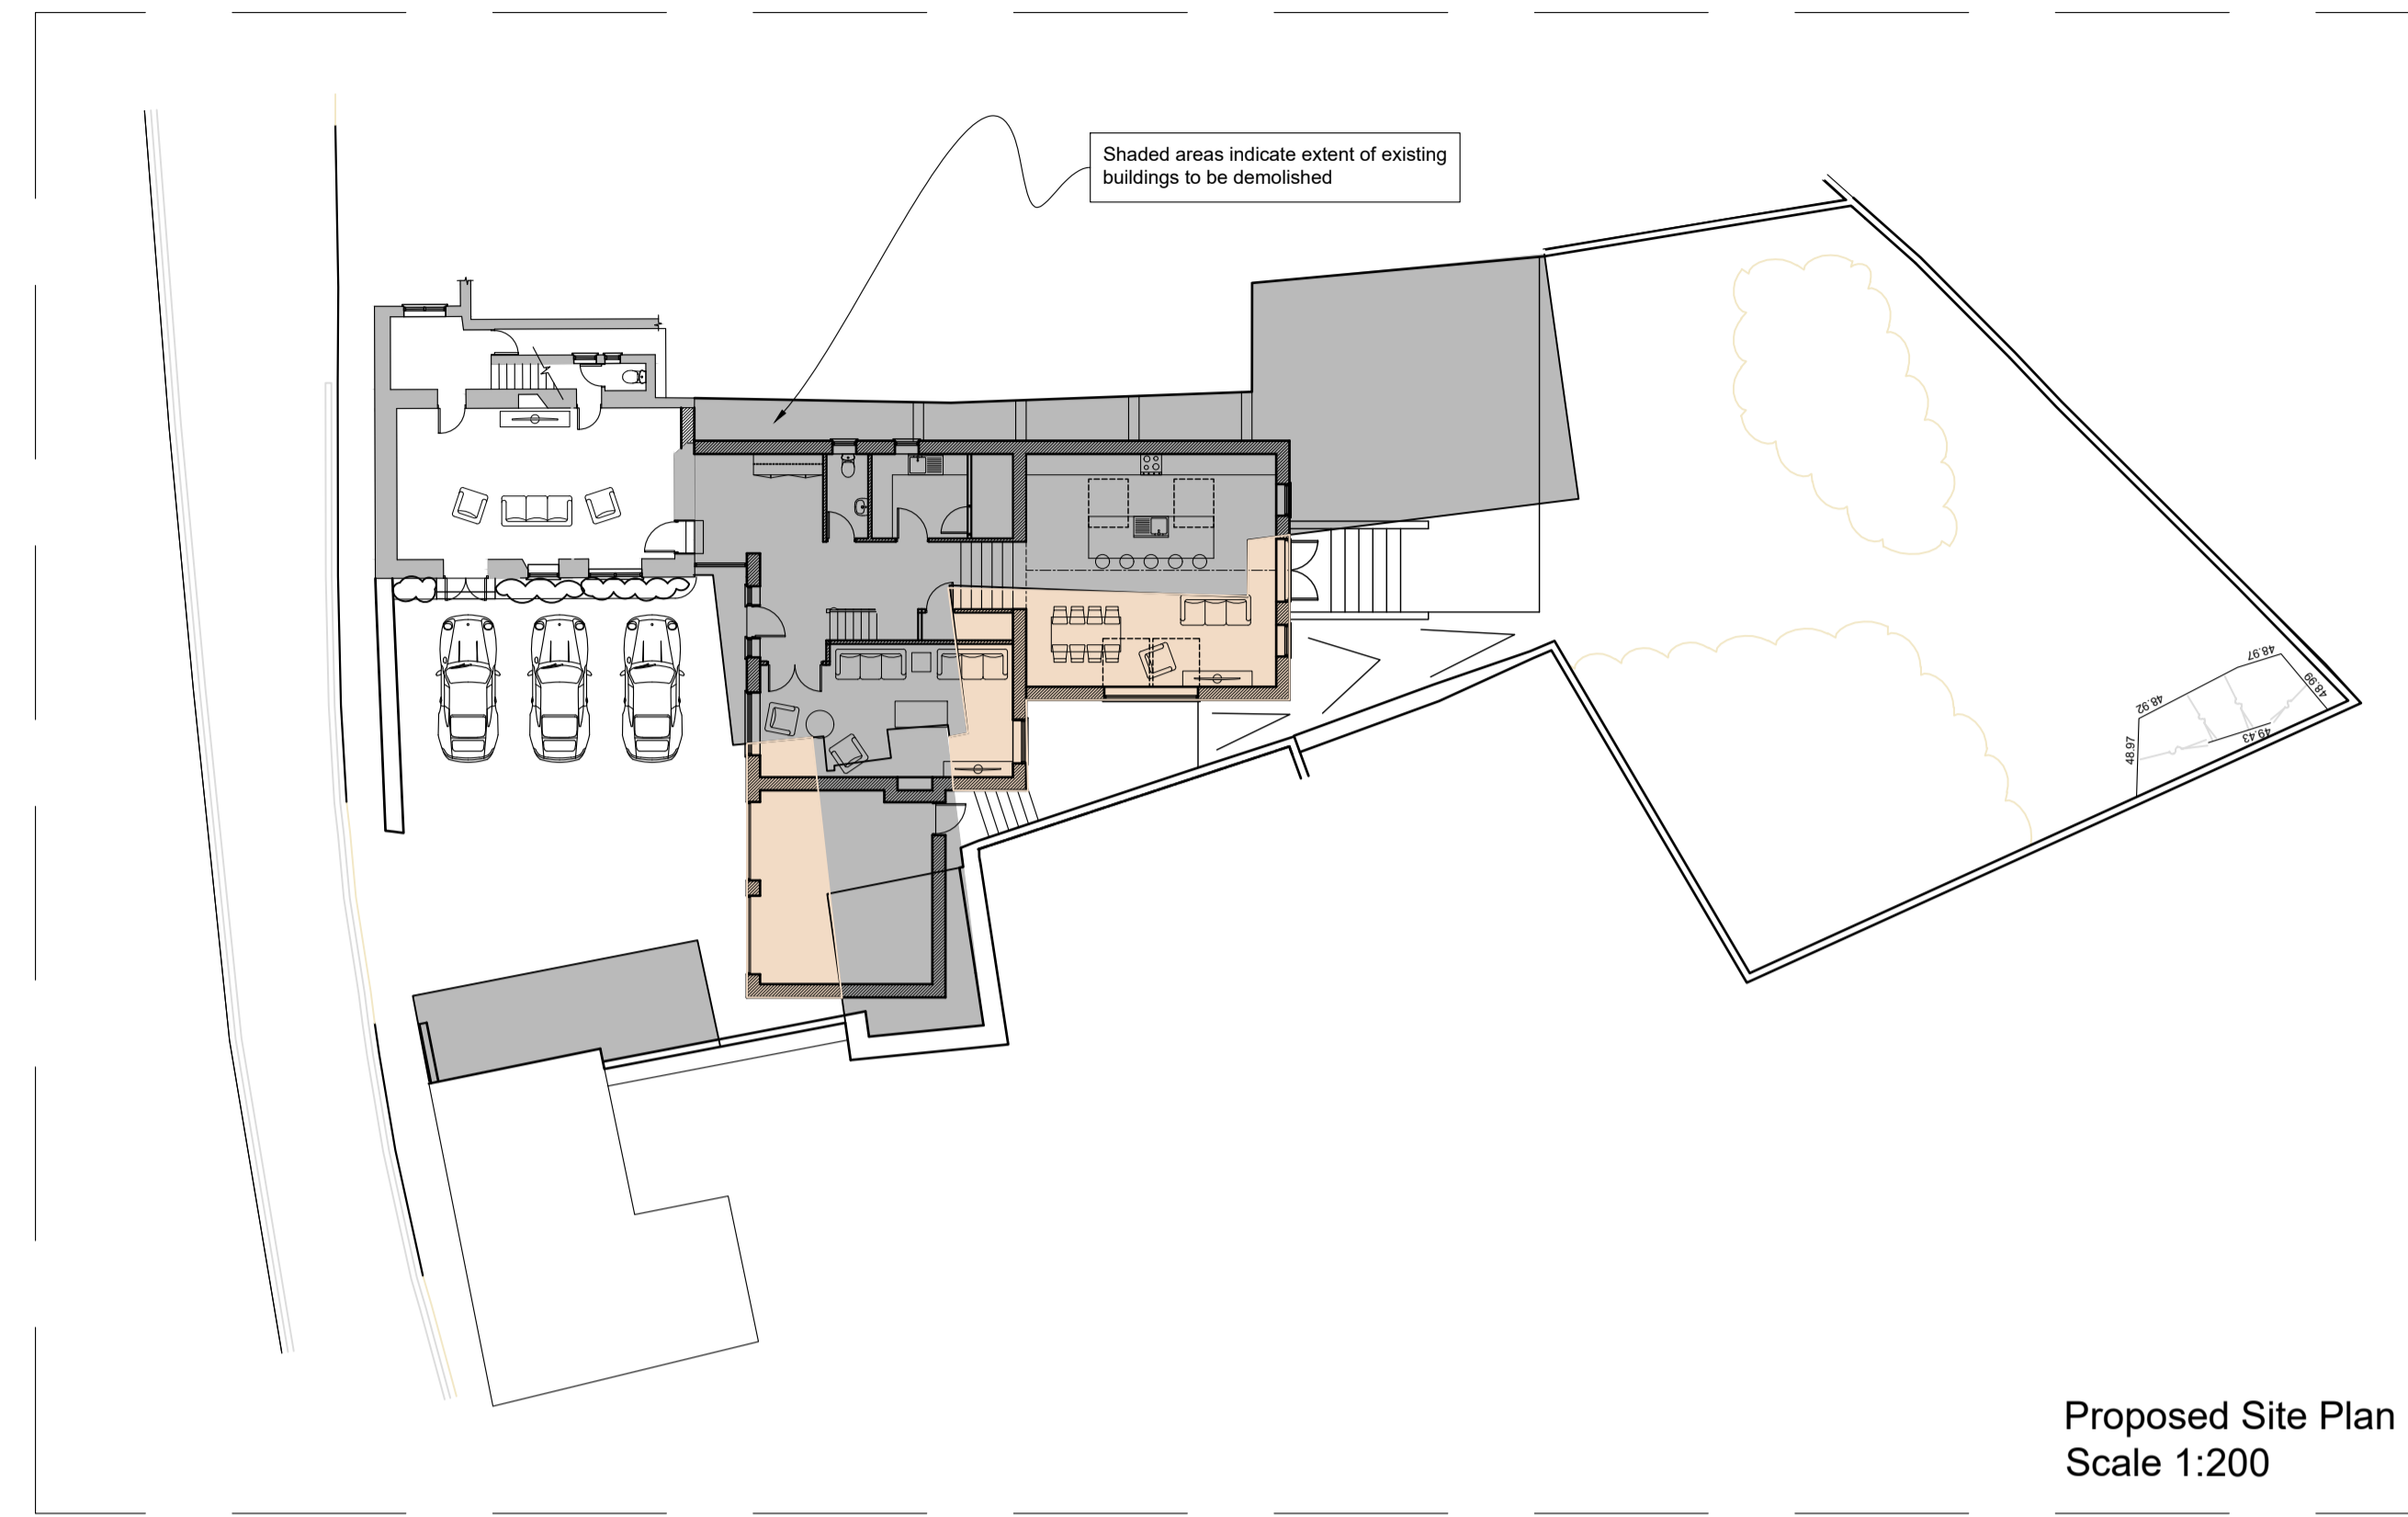

Proposed Site Plan  
Scale 1:200

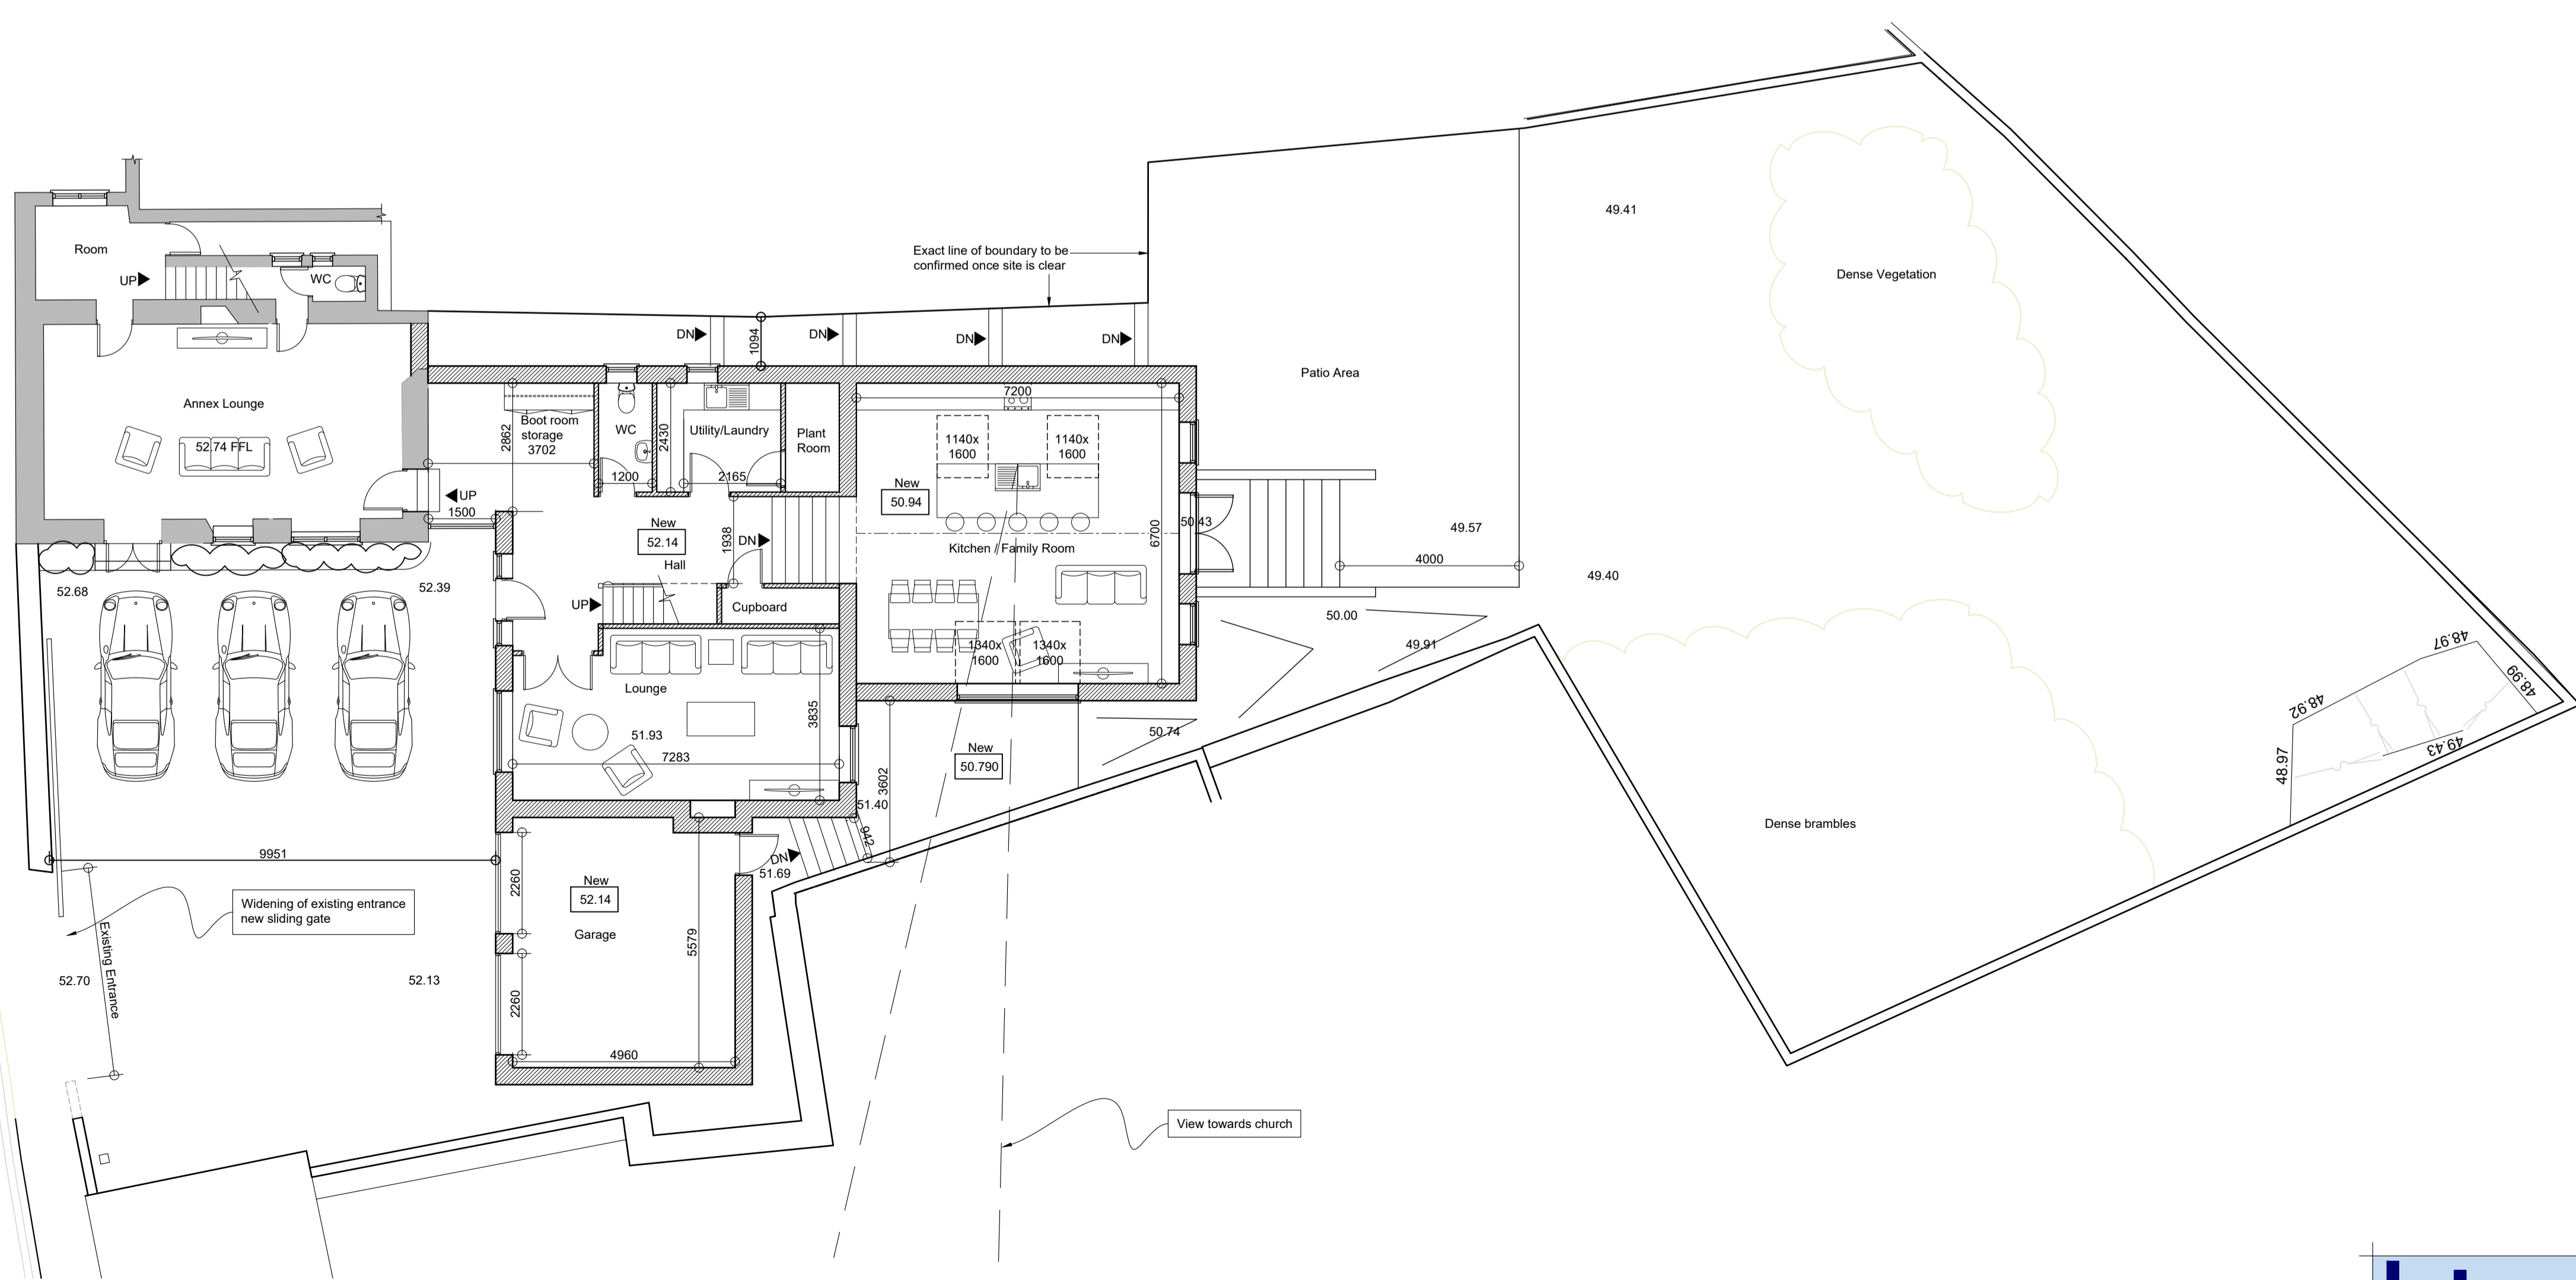

Proposed Ground Floor Plan  
Scale 1:100

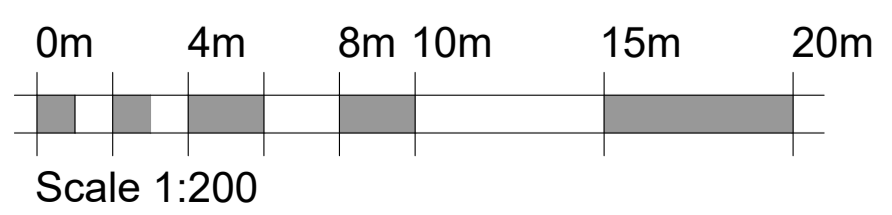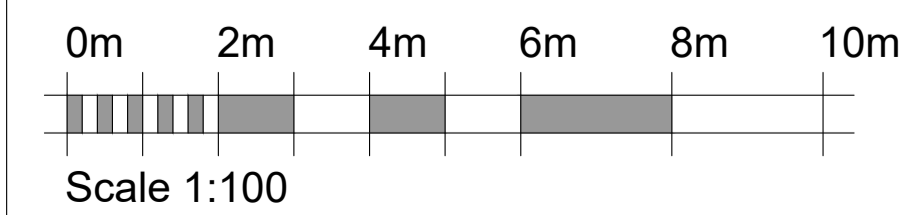

| Key                     |
|-------------------------|
| 52.14 = Existing Levels |
| 52.14 = Proposed Levels |

**PLANNING ISSUE**  
PLEASE NOTE  
THESE DRAWINGS ARE FOR THE PURPOSE OF  
PLANNING ONLY  
THESE ARE NOT CONSTRUCTION DRAWINGS



5 BLOTTS BARN, BROOKS ROAD, RAUNDS, NORTHANTS, NN9 6NS  
01933 551389 - info@blueprintdesign.org.uk

|        |  |         |            |
|--------|--|---------|------------|
| TITLE  | Development for Mr Blair at<br>25 Church Street, Stanwick, NN9 6PS |         |            |
| DETAIL | Proposed Floor Plans and Site Plan                                 |         |            |
| SCALE  | As noted   | SHEET   | A1         |
| DRAWN  | CG   | CHECKED | KLJ        |
| DATE   | November 2023  | ISSUE   | PLANNING   |
|        |  |         | 23-086-10B |