



Existing Side Elevation - View A
Scale 1:100

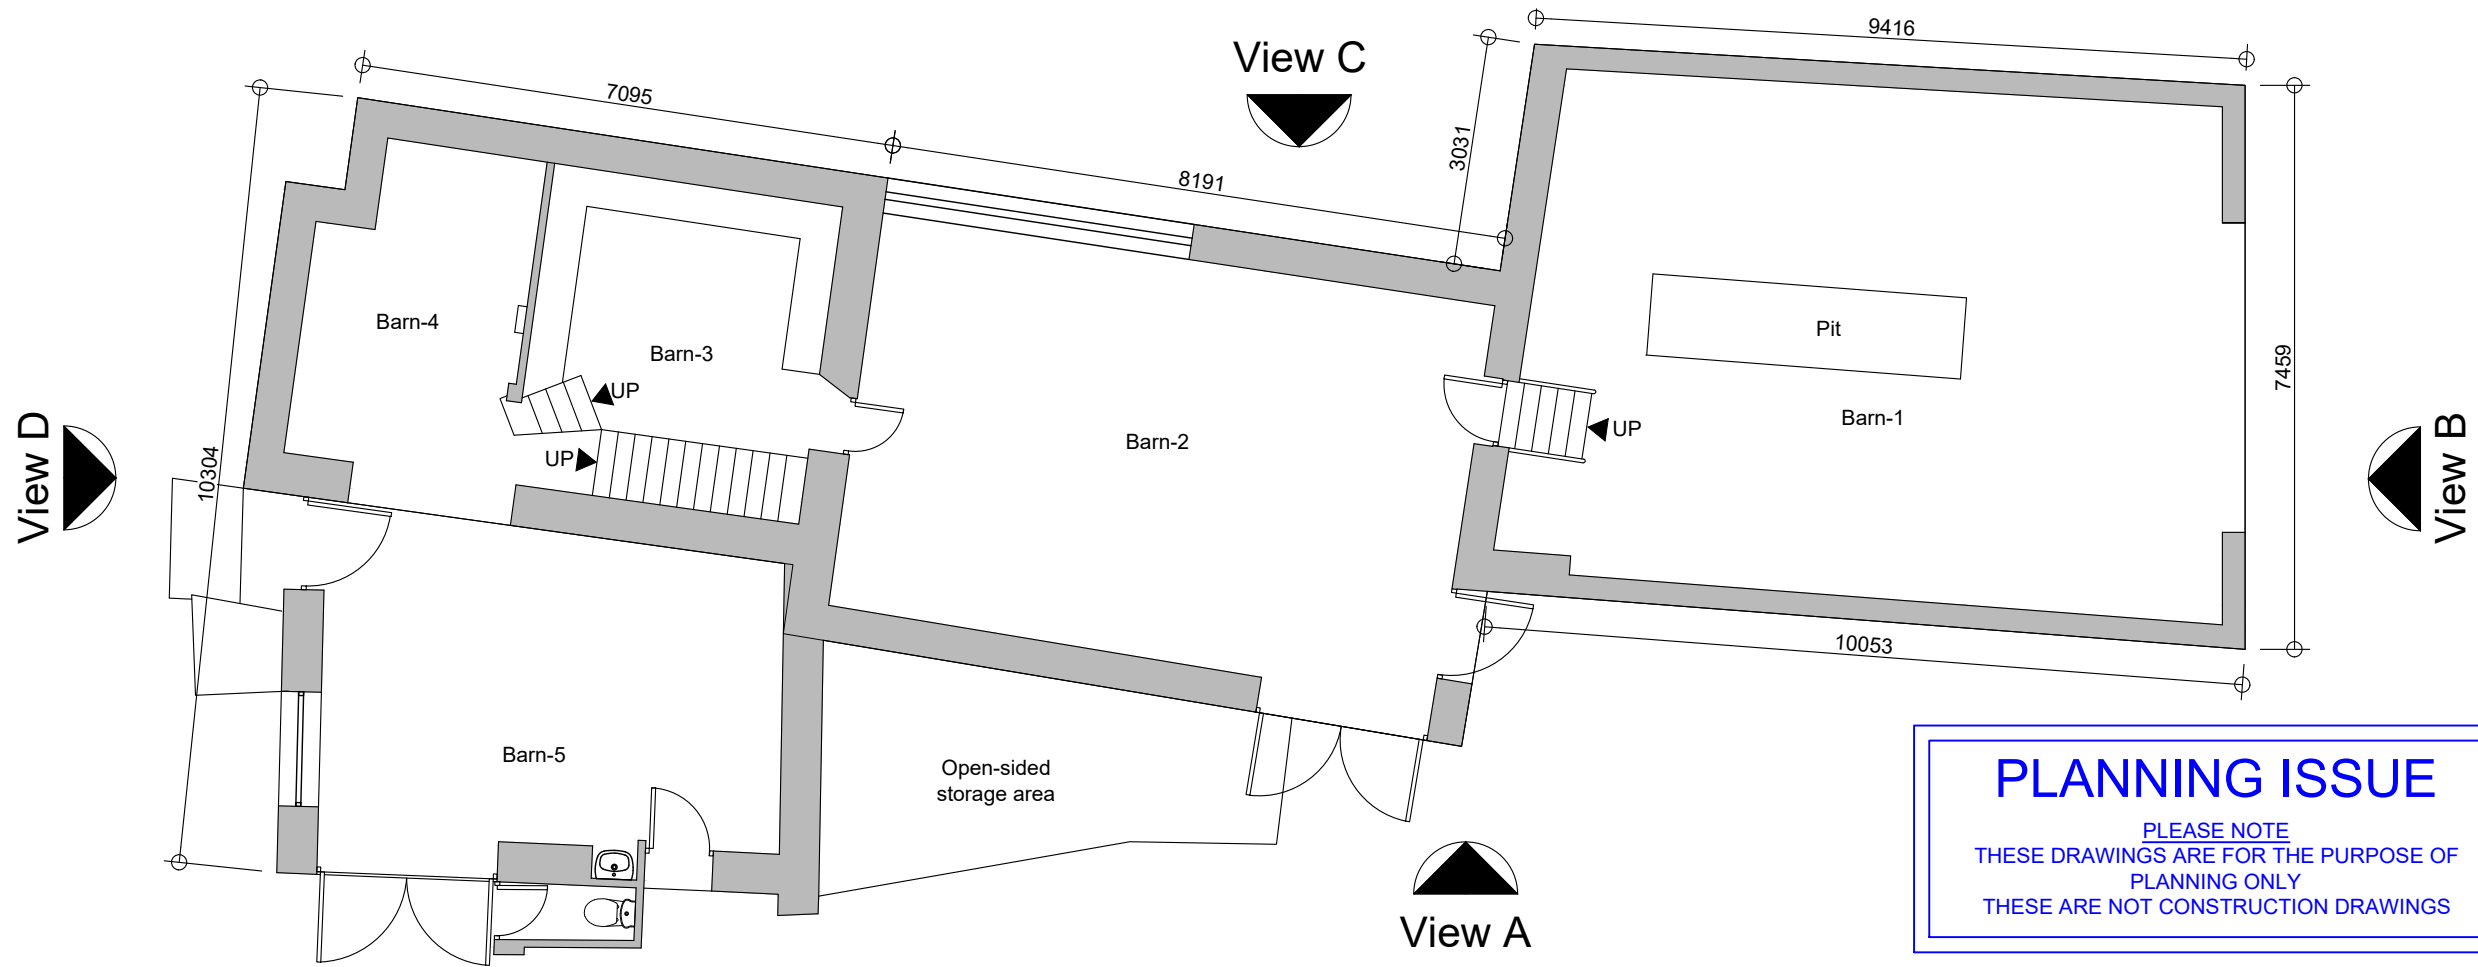

Existing Floor Plan (Barns)
Scale 1:100

PLANNING ISSUE
PLEASE NOTE
THESE DRAWINGS ARE FOR THE PURPOSE OF
PLANNING ONLY
THESE ARE NOT CONSTRUCTION DRAWINGS

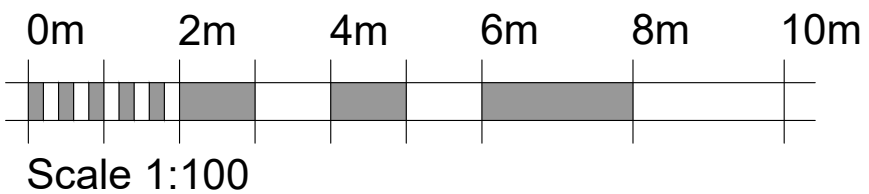

5 BLOTTS BARN, BROOKS ROAD, RAUNDS, NORTHANTS, NN9 6NS
01933 551389 :: info@blueprintdesign.org.uk

TITLE	Development for Mr Blair 25 Church Street, Stanwick, NN9 6PS		
DETAIL	Existing Barns Plan and Front Elevation		
SCALE	1:100	SHEET:	A3
DRAWN	PP	CHECKED	CG
DATE	06/09/2023	ISSUE	PLANNING
			23-086-02

CONTRACTORS MUST CHECK ALL DIMENSIONS ON SITE. ONLY FIGURED DIMENSIONS ARE TO BE WORKED FROM DISCREPANCIES MUST BE REPORTED TO BLUEPRINT BEFORE PROCEEDING. © THIS DRAWING IS COPYRIGHT.