



Existing Ground Floor Plan
Scale 1:100

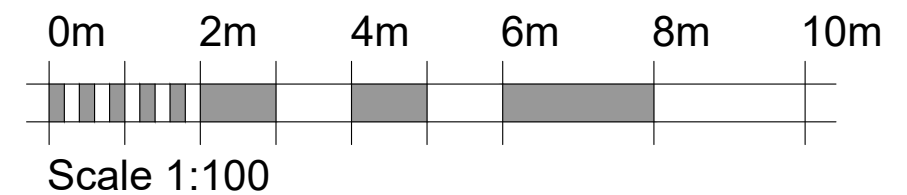

Site Location Plan Scale 1:1250

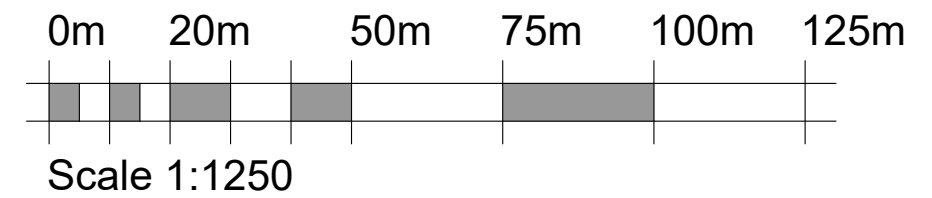

| | | | | |
|---|---------|---|----------|----------|
| COPPERBEECH architecture | TITLE: | Extension to Create a Lower Ground Floor for Mr & Mrs Hyslop The Higher Grange, Hayway, Rushden, Northants, NN10 6AQ | | |
| | DETAIL: | Existing Ground Floor Plan Site Location Plan | | |
| Hello@copperbeech.org.uk 07749 604533 / 07749 604534 | SCALE: | 1:100 & 1:1250 | SHEET: | A3 |
| | DRAWN: | ARH | CHECKED: | AMJ |
| | DATE: | April 2023 | ISSUE: | PLANNING |