




Proposed Ground Floor Plan Scale 1:100



Proposed Lower Ground Floor Plan

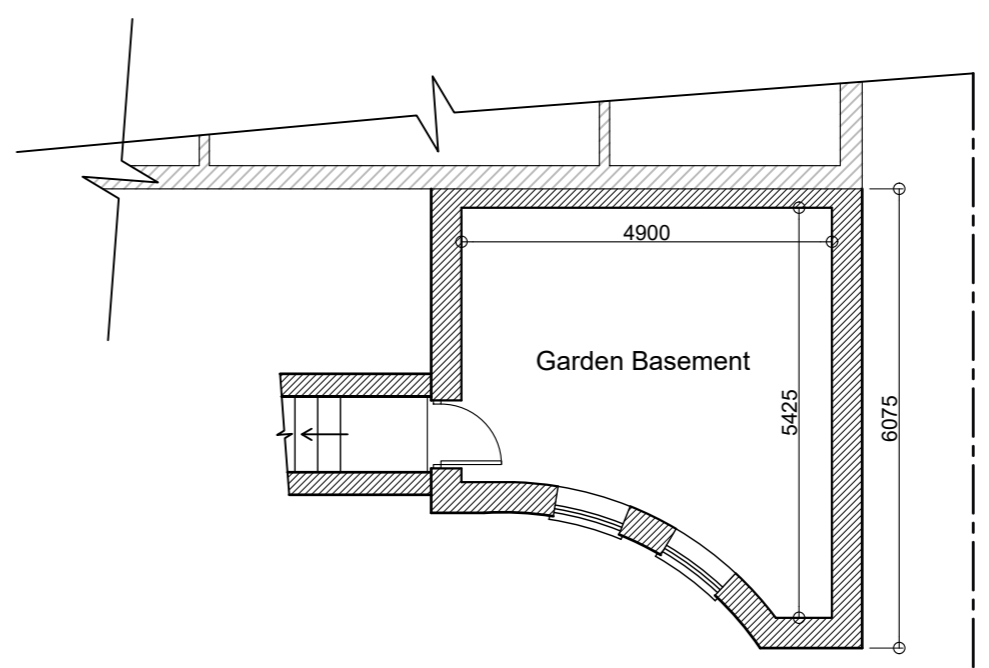

Proposed Block Plan Scale 1:500

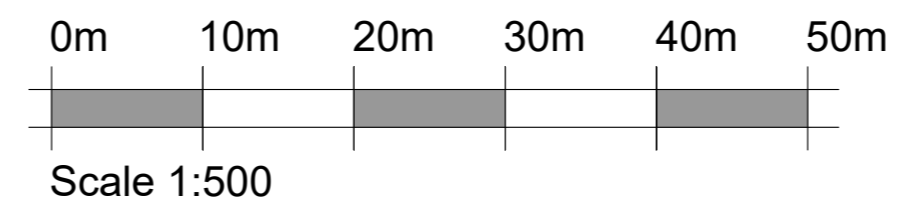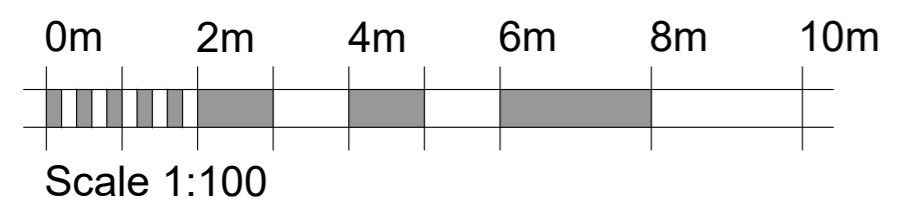

COPPERBEECH architecture Hello@copperbeech.org.uk 07749 604533 / 07749 604534	TITLE:	Extension to Create a Lower Ground Floor for Mr & Mrs Hyslop The Higher Grange, Hayway, Rushden, Northants, NN10 6AQ		
	DETAIL:	Proposed Floor Plans & Block Plan		
SCALE:	1:100 & 1:500	SHEET:	A2	23-0306-03
DRAWN:	ARH	CHECKED:	AMJ	
DATE:	April 2023	ISSUE:	PLANNING	