




Proposed Side Elevation Scale 1:100




Proposed Rear Elevation



Proposed Side Elevation

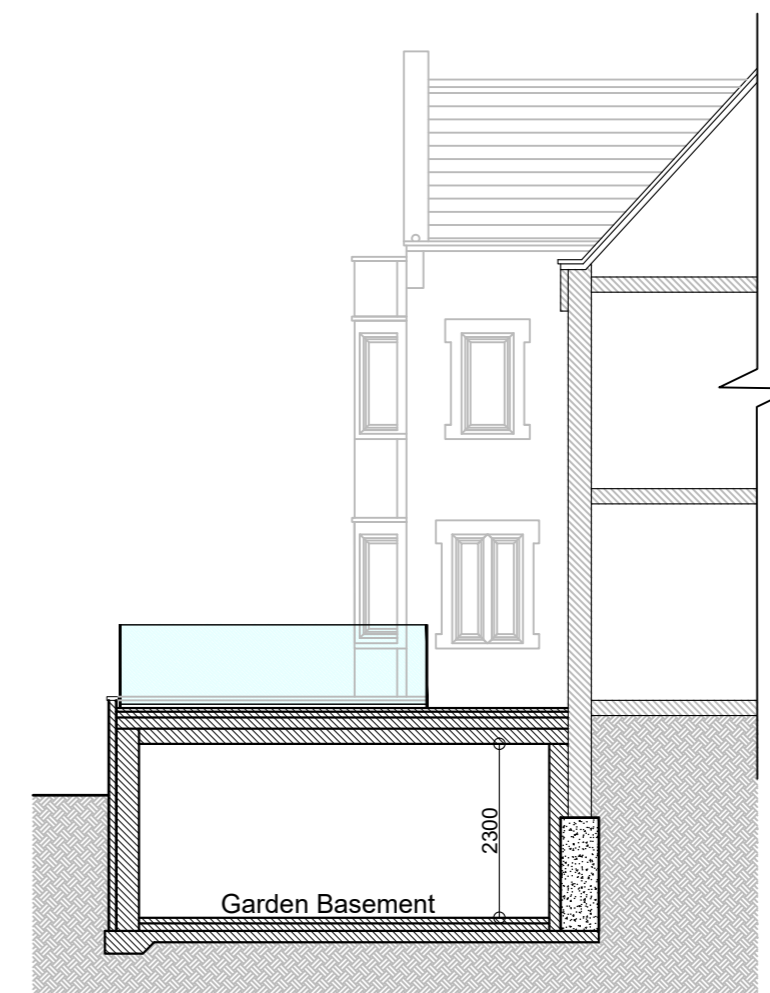

Proposed Preliminary Section

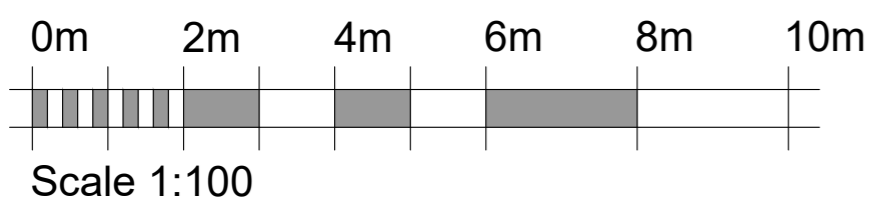

<b>COPPERBEECH</b> architecture Hello@copperbeech.org.uk 07749 604533 / 07749 604534	TITLE:	Extension to Create a Lower Ground Floor for Mr & Mrs Hyslop The Higher Grange, Hayway, Rushden, Northants, NN10 6AQ		
	DETAIL:	Proposed Elevations		
SCALE:	1:100	SHEET:	A2	23-0306-04
DRAWN:	ARH	CHECKED:	AMJ	
DATE:	April 2023	ISSUE:	PLANNING	