




Existing Side Elevation Scale 1:100



Existing Rear Elevation



Existing Side Elevation

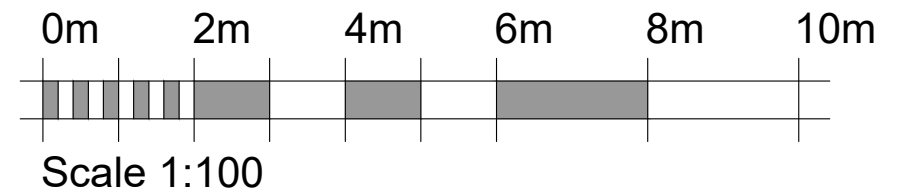

Scale 1:100

**COPPERBEECH**  
architecture

Hello@copperbeech.org.uk  
07749 604533 / 07749 604534

TITLE:	Extension to Create a Lower Ground Floor for Mr & Mrs Hyslop The Higher Grange, Hayway, Rushden, Northants, NN10 6AQ		
DETAIL:	Existing Elevations		
SCALE:	1:100	SHEET:	A3
DRAWN:	ARH	CHECKED:	AMJ
DATE:	April 2023	ISSUE:	PLANNING
			23-0306-02