


THIS DRAWING AND THE BUILDING WORKS DEPICTED ARE THE COPYRIGHT OF L BEVENS ASSOCIATES LTD AND MAY NOT BE REPRODUCED OR AMENDED EXCEPT BY WRITTEN PERMISSION. NO LIABILITY WILL BE ACCEPTED FOR AMENDMENTS MADE BY OTHER PERSONS. COPYRIGHT 2023 ©.

ALL MEASUREMENTS SHOULD BE CHECKED ON SITE AND ANY DISCREPANCIES SHOULD BE REPORTED TO THE ORIGINATOR.

ALL WORKS TO COMPLY WITH CURRENT CDM REGULATIONS AS APPROPRIATE. IT IS THE CLIENT'S RESPONSIBILITY TO FULLY COMPLY WITH THE CDM 2015 REGULATIONS INCLUDING APPOINTING A PRINCIPAL DESIGNER AND PRINCIPAL CONTRACTOR FOR PROJECTS WITH MORE THAN ONE CONTRACTOR ON SITE.




NO WORKS TO COMMENCE ON SITE UNTIL ALL APPROVALS ARE CONFIRMED IN WRITING. L BEVENS ASSOCIATES LTD ACCEPTS NO LIABILITY IF THIS IS BREACHED. IT IS THE CONTRACTORS RESPONSIBILITY TO ACCURATELY LOCATE EXISTING SERVICES PRIOR TO WORKS COMMENCING.

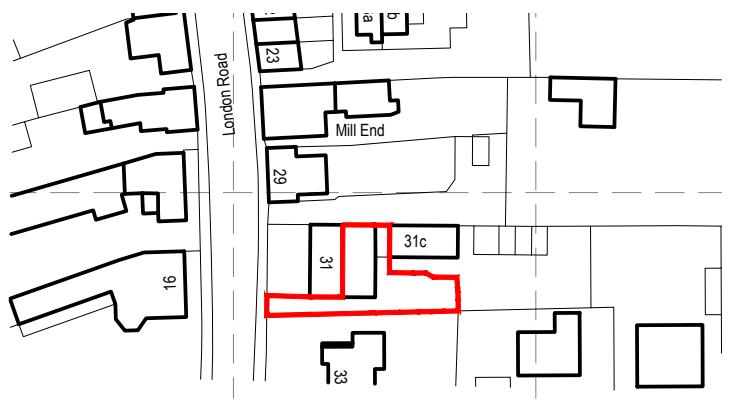

Ordnance Survey (c) Crown Copyright 2023. All rights reserved. Licence number 100022432

Location Plan 1:1250

Scale: 1:1250

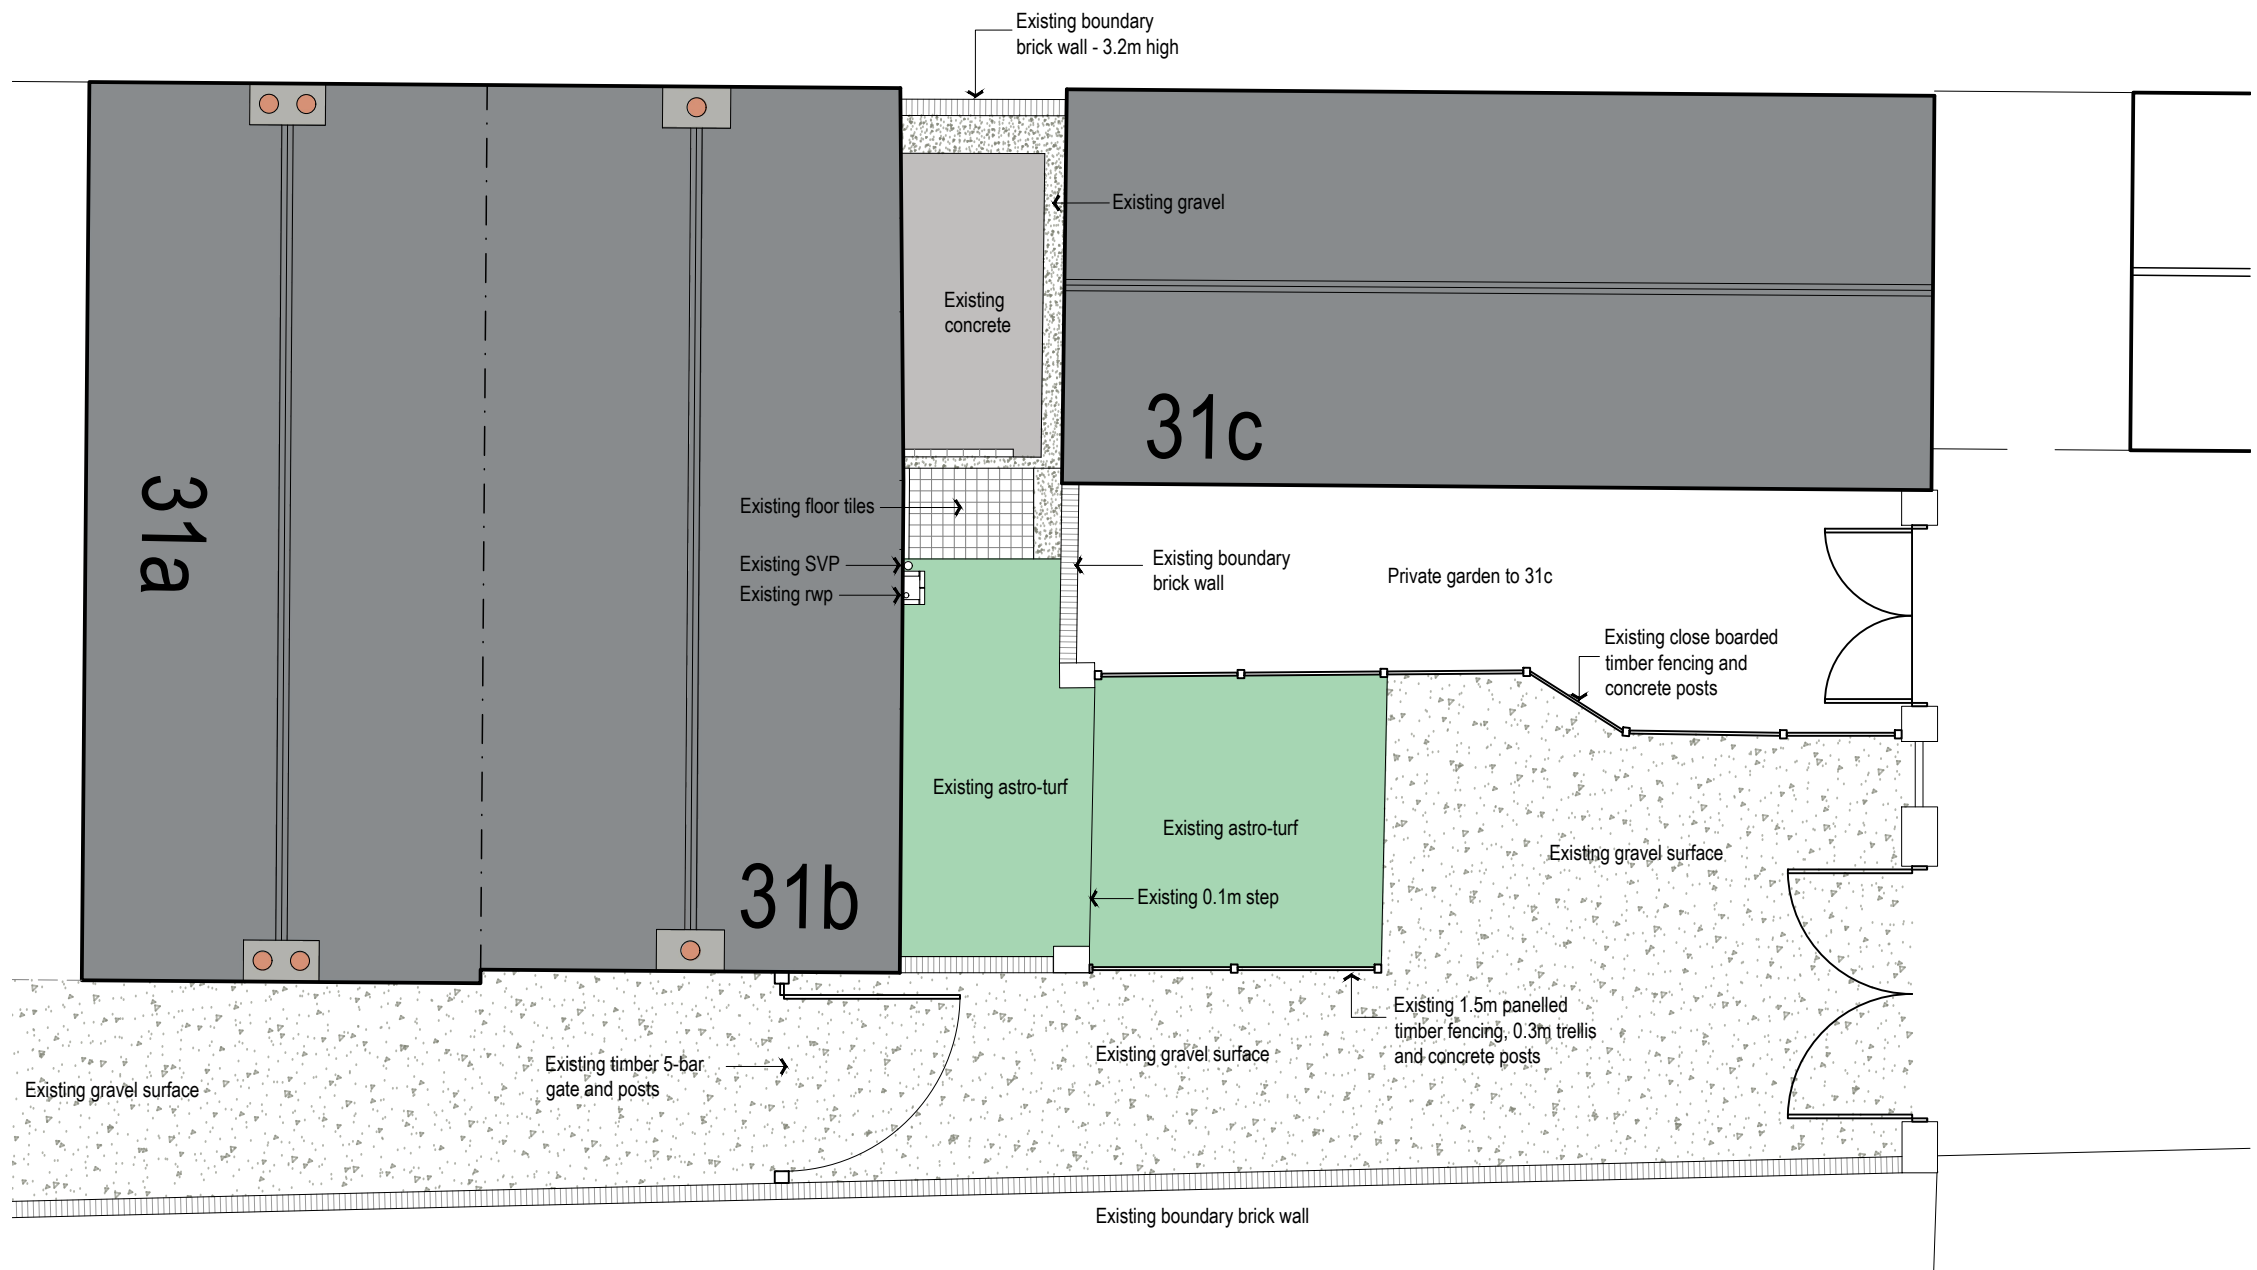  

Existing Site Plan 1:100



L Bevens Associates Ltd
Architects
10 Cricketers Way
Chatteris
Cambridgeshire
PE16 6UR
Tel: 01354 693969
Fax: 01354 692426
Email: enquiries@lbevens-associatesltd.co.uk
Web: www.lbevens-associatesltd.co.uk

DRAWING STATUS	PRELIMINARY	<input type="checkbox"/>	CONSTRUCTION	<input type="checkbox"/>
	PLANNING	<input checked="" type="checkbox"/>	FILE COPY	<input type="checkbox"/>

CLIENT
Ms J Wool

PROJECT
31b London Road, Chatteris, Cambridgeshire.

DRAWING TITLE
Location Plan Existing Site Plan

SCALE DATE DRAWN CHECKED
1:100 & 1:1250 @ A3 November 2023 LB

DRAWING NUMBER REVISION
CH23/LBA/644/EX-1-100