

# NRP SOUTH, MULTI-STOREY CAR PARK EXTENSION

**COPYRIGHT:**  
This drawing must not be re-issued, loaned or copied without the consent of Carter Design Group (CDG).

**DO NOT SCALE FROM THIS DRAWING. USE ONLY FIGURED OR GRID DIMENSIONS**

**NOTES:**


All workmanship is to be in accordance with the latest amendment of the relevant section of BS 8000, to the extent that recommendations define quality of finished work. All materials, products and systems are to be installed and fixed in strict accordance with the latest manufacturers written instructions, in line with the requirements of any relevant British Board of Agreement Certificates, British or European Standards and the section of BS 8000 applicable to that trade.

All dimensions must be checked on site prior to commencement of related works.

Any discrepancies should be notified to the design office immediately.

**CONSTRUCTION (DESIGN AND MANAGEMENT) REGULATIONS 2015:**


Design, Construction or Residual Risks beyond the expected knowledge of a competent Contractor, End-User/Operator, and/or residual risks that cannot be entirely mitigated through design are identified on this drawing. This drawing should be read alongside any project specific Design Risk Assessments prepared by CDG and/or other designers (including subcontractor or specialist designers).

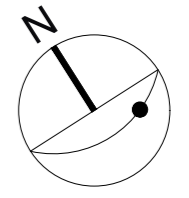

**NOTES**

KALZIP STANDING SEAM ROOF SHEETS (OR EQUAL AND APPROVED) TO BE INSTALLED IN ACCORDANCE WITH MANUFACTURERS LATEST WRITTEN INFORMATION.

EXISTING RAINWATER OUTLETS TO BE RETAINED.

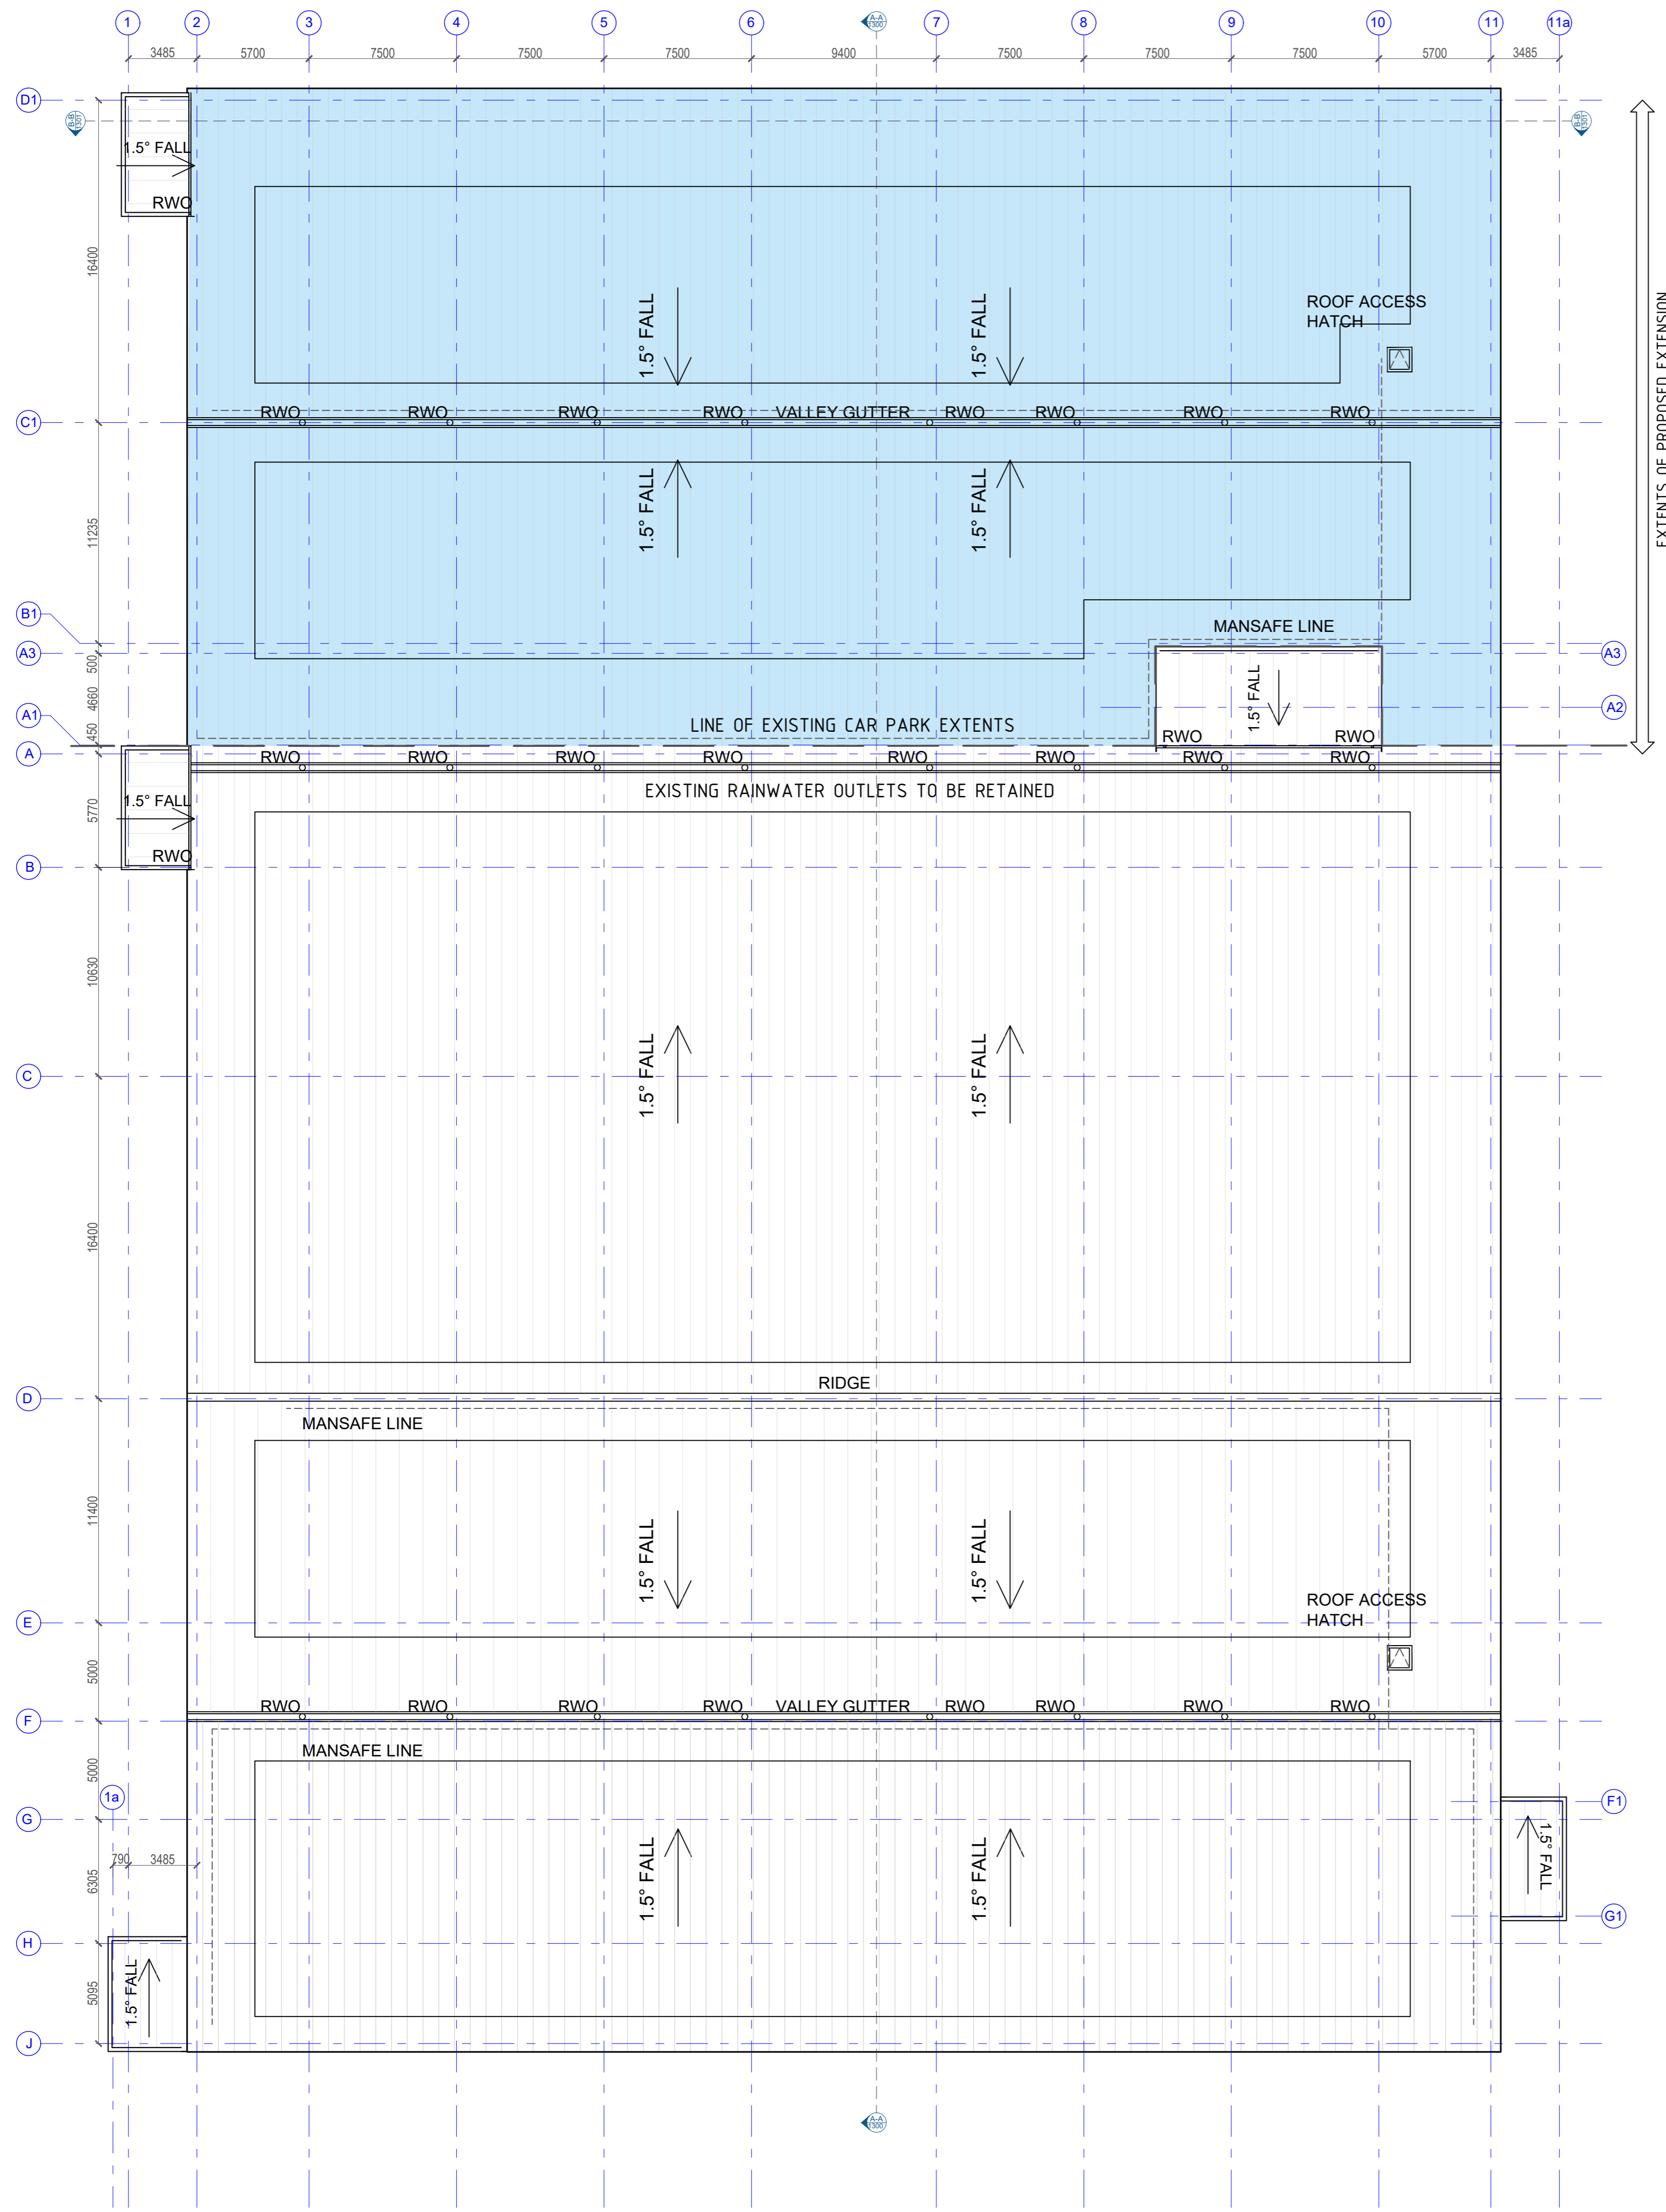

PROPOSED ROOF PLAN SCALE: 1:200 @ A1

Sheet	S4.P01	North Point added	date	29.04.2023	source	CDG	drawn	AG
revisions								
<b>PLANNING</b>								
Project: NRP SOUTH, MULTI-STOREY CAR PARK EXTENSION Drawing title: PROPOSED ROOF PLAN 								
drawn	LP	checked	AG	date	05.06.2023	scale	1:200 @ A1	Carter Design Group
project	originator	volume	level	type	note	number	status	revision
8657.CDG.XX.RF.DRA.1004							S4.P01	
VICTORY PARK, LONDON ROAD, ATTLEBOROUGH, NORFOLK, NR11 1DA. TEL: 01553 75798 E-MAIL: <a href="mailto:enquiries@carterdesign.co.uk">enquiries@carterdesign.co.uk</a>								