

NRP SOUTH, MULTI-STOREY CAR PARK EXTENSION

COPYRIGHT:
This drawing must not be re-issued, loaned or copied without the consent of Carter Design Group (CDG).

DO NOT SCALE FROM THIS DRAWING. USE ONLY FIGURED OR GRID DIMENSIONS

NOTES:

All workmanship is to be in accordance with the latest amendment of the relevant section of BS 8000, to the extent that recommendations define quality of finished work. All materials, products and systems are to be installed and fixed in strict accordance with the latest manufacturers written instructions, in line with the requirements of any relevant British Board of Agreement Certificates, British or European Standards and the section of BS 8000 applicable to that trade.

All dimensions must be checked on site prior to commencement of related works.

Any discrepancies should be notified to the design office immediately.


CONSTRUCTION [DESIGN AND MANAGEMENT] REGULATIONS 2015:

Design, Construction or Residual Risks beyond the expected knowledge of a competent Contractor, End-User/Operator, and/or residual risks that cannot be entirely mitigated through design are identified on this drawing. This drawing should be read alongside any project specific Design Risk Assessments prepared by CDG and/or other designers (including subcontractor or specialist designers).




LEGEND

- ① EXISTING STAIR CORE TO REMAIN UNCHANGED.
- ② EXISTING MESH INFILL TO REMAIN UNCHANGED.
- ③ EXISTING STANDING SEAM ROOF PANEL WITH MILL FINISH TO REMAIN.
- ④ MESH INFILL PANELS ALONG ELEVATION ADJACENT TO TREE LINE TO MATCH EXISTING.
- ⑤ MAIN CAR PARK ENTRANCE TO REMAIN UNALTERED.
- ⑥ EXISTING FIN CLADDING WITH MESH BEHIND TO REMAIN.
- ⑦ VERTICAL METAL FIN SIZED, SPACED AND SPLAYED TO MATCH EXISTING. FIN S TO BE POLYESTER POWDER COATED RAL TBC.
- ⑧ PROPOSED STAIR CORE CONSTRUCTED USING FLAT WALL PANELS, COLOUR HOLY BUSH TO MATCH EXISTING. BLUE ENGINEERING BRICK PLINTH TO BE CONSTRUCTED TO DPC LEVEL.
- ⑨ VERTICAL TIMBER FIN BETWEEN GRIDLINES 8-11. COLOUR: TBC. EXACT SPECIFICATION AND SIZING TBC.
- ⑩ EXISTING STAIR CORE BEYOND CURTAIN WALLING TO BE REMOVED AND INFILLED WITH FLAT COMPOSITE WALL PANELS AND BLOCK WORK BEHIND.
- ⑪ KALZIP STANDING SEAM ROOF SHEETS TO BE INSTALLED IN ACCORDANCE WITH MANUFACTURERS LATEST WRITTEN INFORMATION.

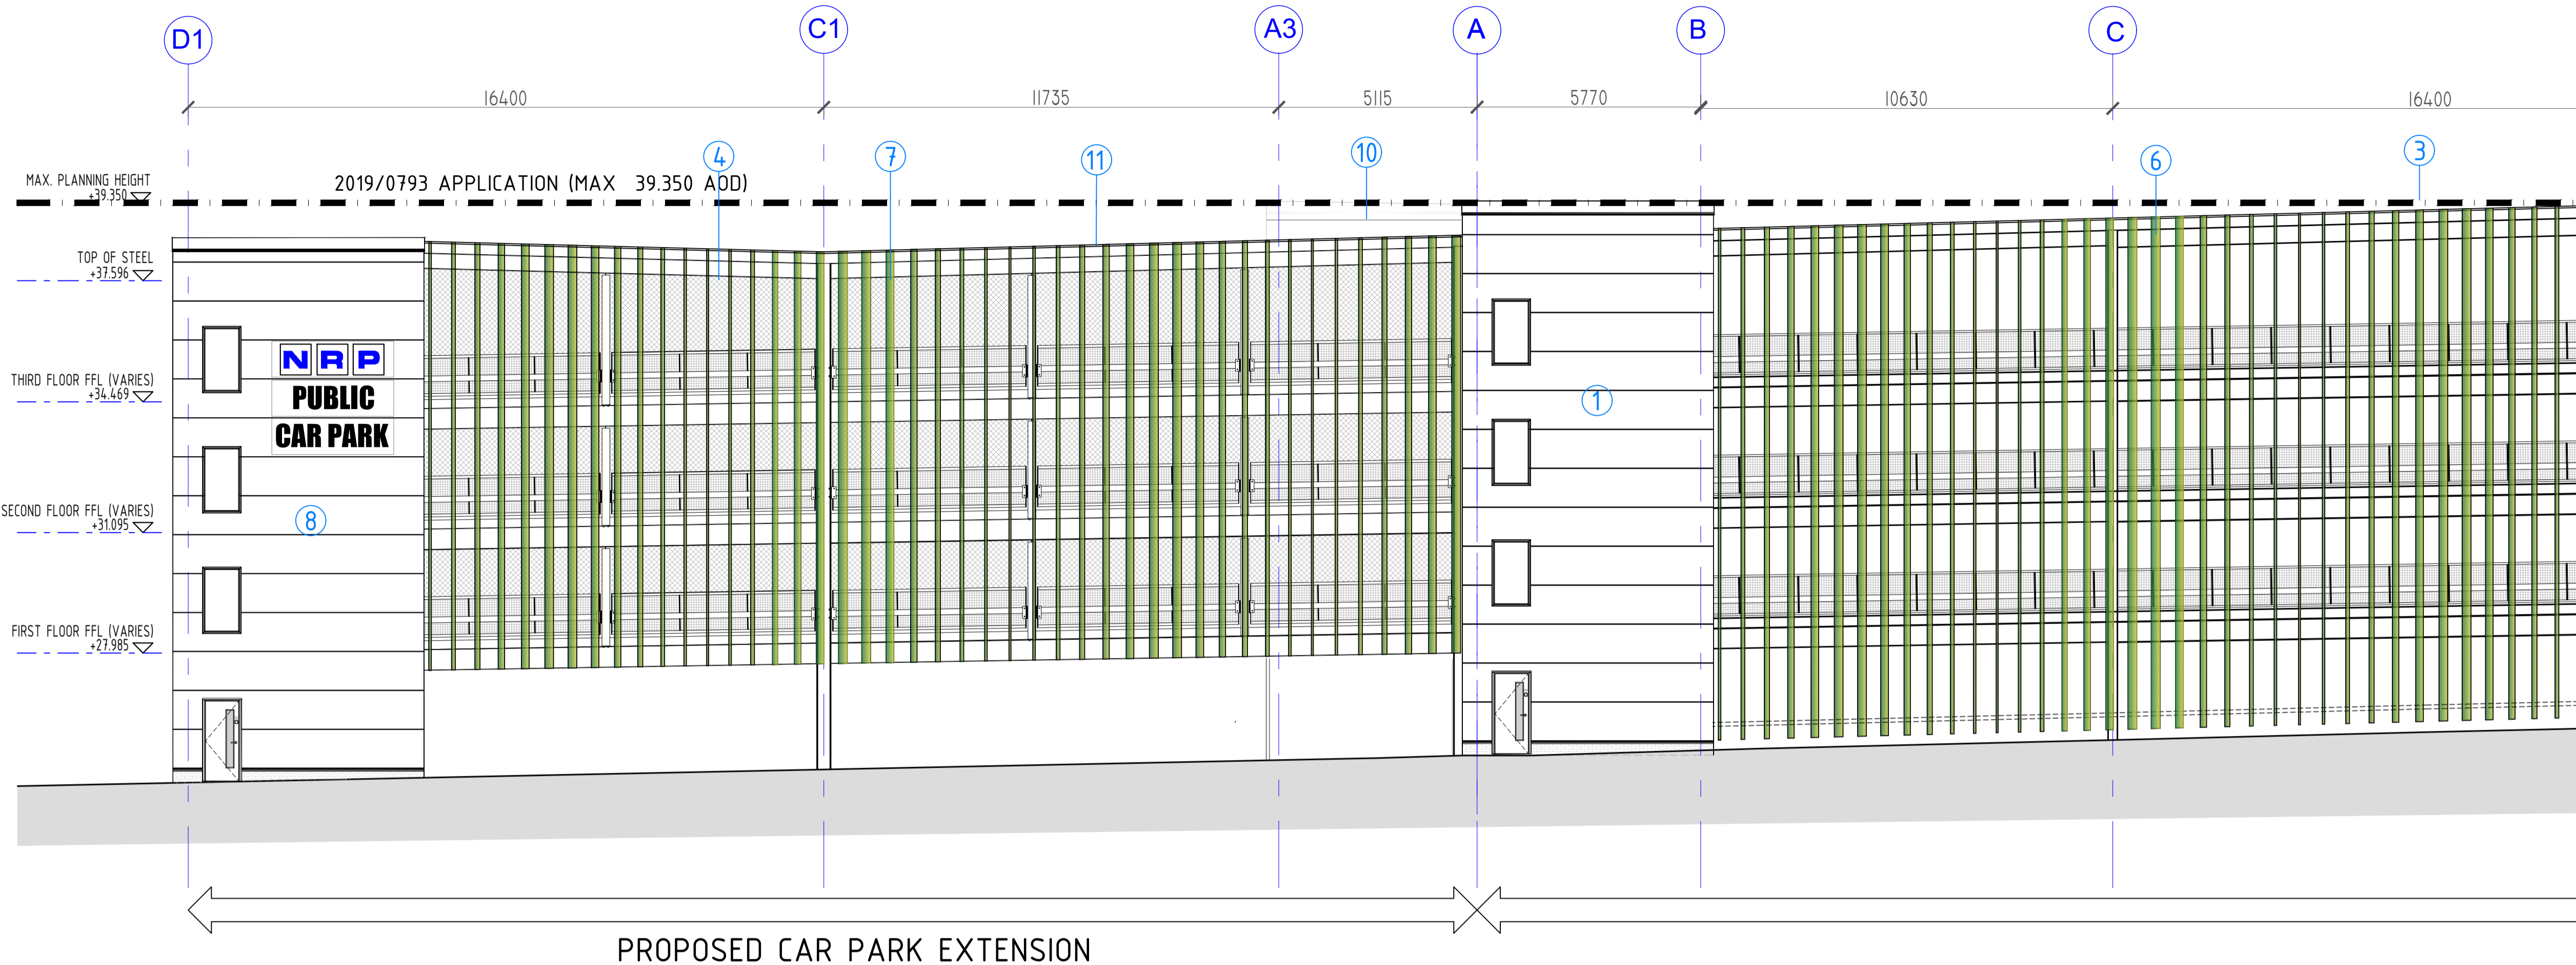

CONTINUED BELOW

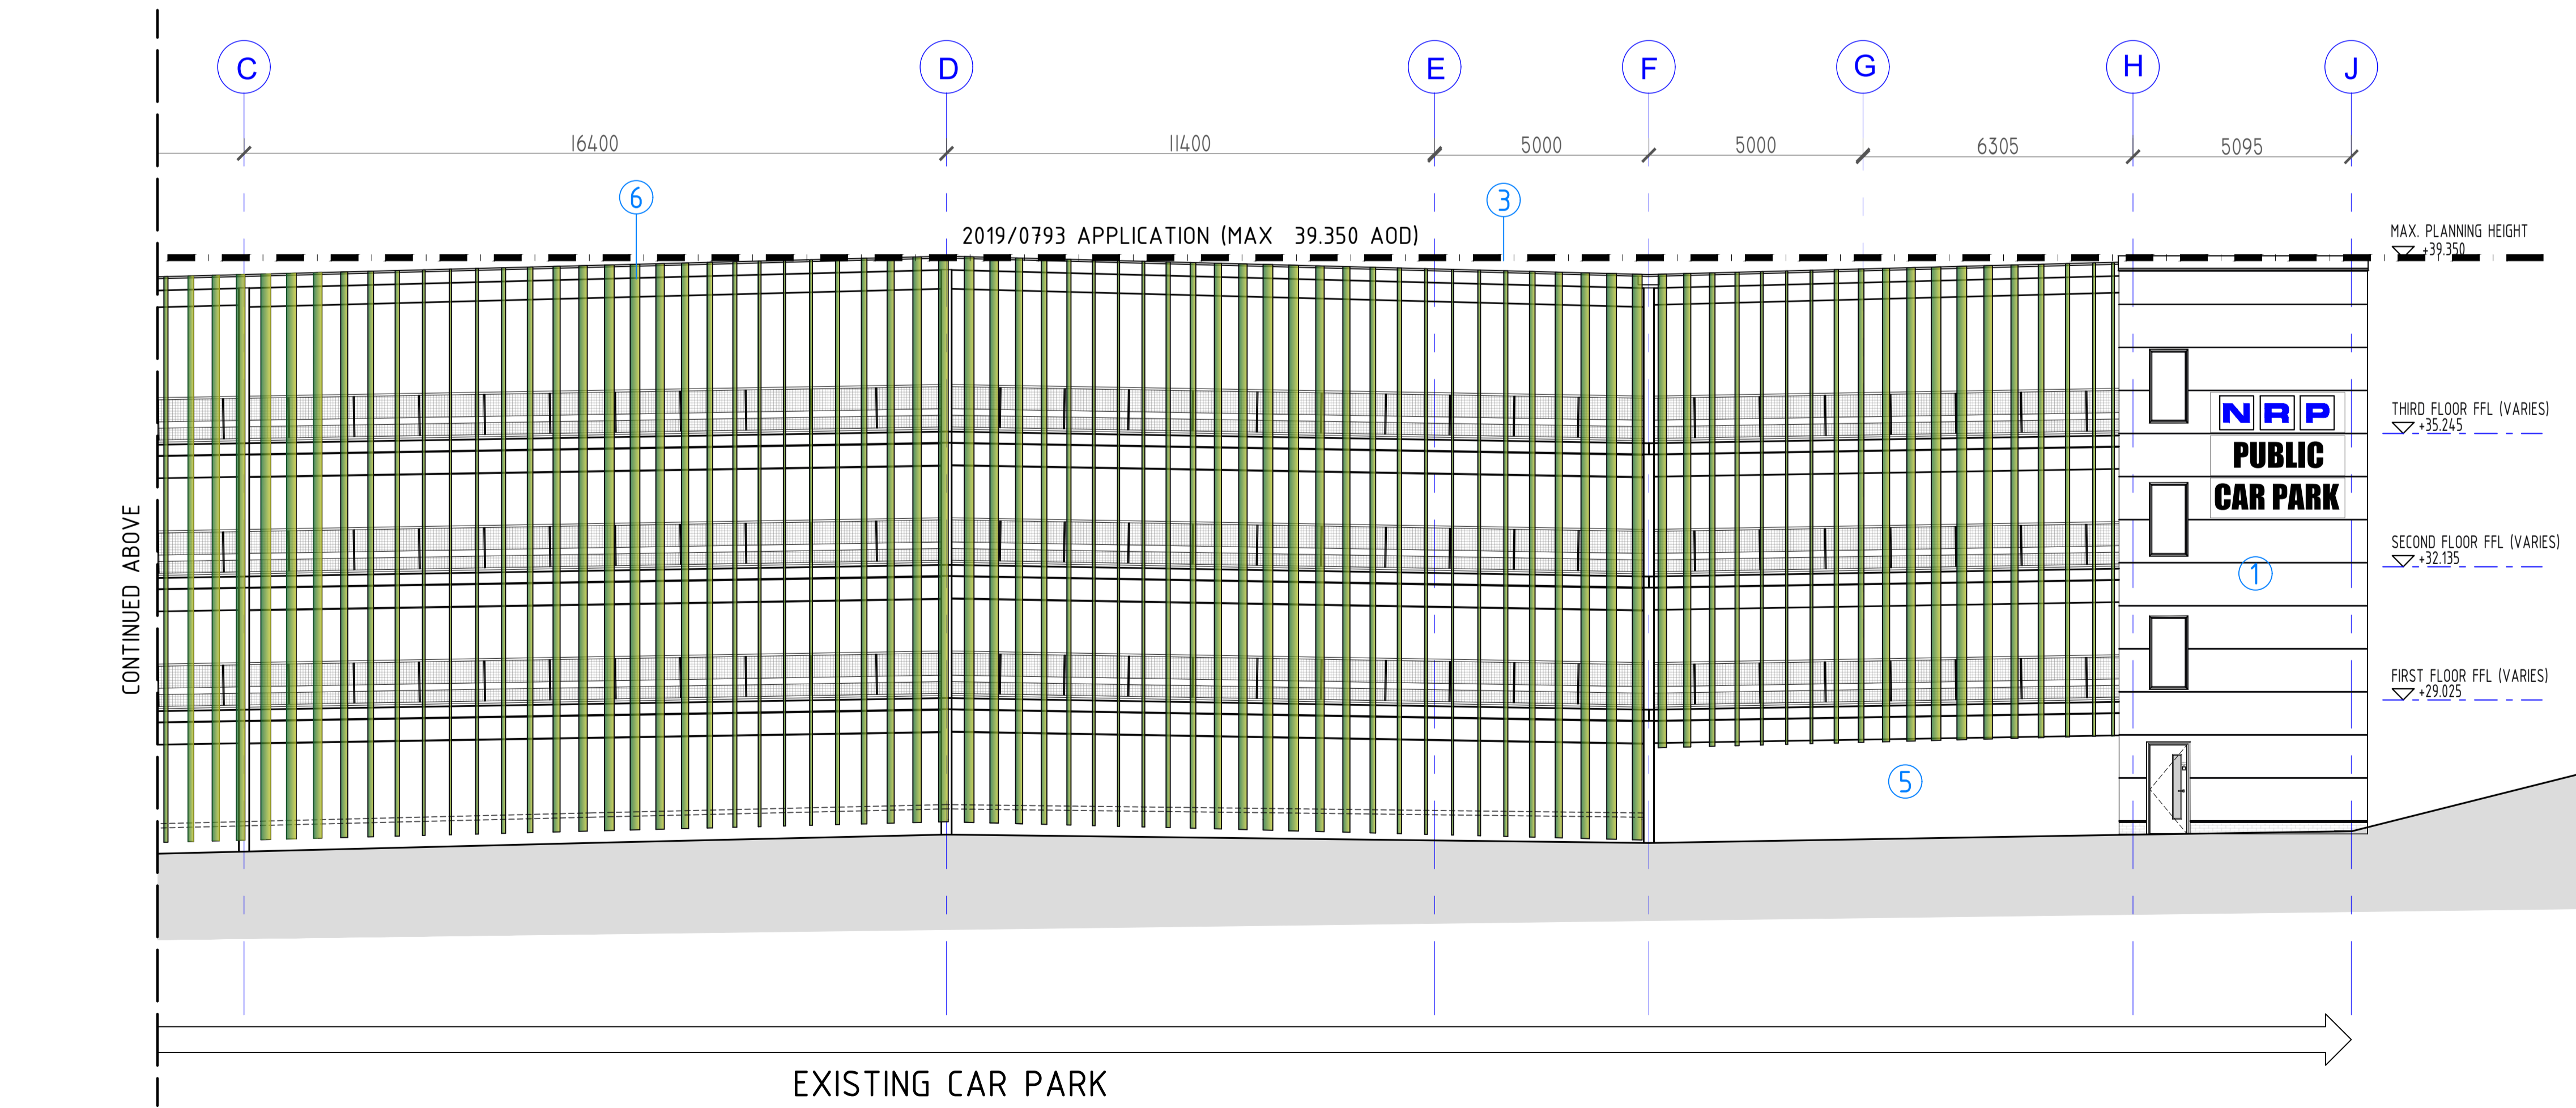

CONTINUED ABOVE

PROPOSED NORTH-WEST ELEVATION SCALE: 1:100 @ A1

no	revisions	date	source	drawn	checked
S4.P02	Proposed fin colour noted as TBC	29.11.2023	Client	AG	
S4.P01	Elevations updated to suit client comments	29.04.2023	Client	AG	

PLANNING

project: NRP SOUTH, MULTI-STOREY CAR PARK EXTENSION
drawing title: PROPOSED NORTH-WEST ELEVATION
cdg
Carter Design Group

drawn	LP	checked	AG	scale	1:100 @ A1
date	05.06.2023	date	05.06.2023	client	
project	originator	volume	level	type	number
8657.CDG.XX.XX.DR.A.1212					S4.P02

VICTORY PARK, LONDON ROAD, ATTLEBOROUGH, NORFOLK, NR11 1DA, TEL: 01553 767788, E-MAIL: sales@cdg.co.uk