


ELEVATION AS PROPOSED (PHASE 2)

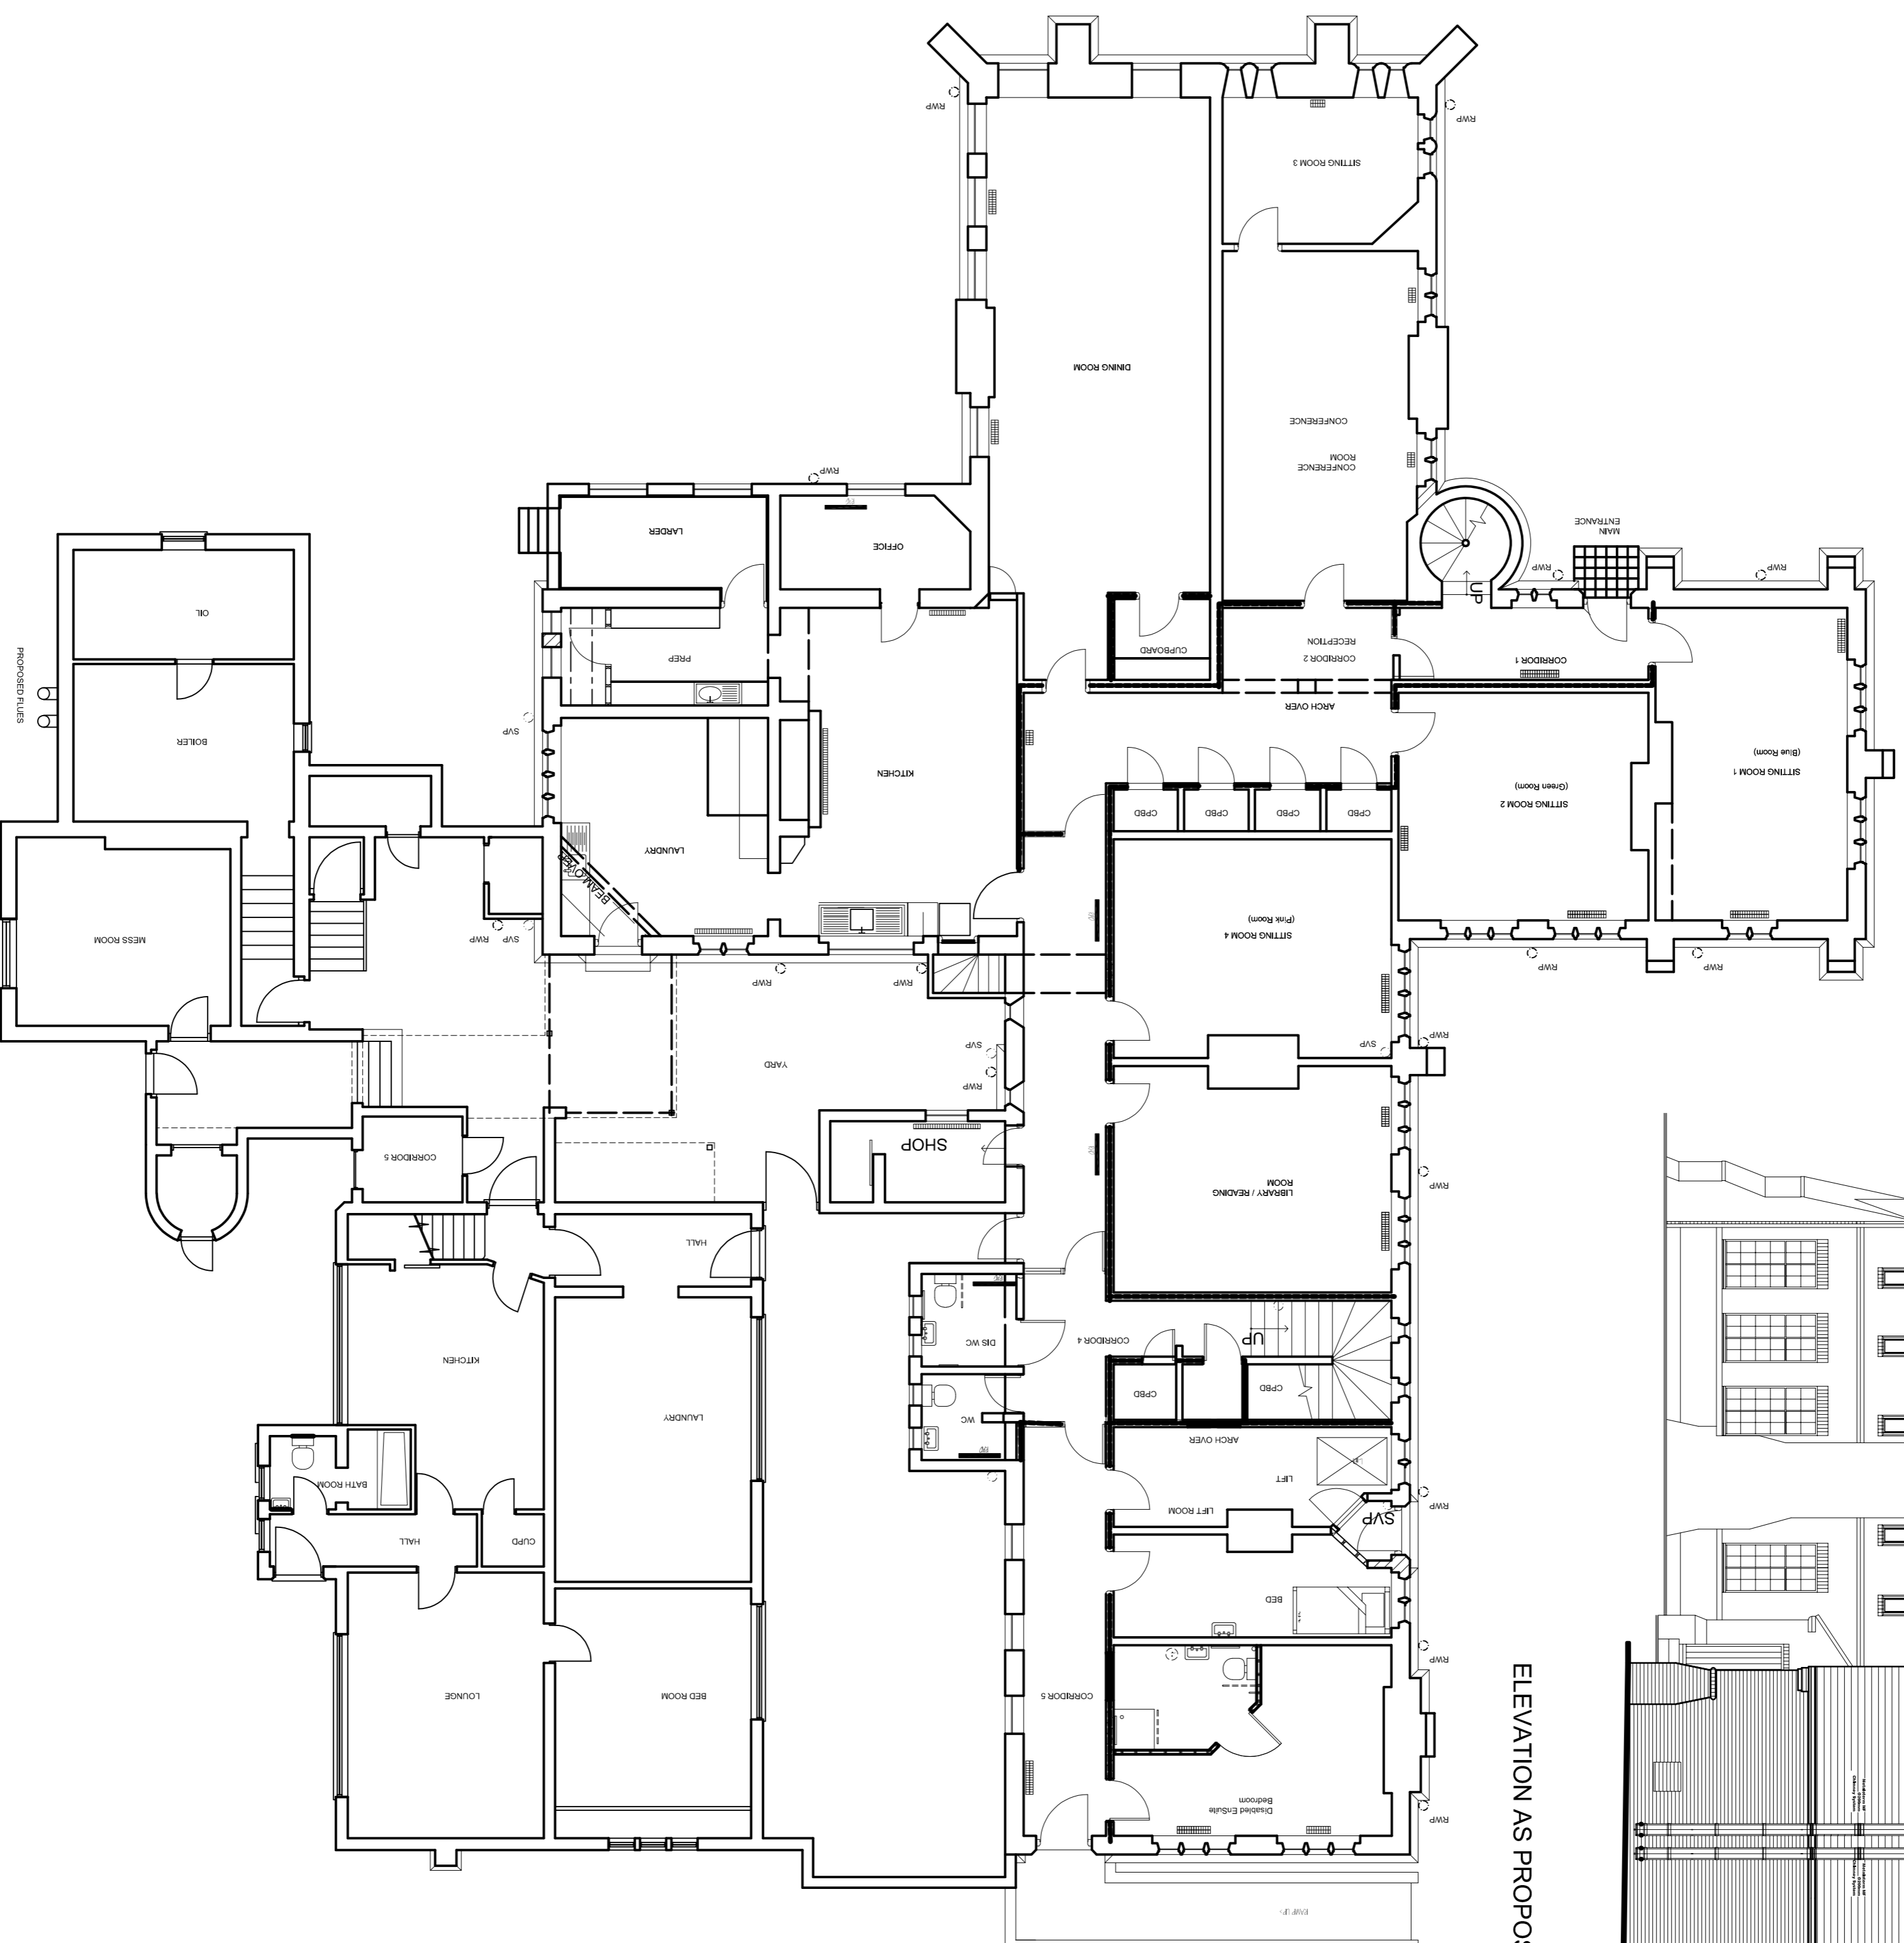

GROUND FLOOR PLAN AS PROPOSED (PHASE 2)

- General Notes**
1. THIS DRAWING IS THE COPYRIGHT OF ARCHIDITE LTD AND MUST NOT BE RETURNED, COPIED OR USED WITHOUT THE ABOVE CONSULTANT'S AUTHORITY.
  2. DO NOT SCALE FROM THE DRAWINGS.
  3. ALL DIMENSIONS ARE IN MILLIMETRES UNLESS NOTED OTHERWISE.
  4. THIS DRAWING SHOULD BE READ IN CONJUNCTION WITH OTHER RELEVANT ARCHITECTURAL SECTIONS.
  5. ALL DIMENSIONS TO BE VERIFIED ON SITE & APPROVED BY THE ENGINEER.
revision	description	drawn	date

Structural Engineers	-
M & E Engineers	-
Quantity Surveyors	-
Other Consultants	-

Project Title	St. Michael's House Provision of phased flue installation to Property
Stage	Planning and Listed Building
Drawing Title	Plan and elevation proposed (Phase 2)

Drawing Number	ARC2312-400-03UK
Drawing Status	For Tender
Date	Dec 2023
Scale	1:100 @ A1
Drawn	TPB
Checked	

Client

All Hallows Community Trust  
The Chapel  
Belsay Bridge Road  
Norfolk

DO NOT SCALE FROM DRAWING. USE FIGURED DIMENSIONS ON SITE PRIOR TO COMMENCEMENT OF WORKS.

architecte + interior design + building surveyor + project manager  
1 Webster Close, Stoke Holy Cross, Norwich, NR14 8LU, United Kingdom  
F:07788 52 77 00 E:info@archidite.com www.archidite.com

**ARCHIDITE**