





Front Elevation - Proposed
Scale - 1:50

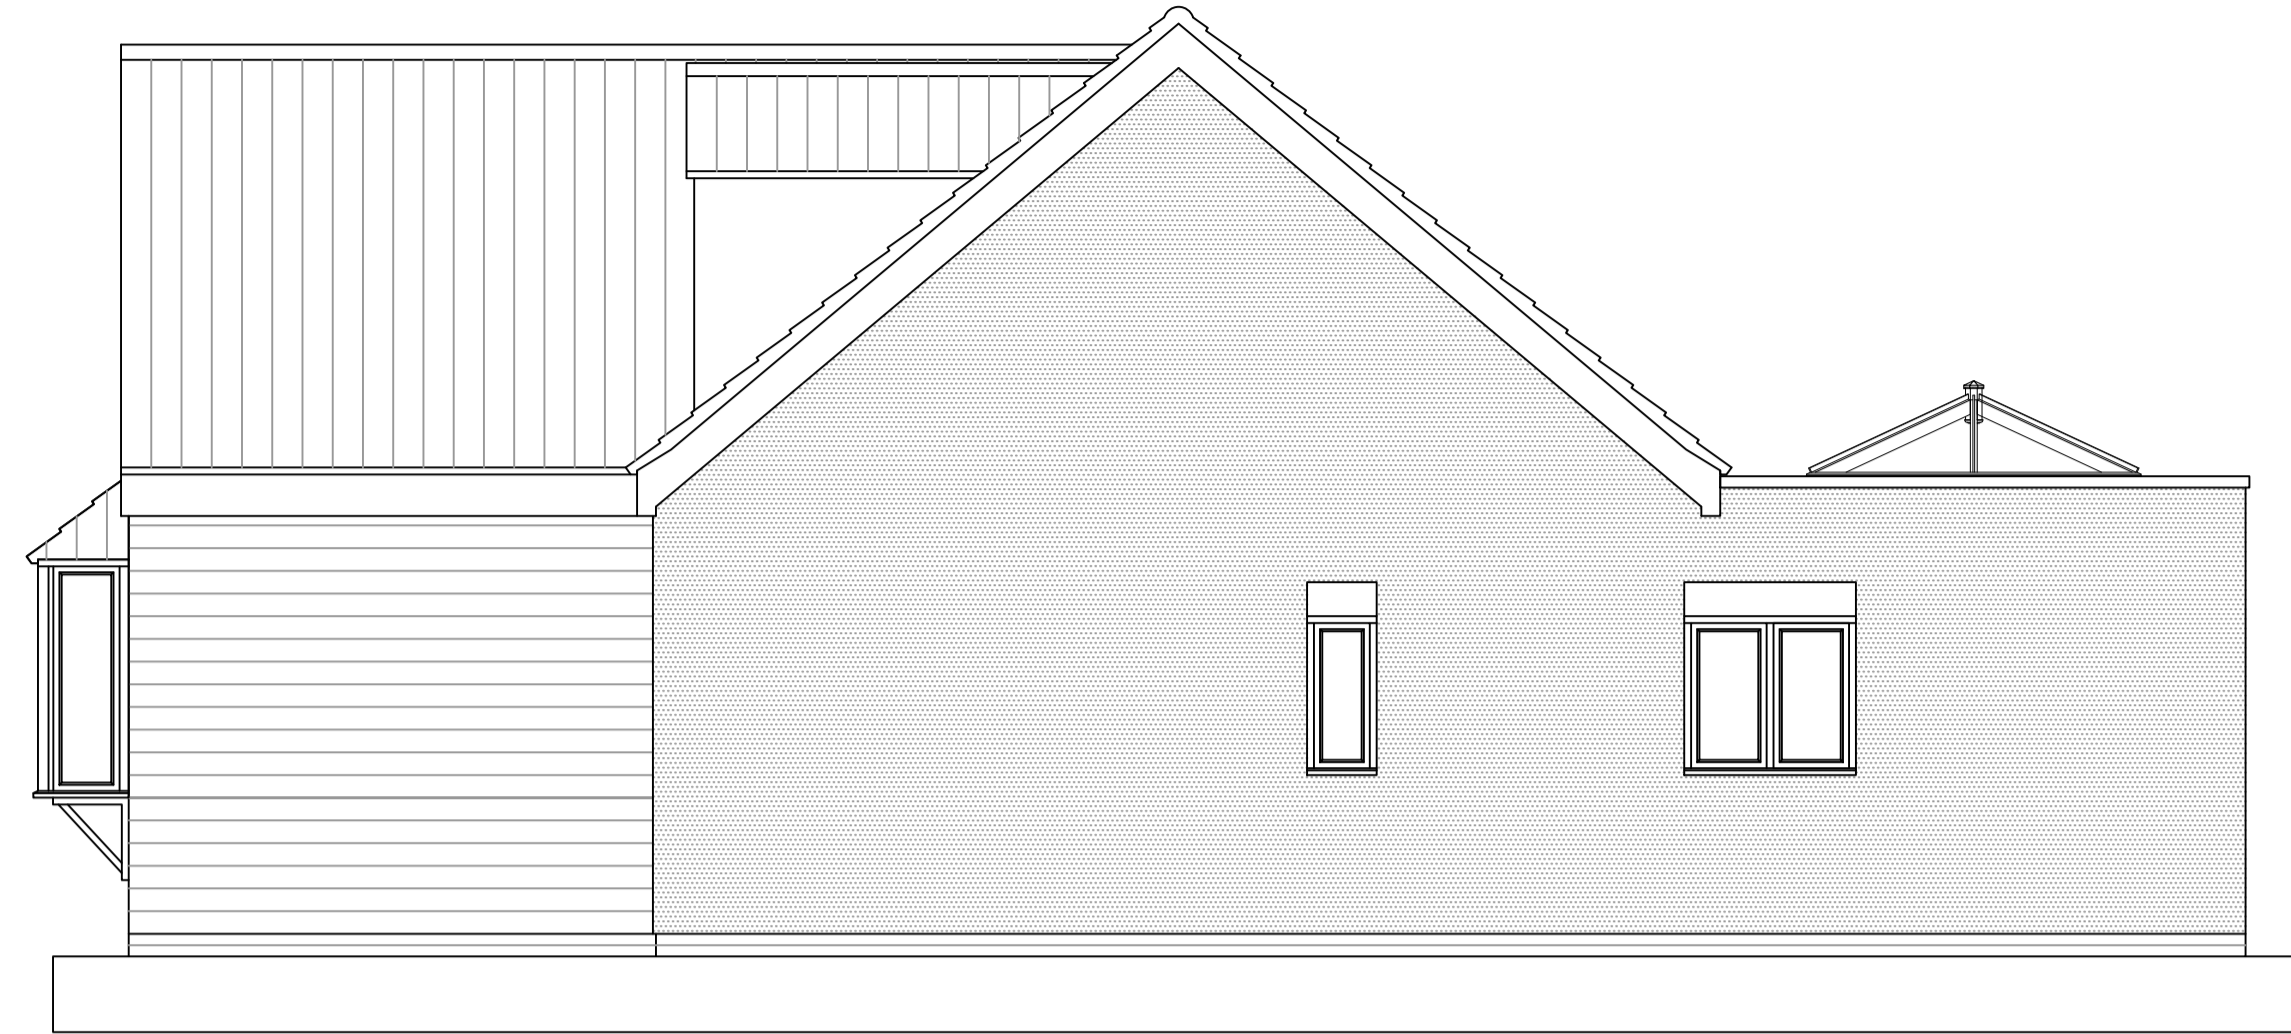


RH Elevation - Proposed
Scale - 1:50




Rear Elevation - Proposed
Scale - 1:50

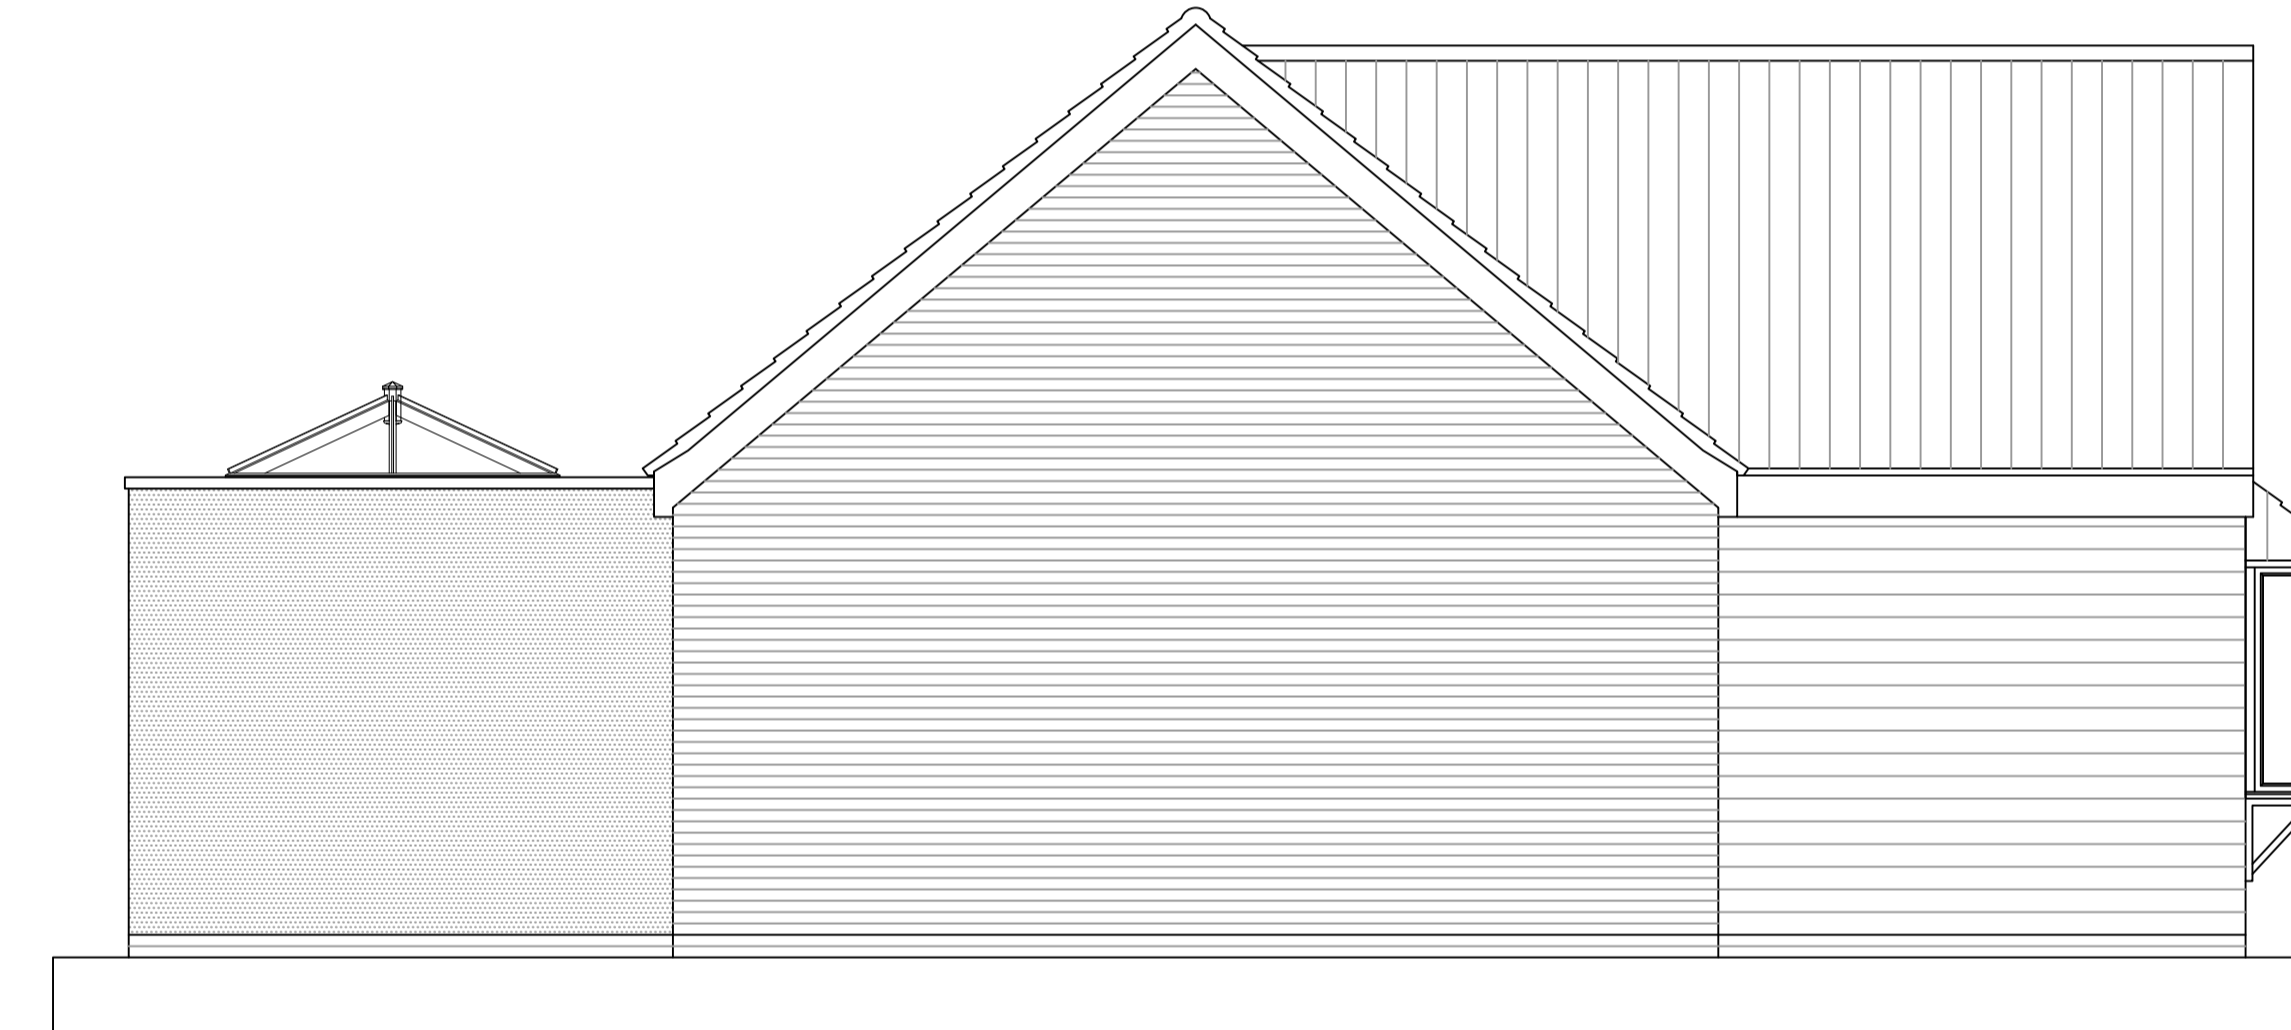

LH Elevation - Proposed
Scale - 1:50

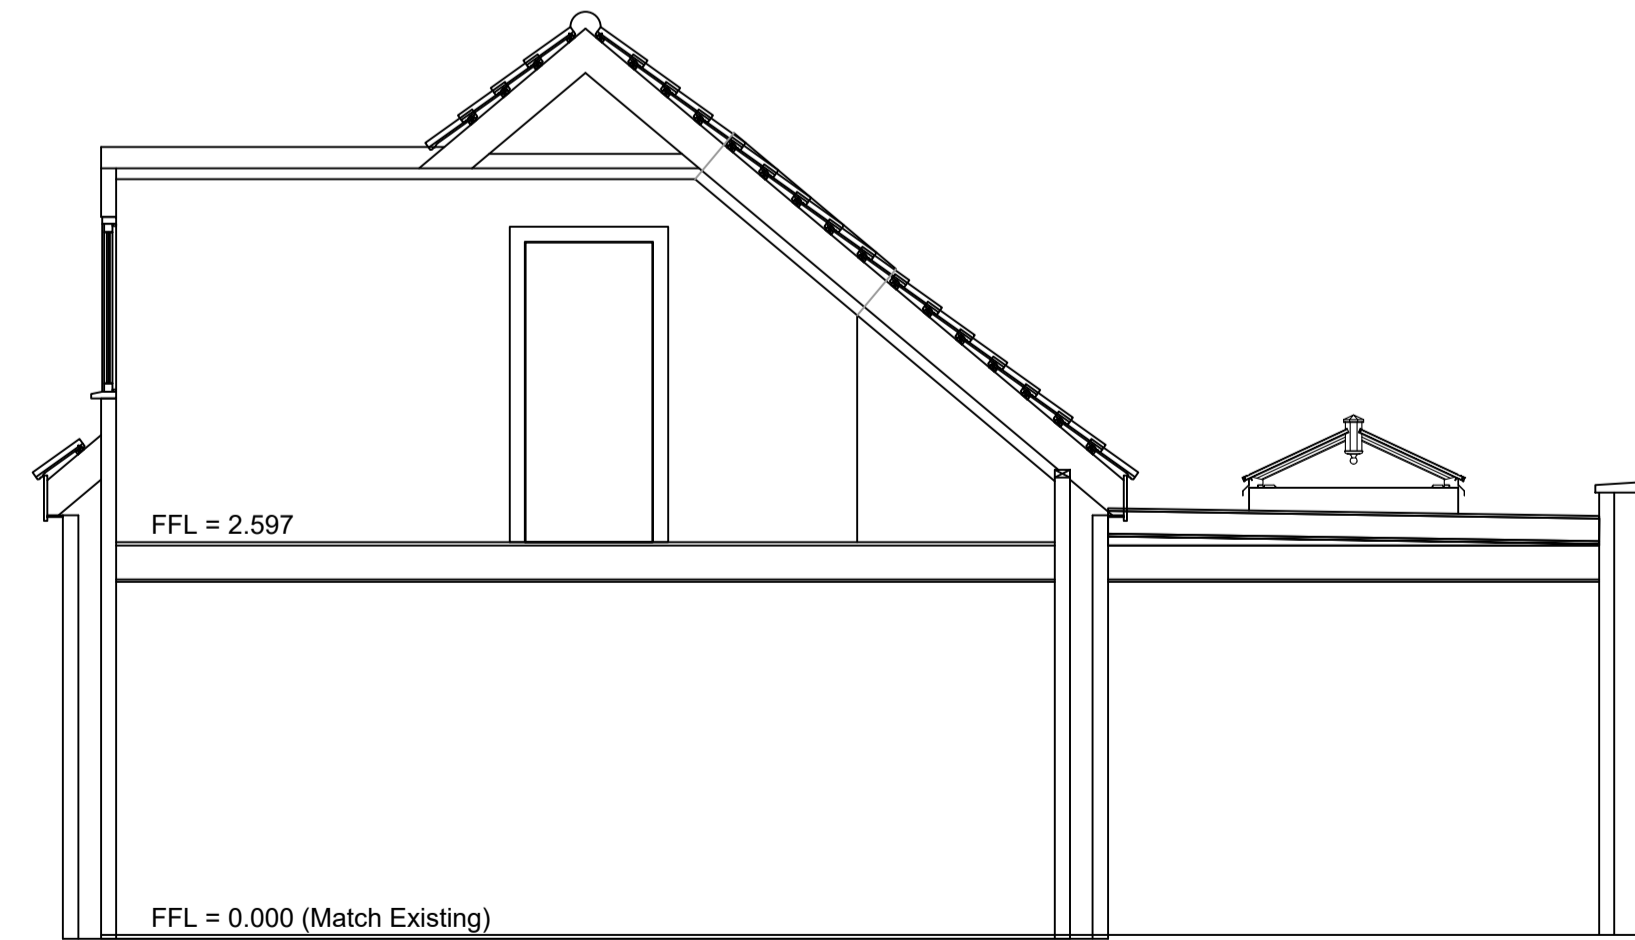

Line Section Front Dormer
Scale - 1:50

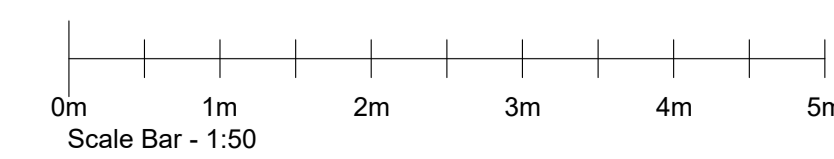

Revision C - 02/01/24
1. Drawings updated to reflect design alterations requested by client.

	Title: Proposed Elevations & Sections
	Drawing No: 3273-01-002
	Scale: 1:50 Issue: C Date: 30/10/23 Border: A1
	Name: Jayne Taylor
14 Lynn Lane	
Great Massingham	
Site: Kings Lynn	
Norfolk, PE32 2HJ	
Mob - 07901 913226	
Email: harvey@ba-ltd.co.uk	