





Front Elevation - Existing
Scale - 1:50

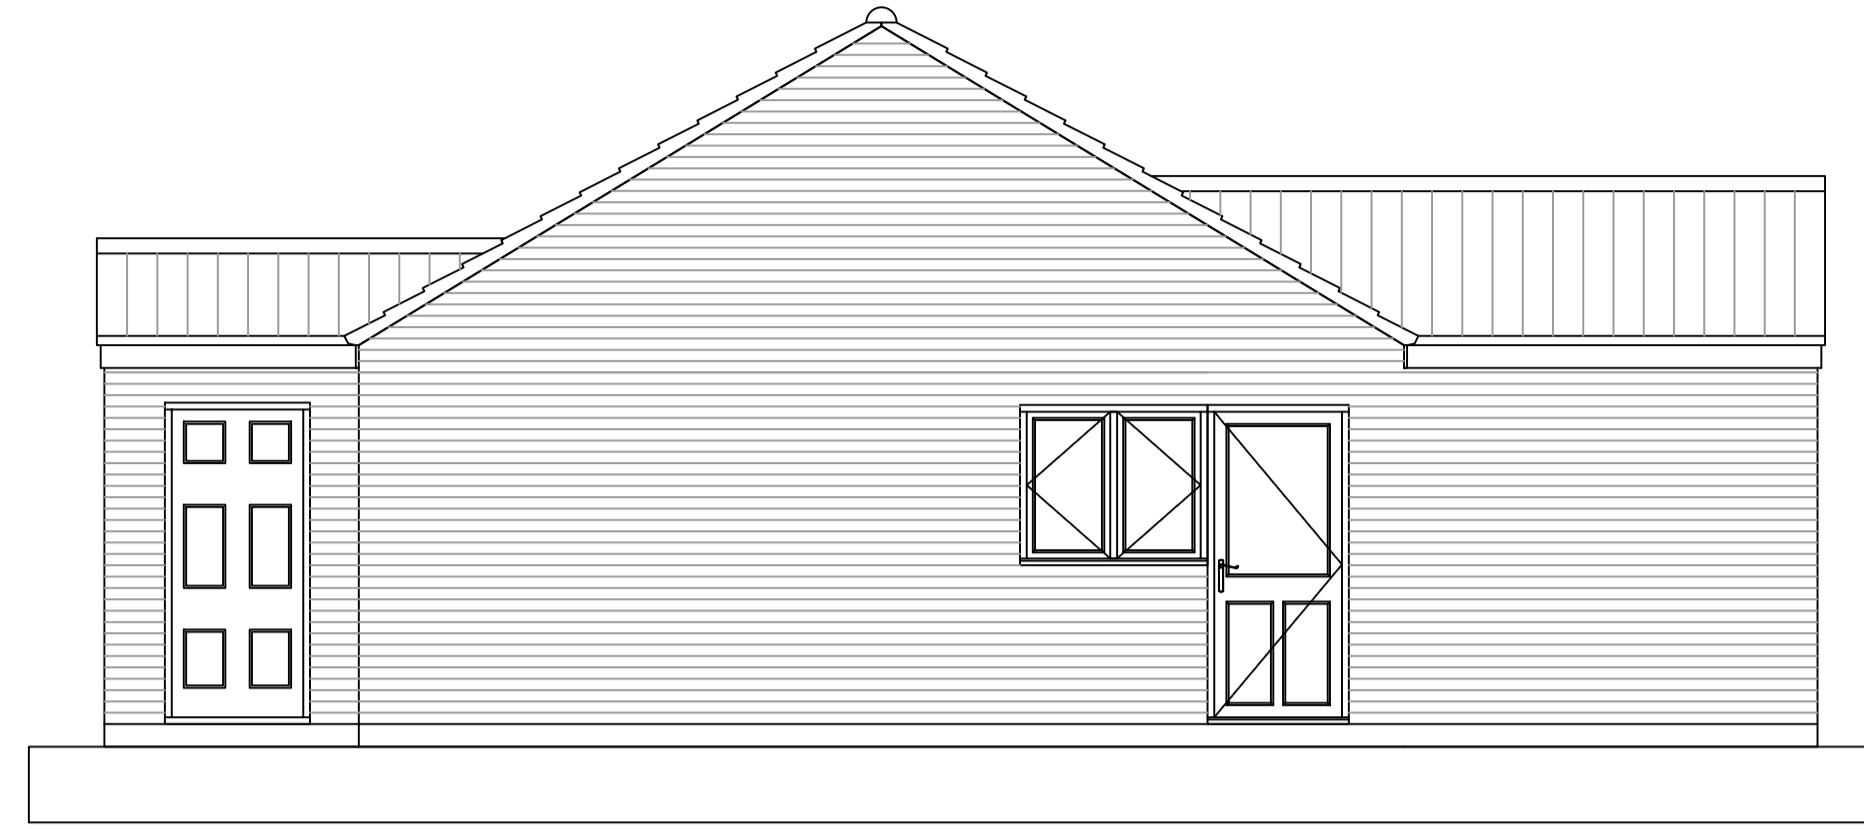


RH Elevation - Existing
Scale - 1:50

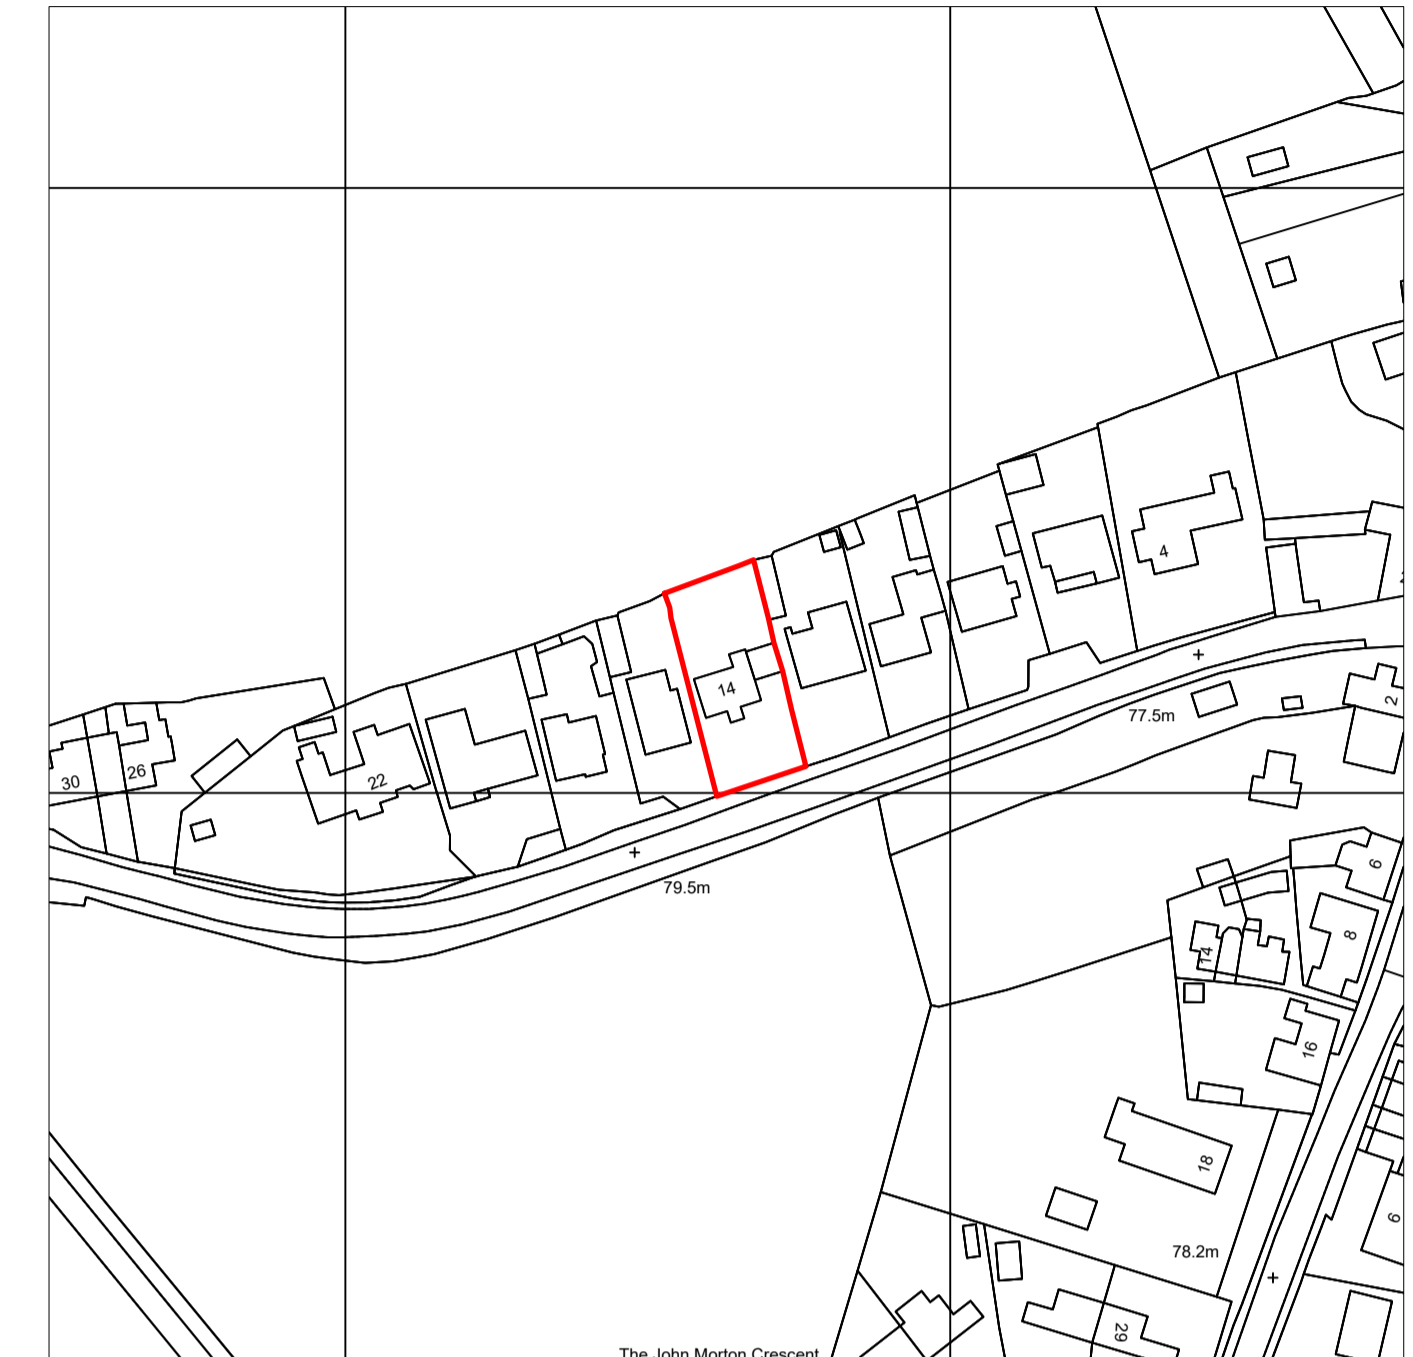


Location Map
Scale - 1:1250

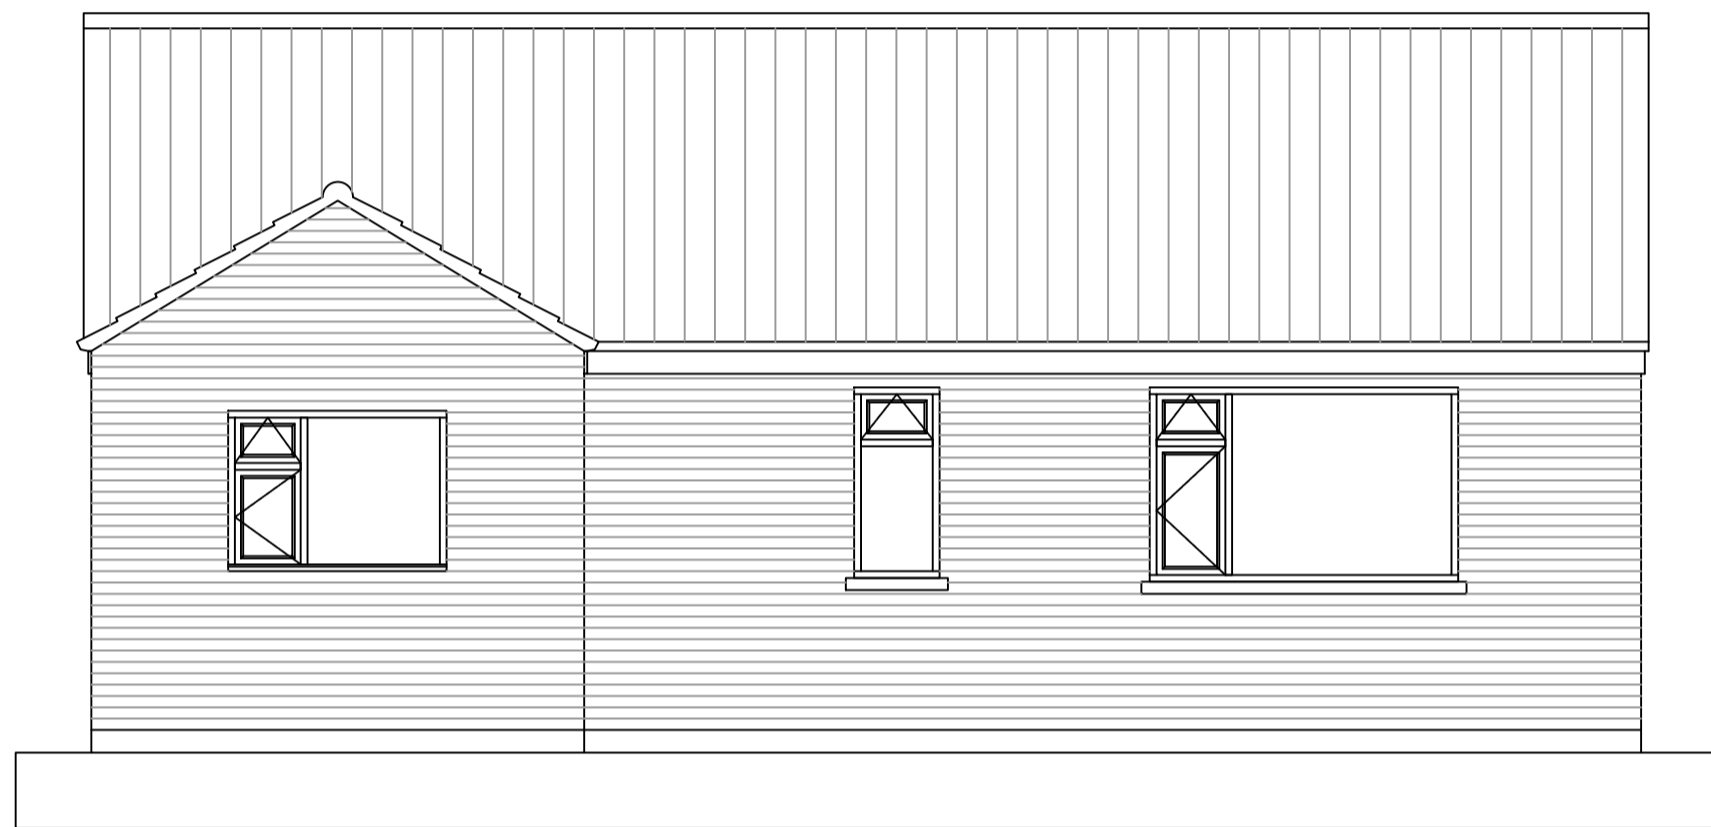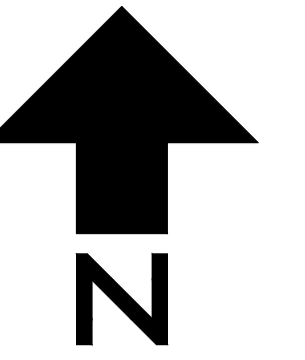



Rear Elevation - Existing
Scale - 1:50

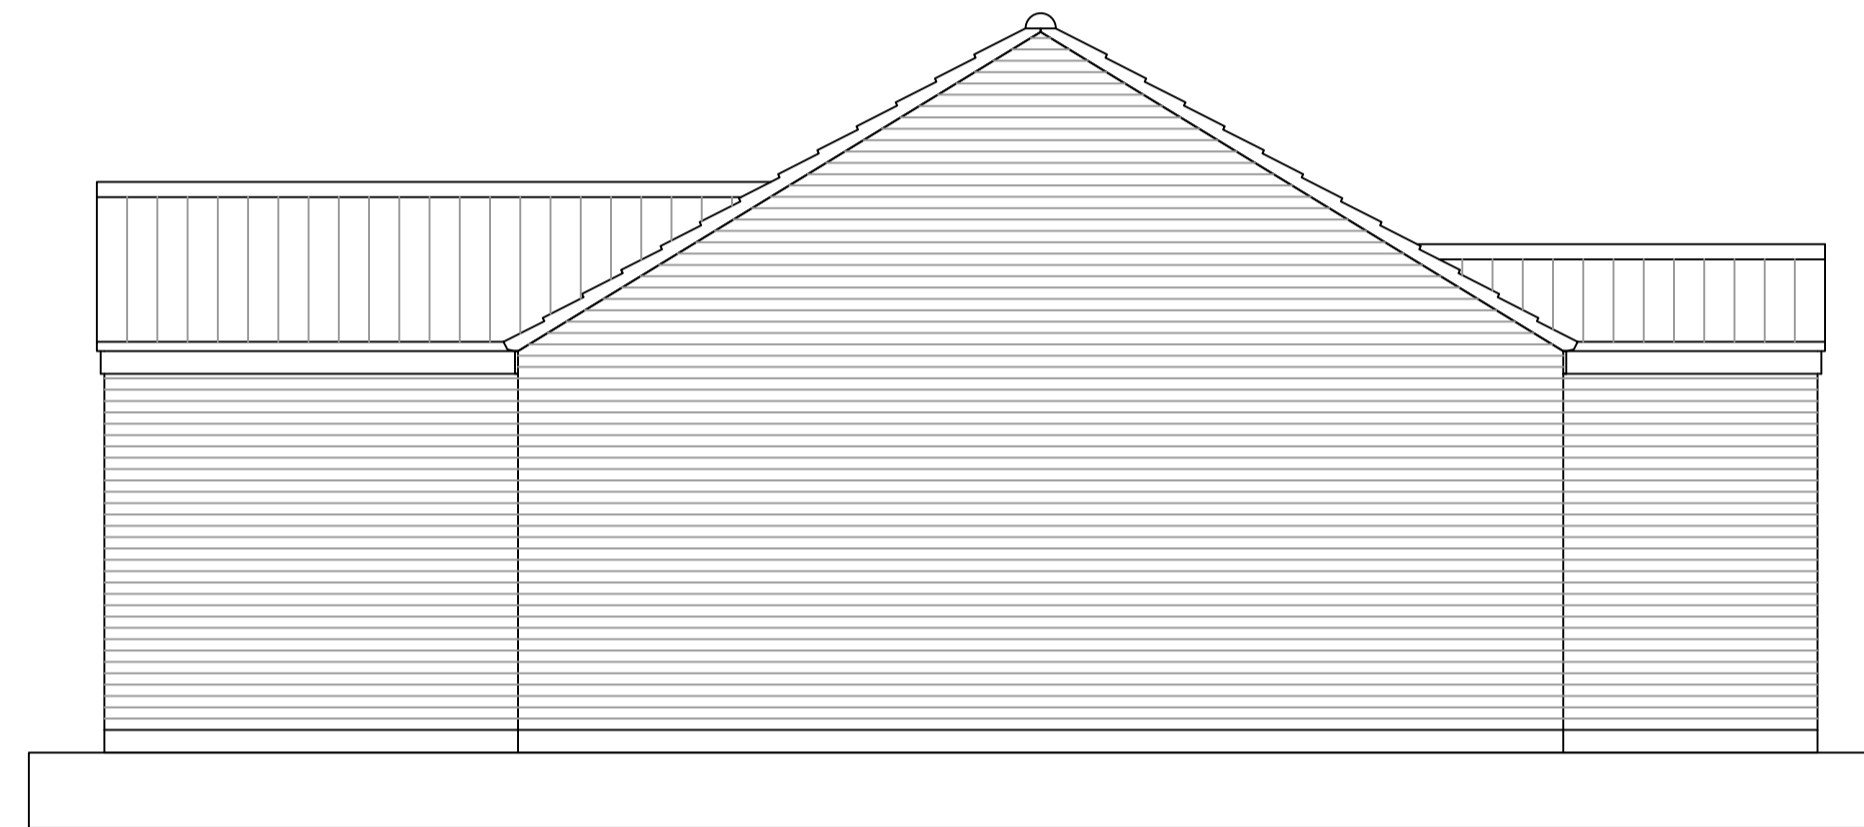


LH Elevation - Existing
Scale - 1:50

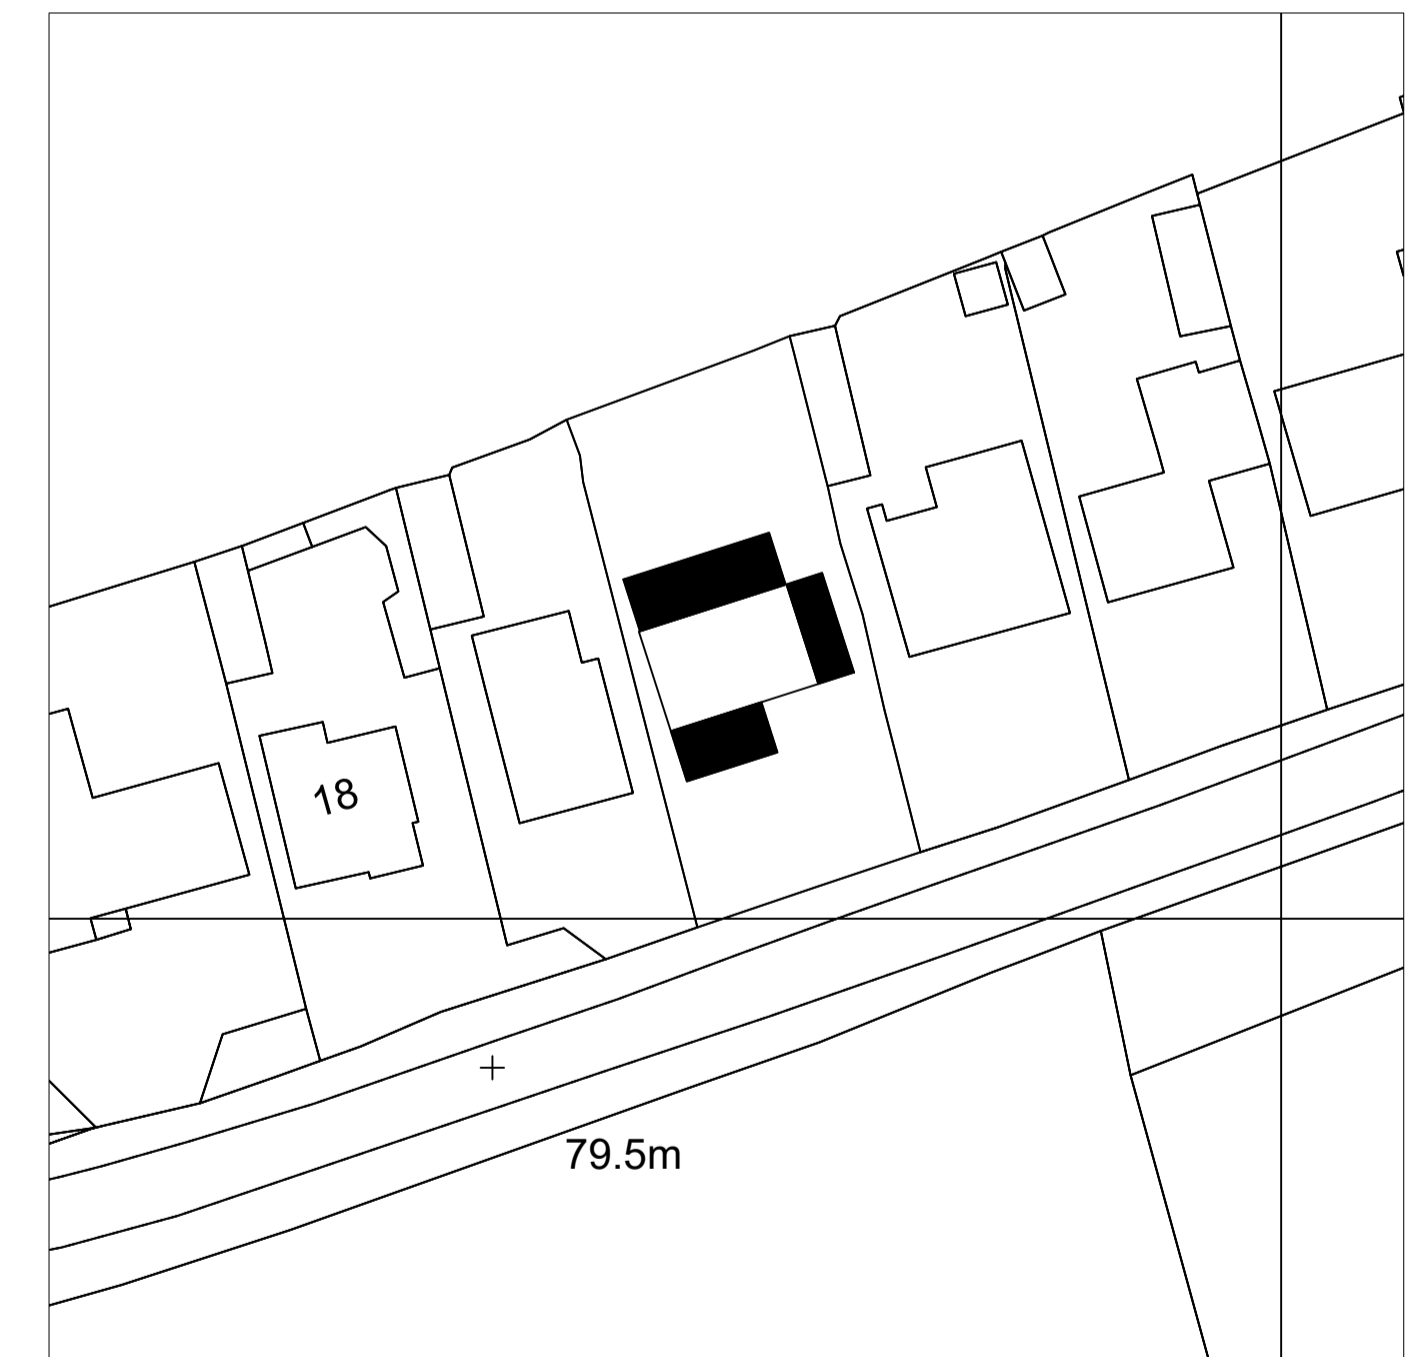




Block Plan
Scale - 1:500

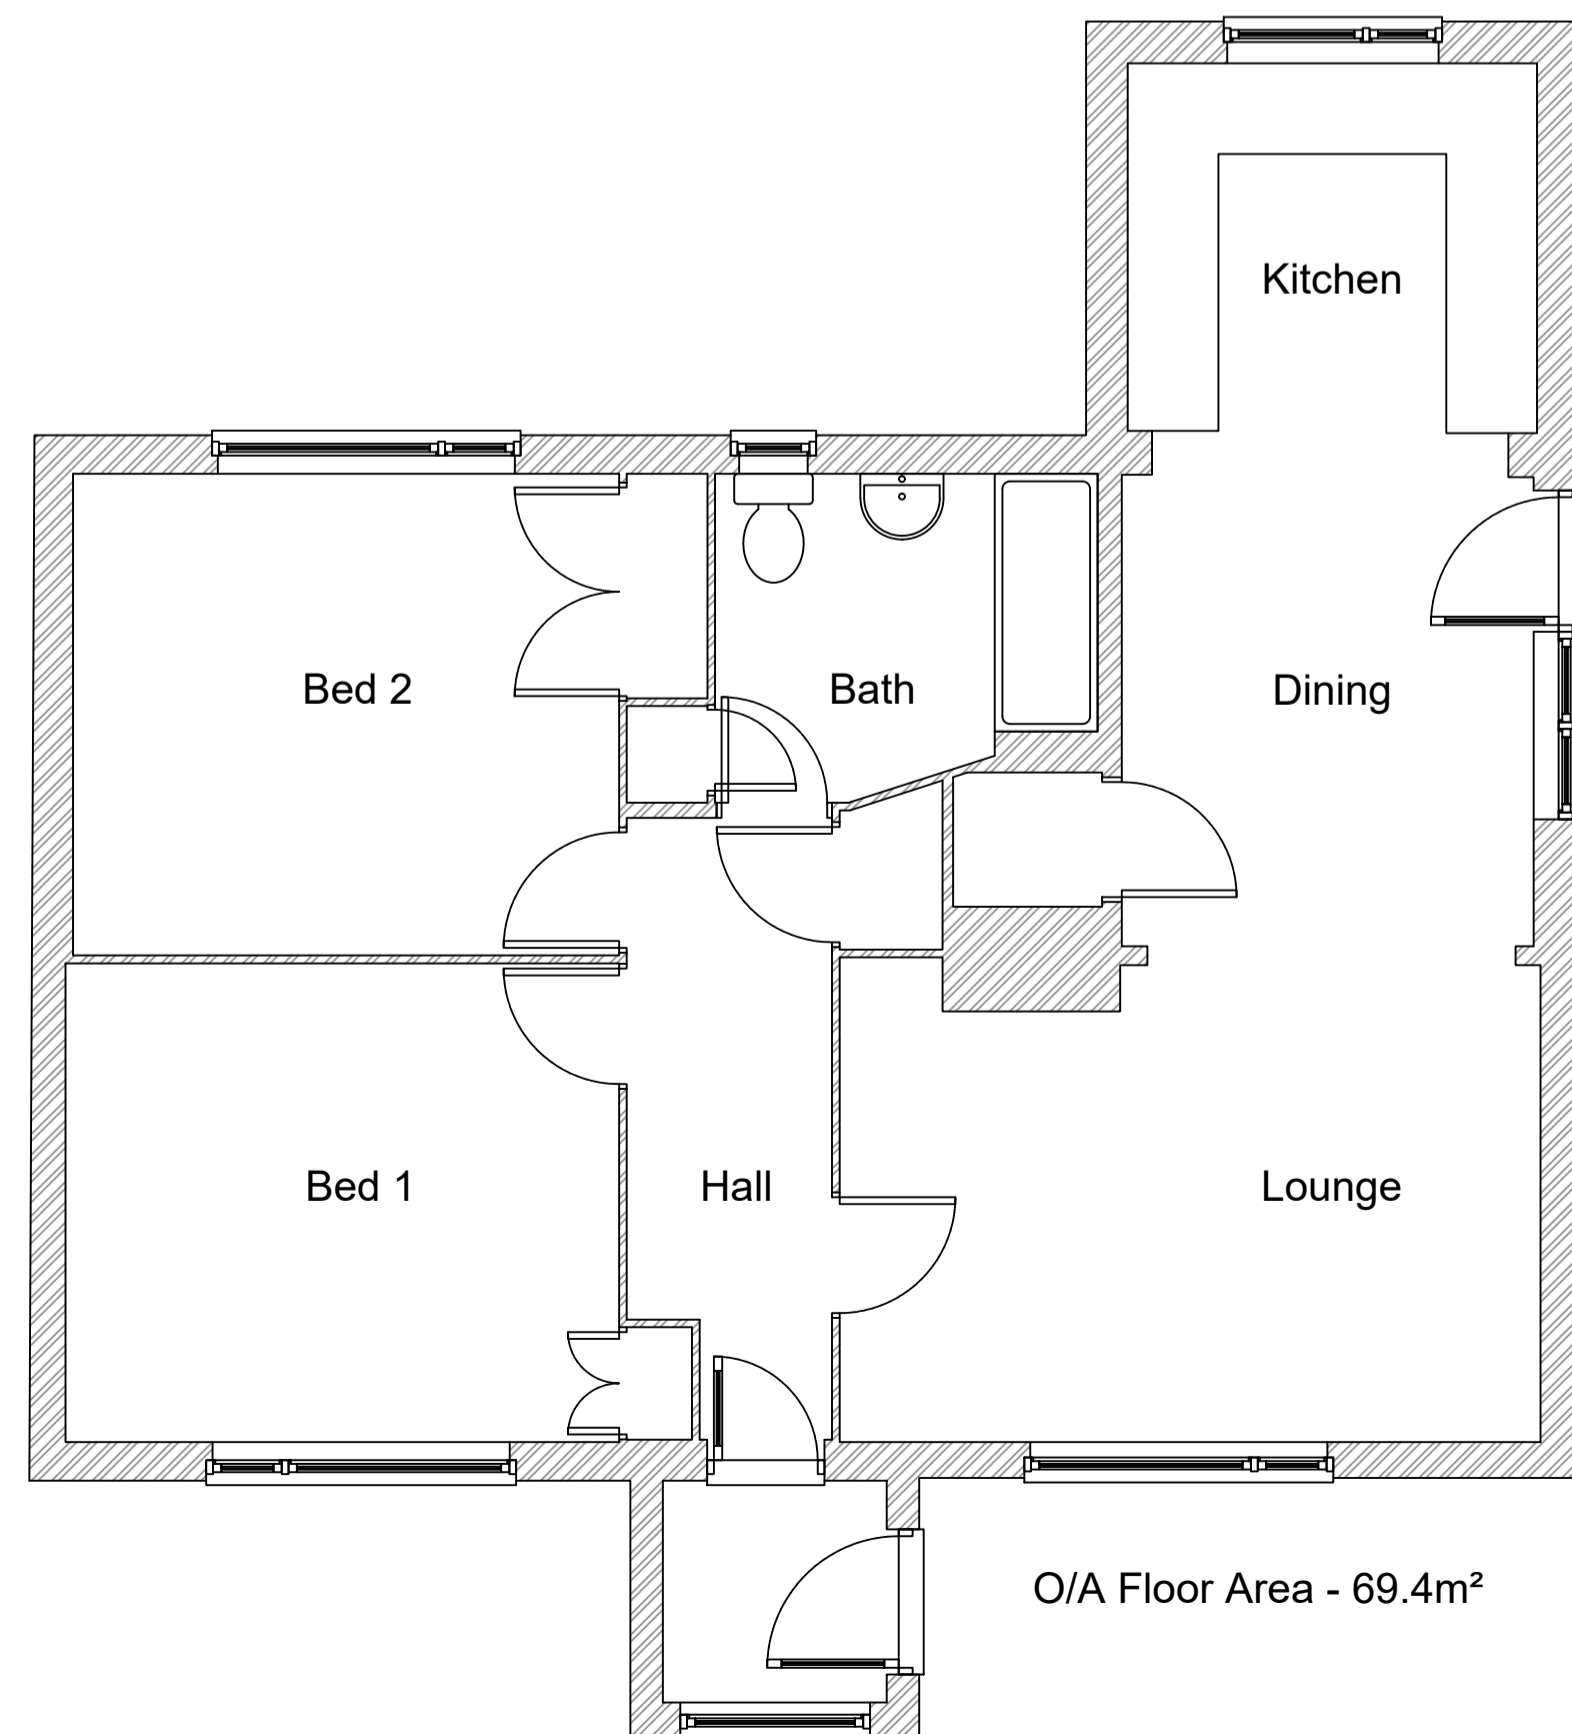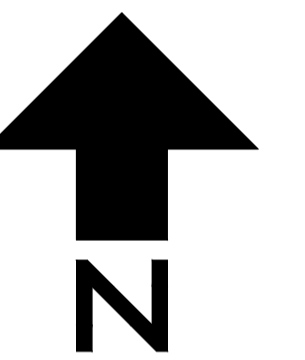

Ground Floor - Existing
Scale - 1:50

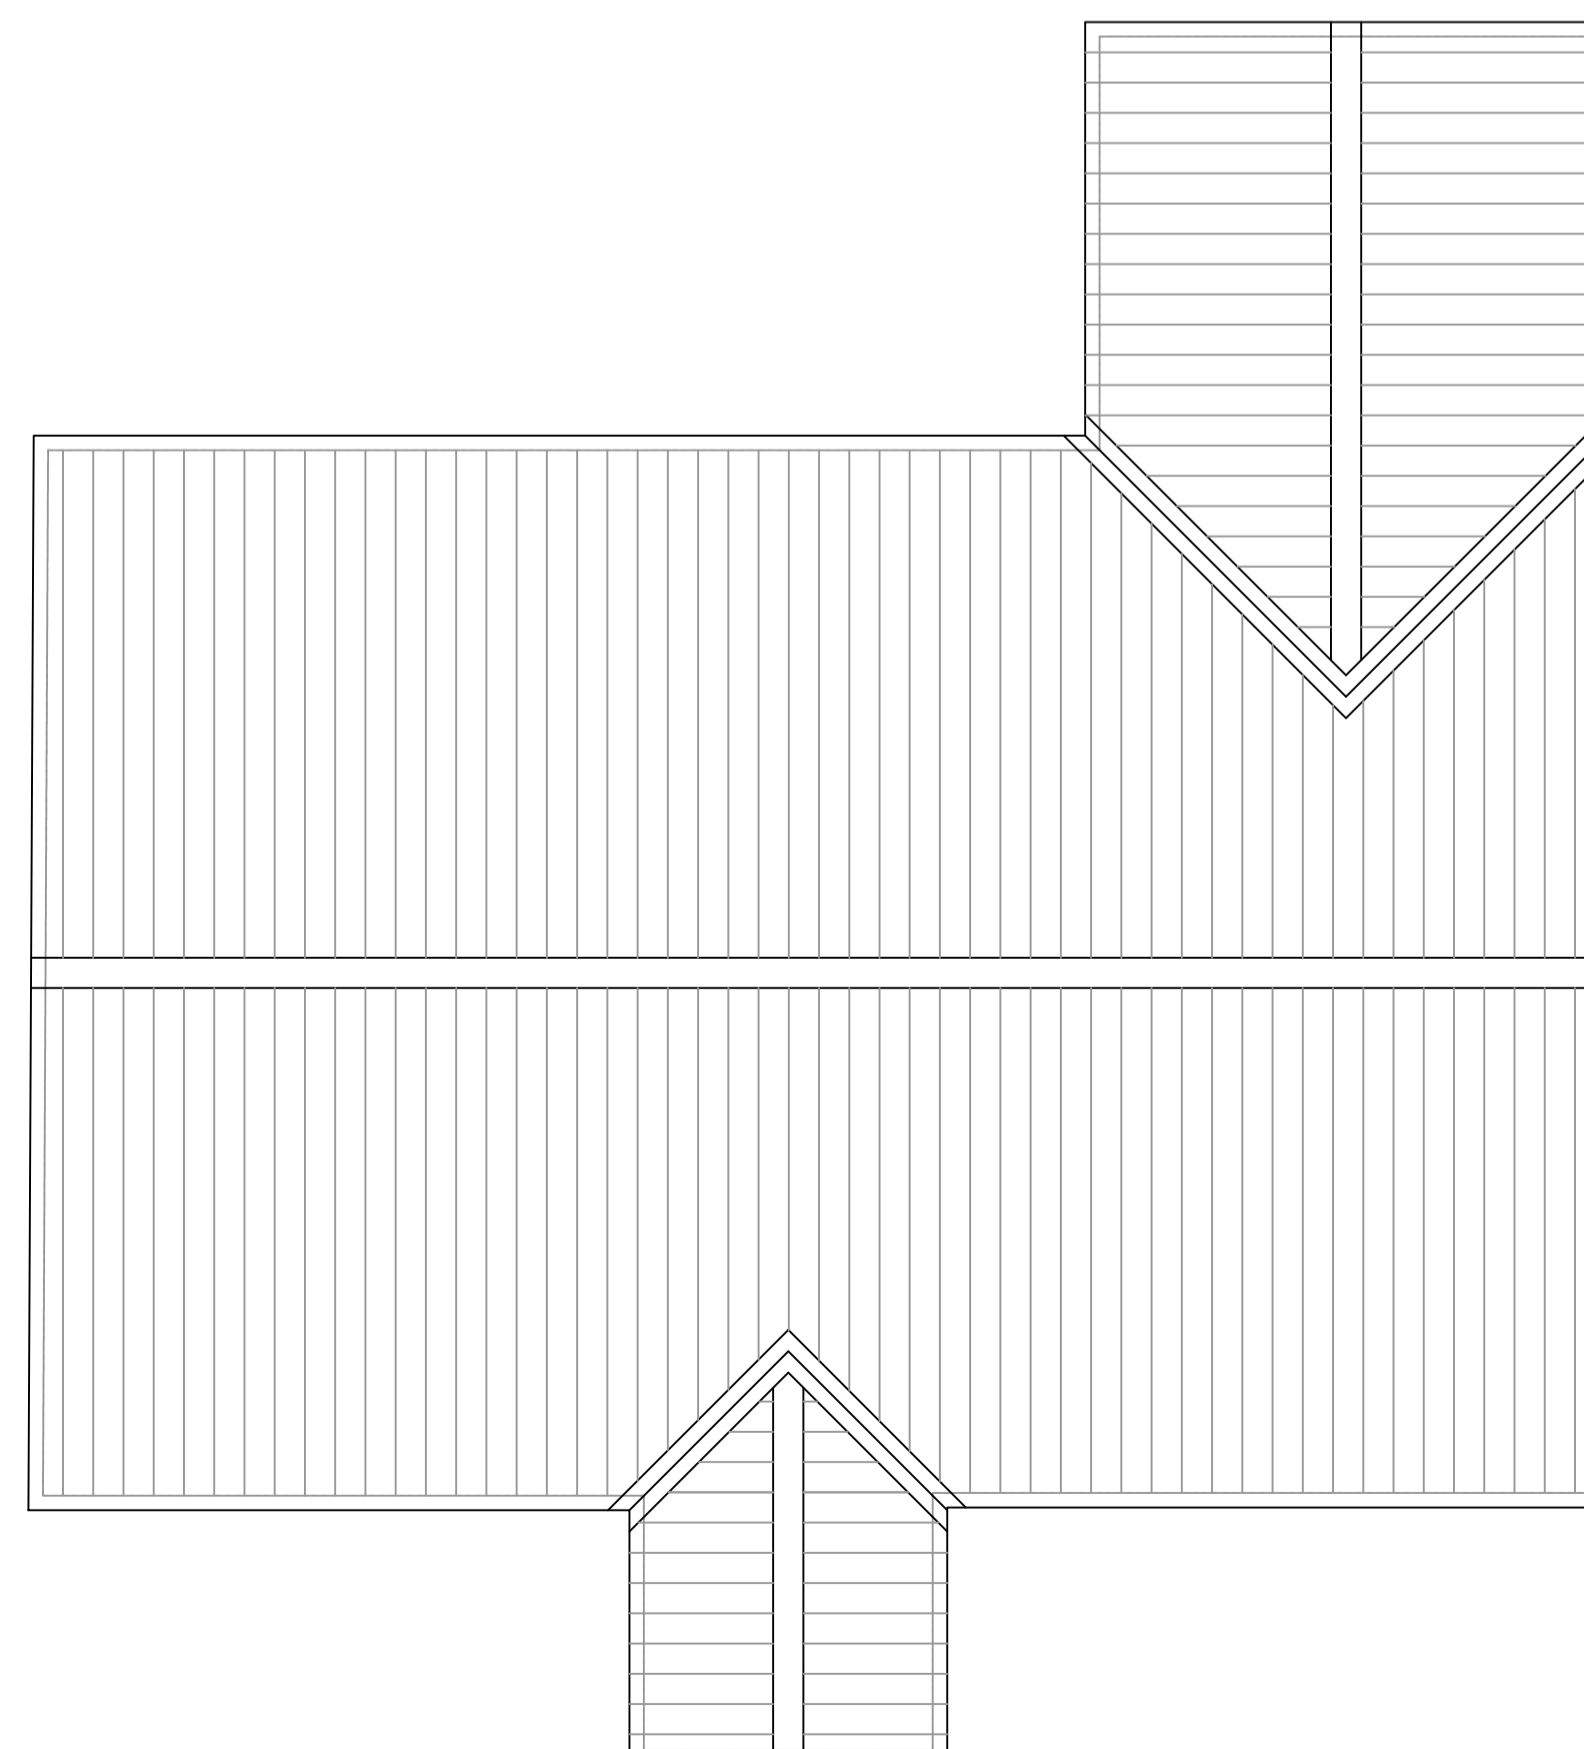

Roof Plan - Existing
Scale - 1:50

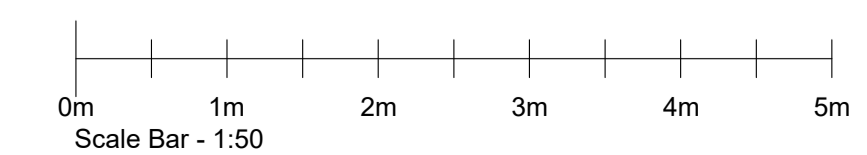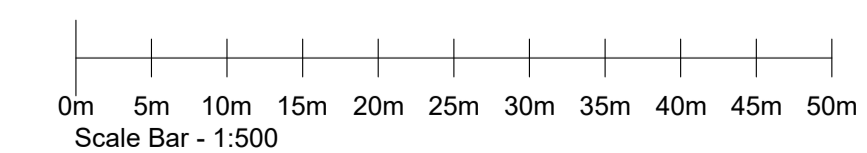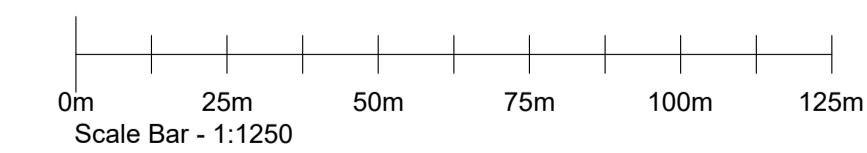

Revision C - 02.01.24
1. Drawings updated to reflect design alterations requested by client.

	Title: Existing Elevations & Plans	
	Drawing No: 3273-01-001	
	Scale: 1:50	Issue: C Date: 30/10/23 Border: A1
	Name: Jayne Taylor	
14 Lynn Lane		Site: Great Massingham Kings Lynn Norfolk, PE32 2HJ
Mob - 07901 913226		
Email: harvey@ba-ltd.co.uk		