



First Floor - Proposed
Scale - 1:50

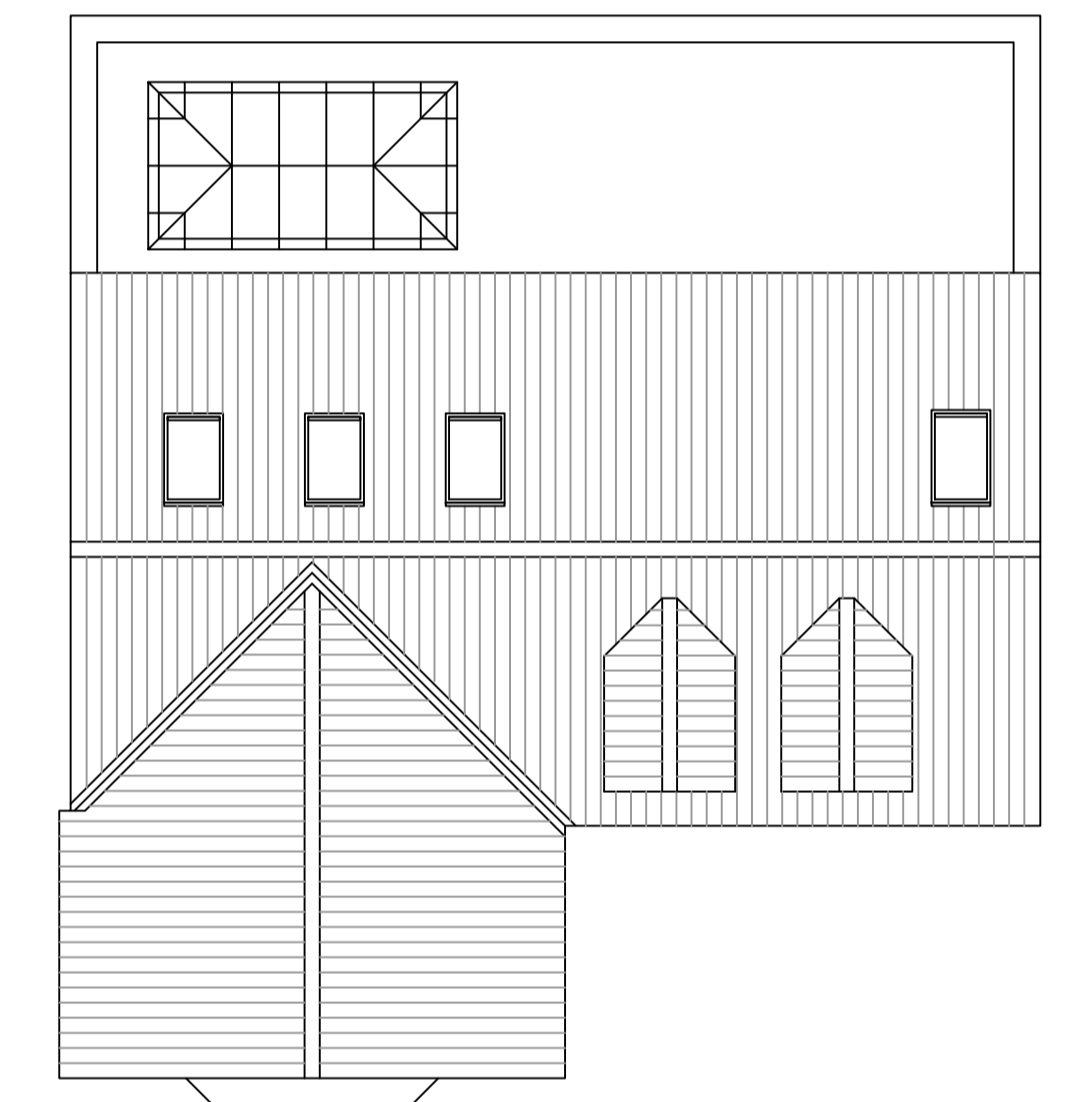

Roof Plan - Proposed

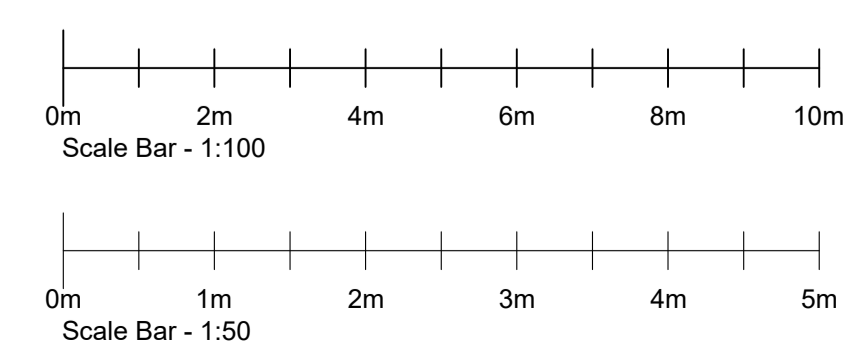

Revision C - 02/01/24
1. Drawings updated to reflect design alterations requested by client.

	Title: Proposed Plans	
	Drawing No: 3273-01-003	
	Scale: 1:50	Issue: C Date: 30/10/23 Border: A1
	Name: Jayne Taylor	
Site:		14 Lynn Lane Great Massingham Kings Lynn Norfolk, PE32 2HJ
Mob - 07901 913226 Email: harvey@ba-ltd.co.uk		