



North-West Elevation : Scale 1 : 100

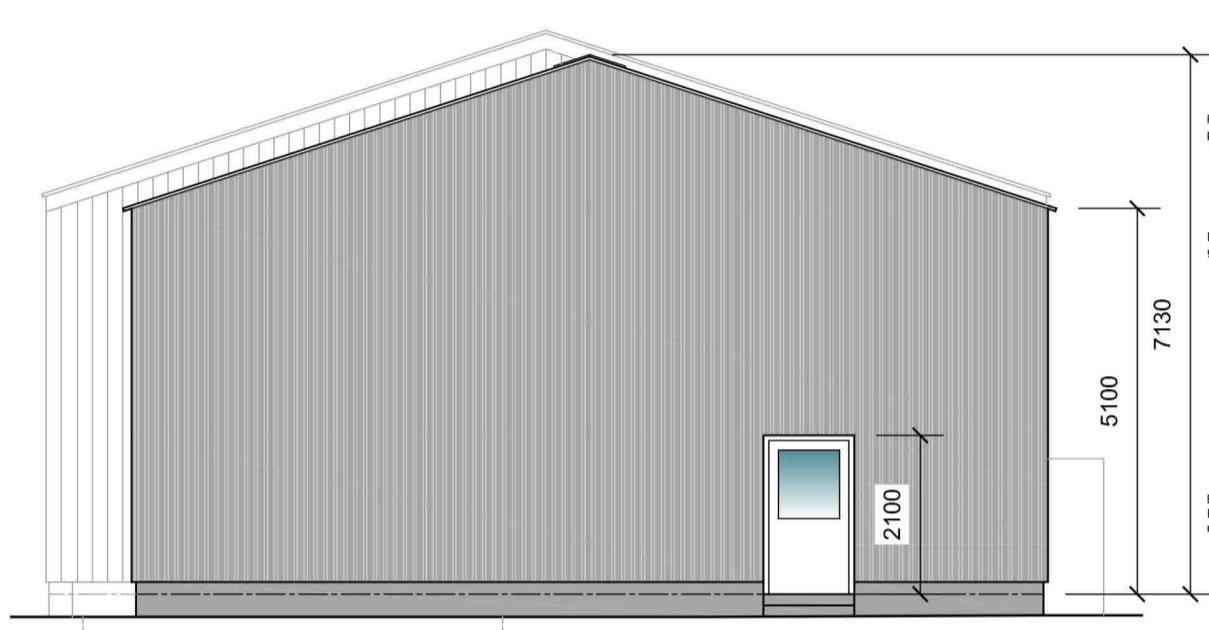


North-East Elevation : Scale 1 : 100




South-East Elevation : Scale 1 : 100

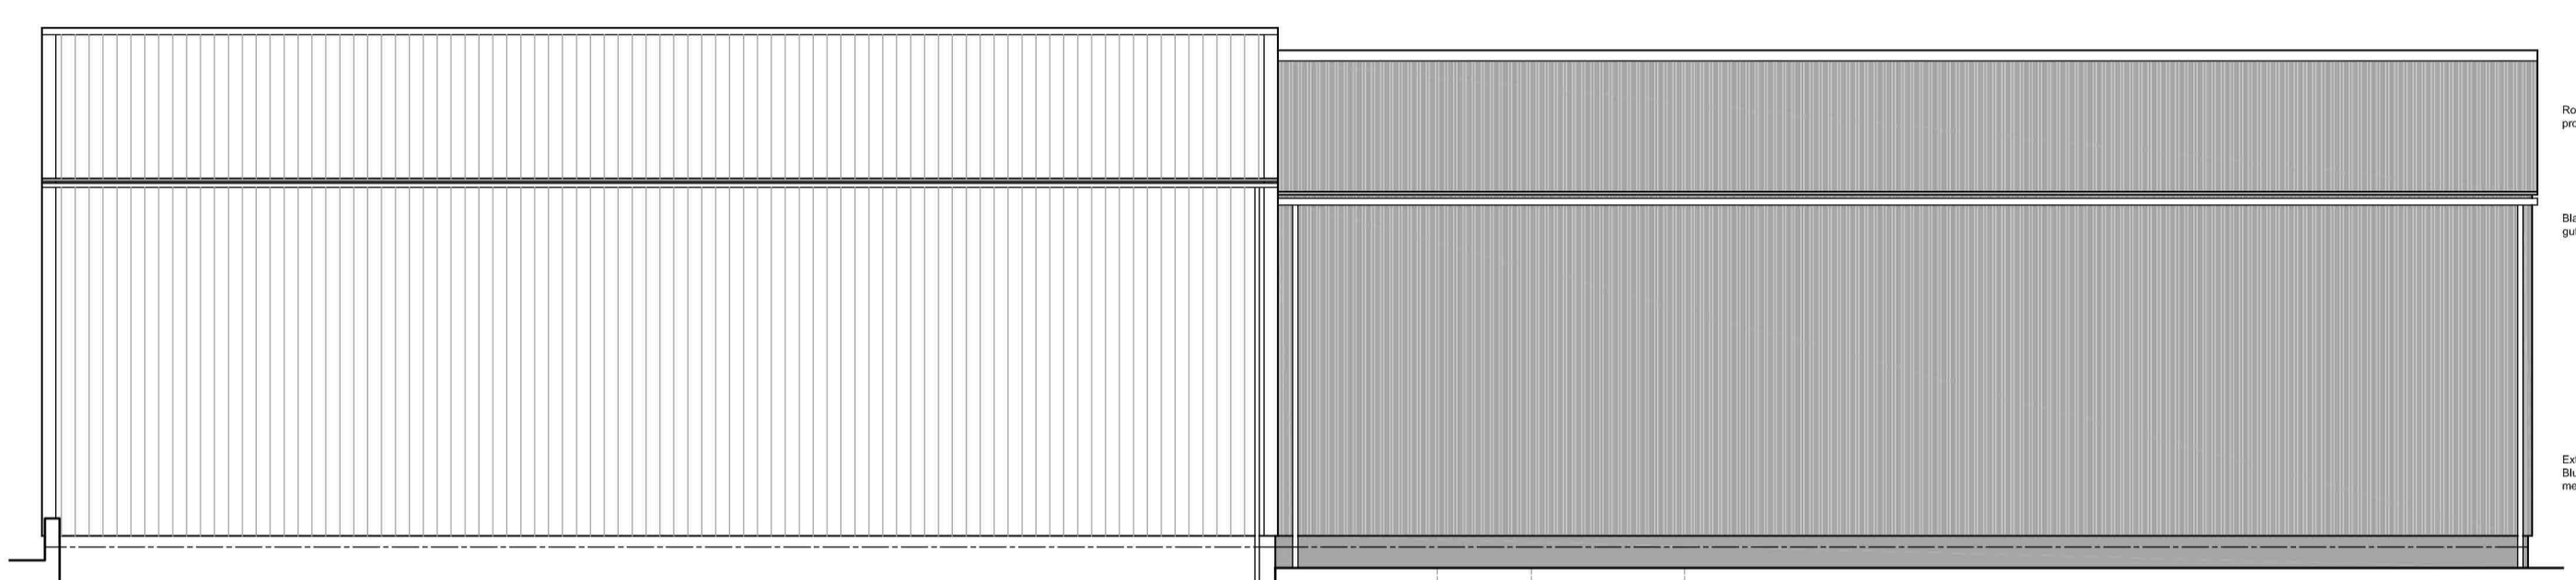


South-West Elevation : Scale 1 : 100

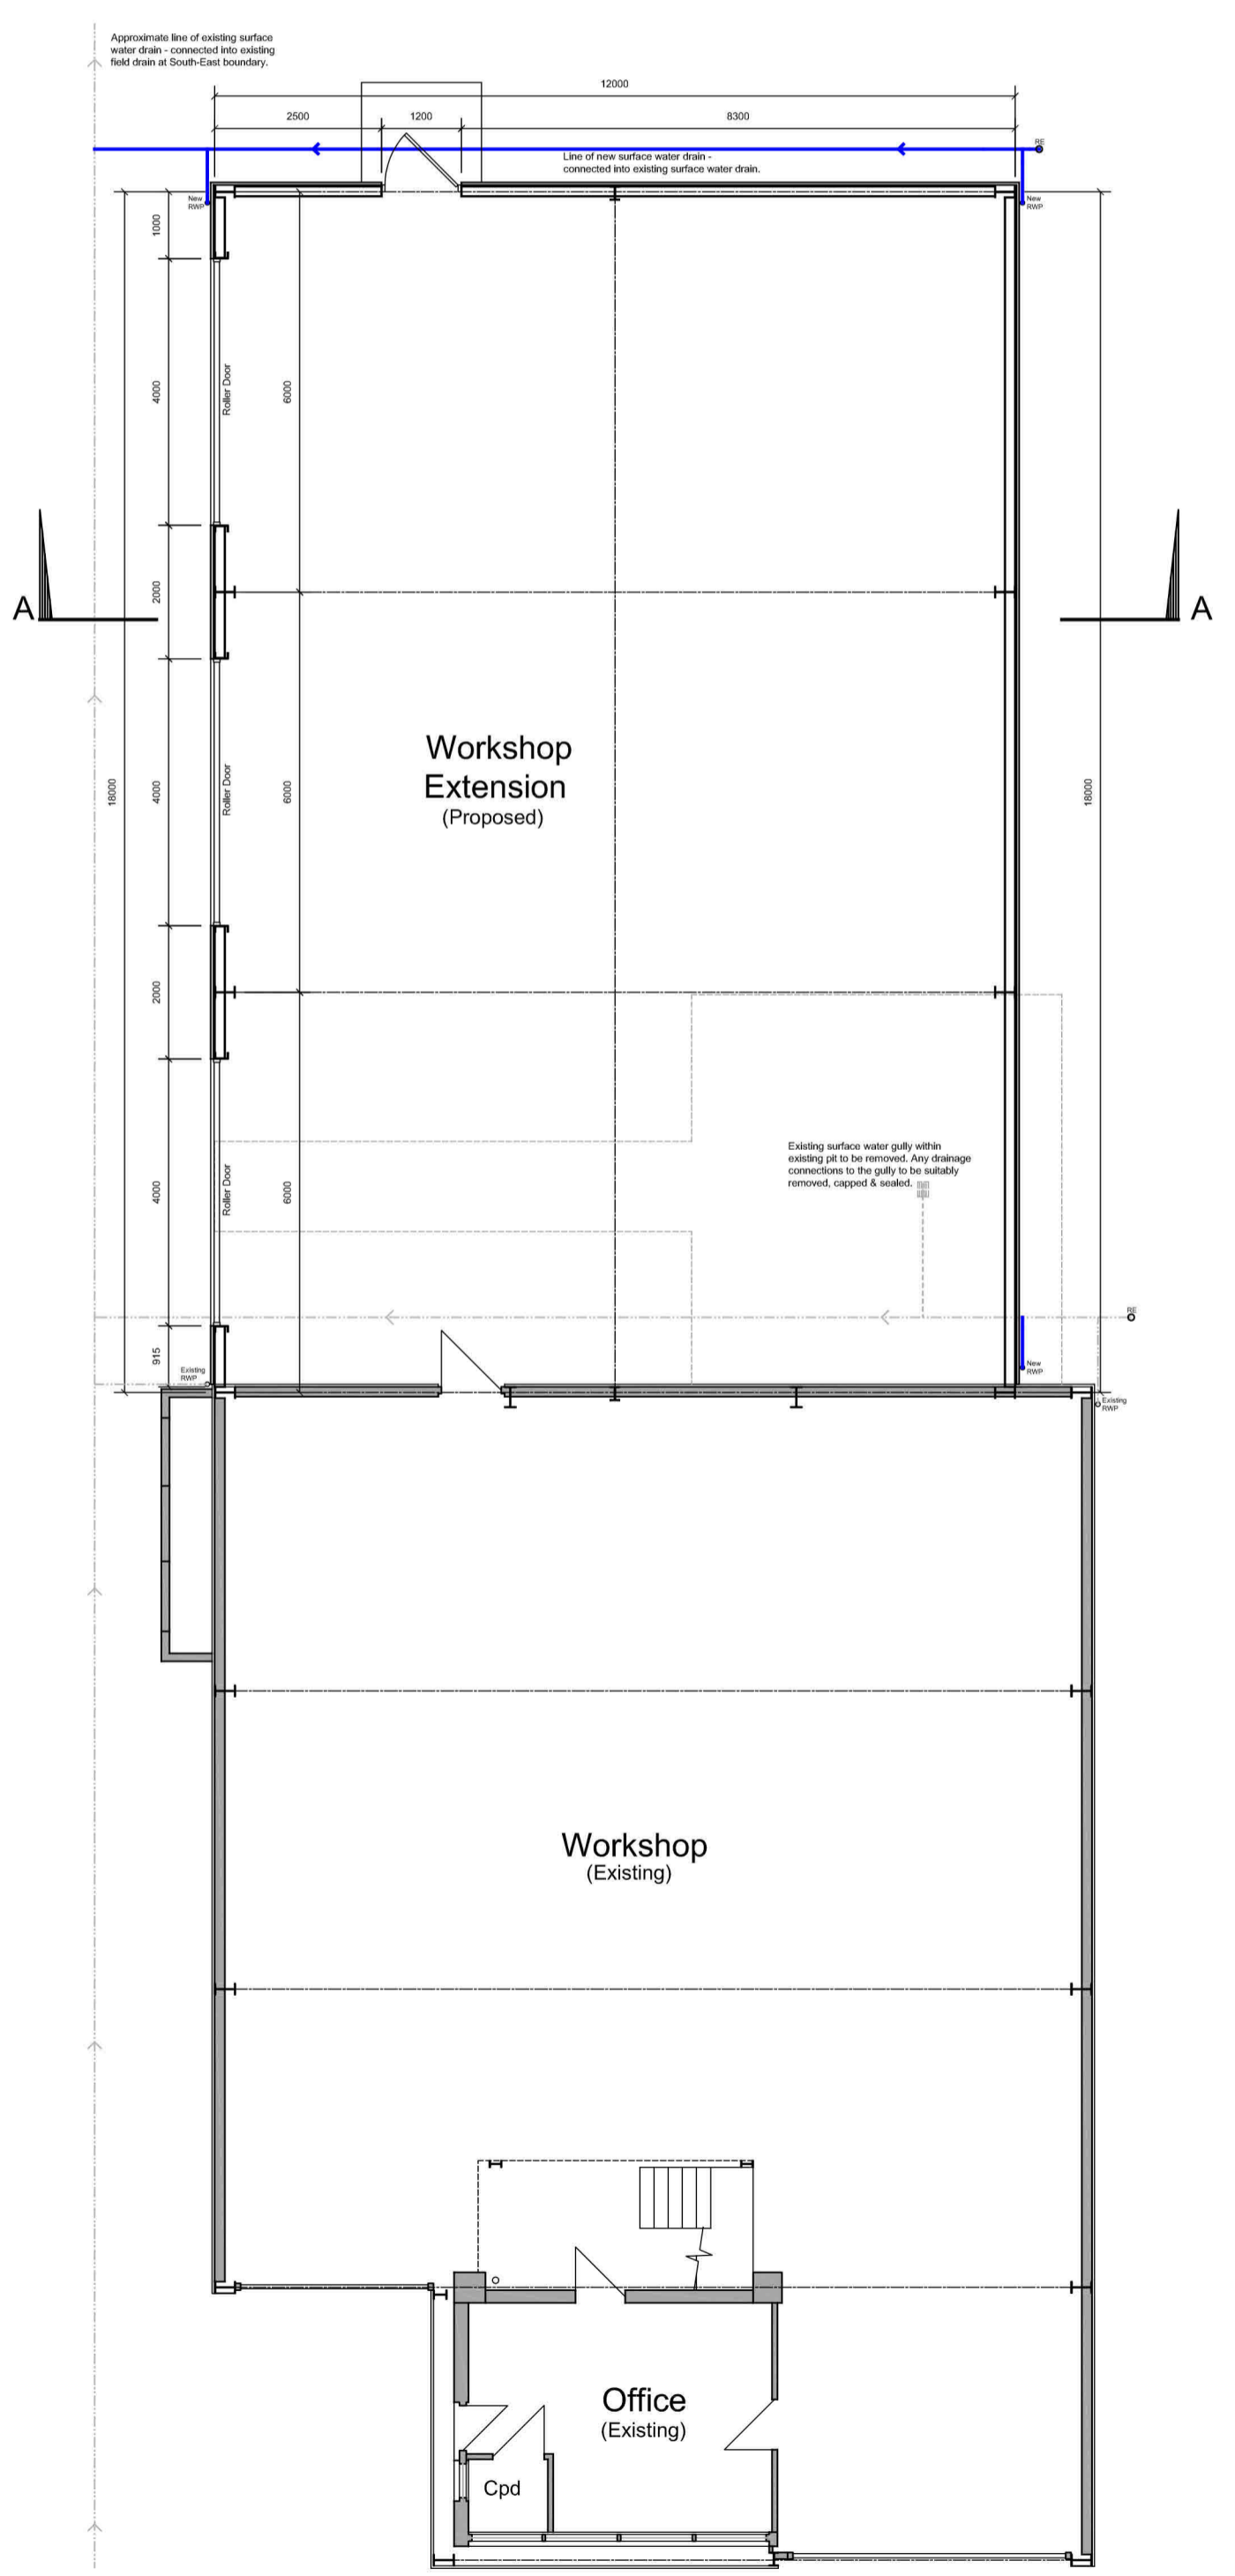

Ground Floor Plan : Scale 1 : 100

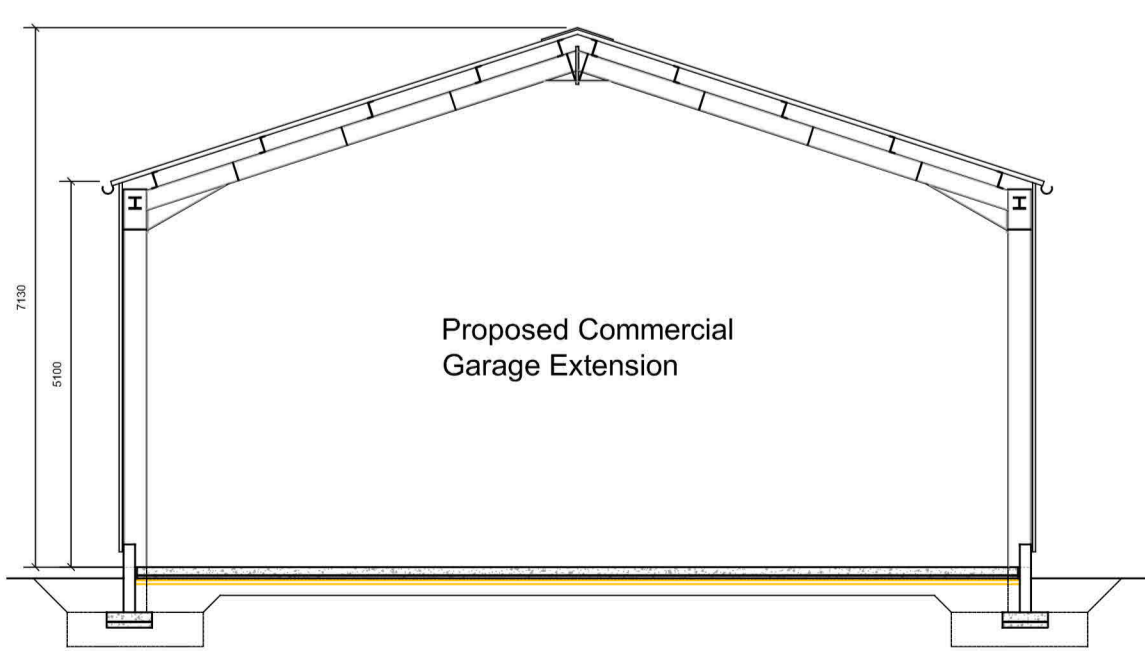

Cross Section A-A : Scale 1 : 100

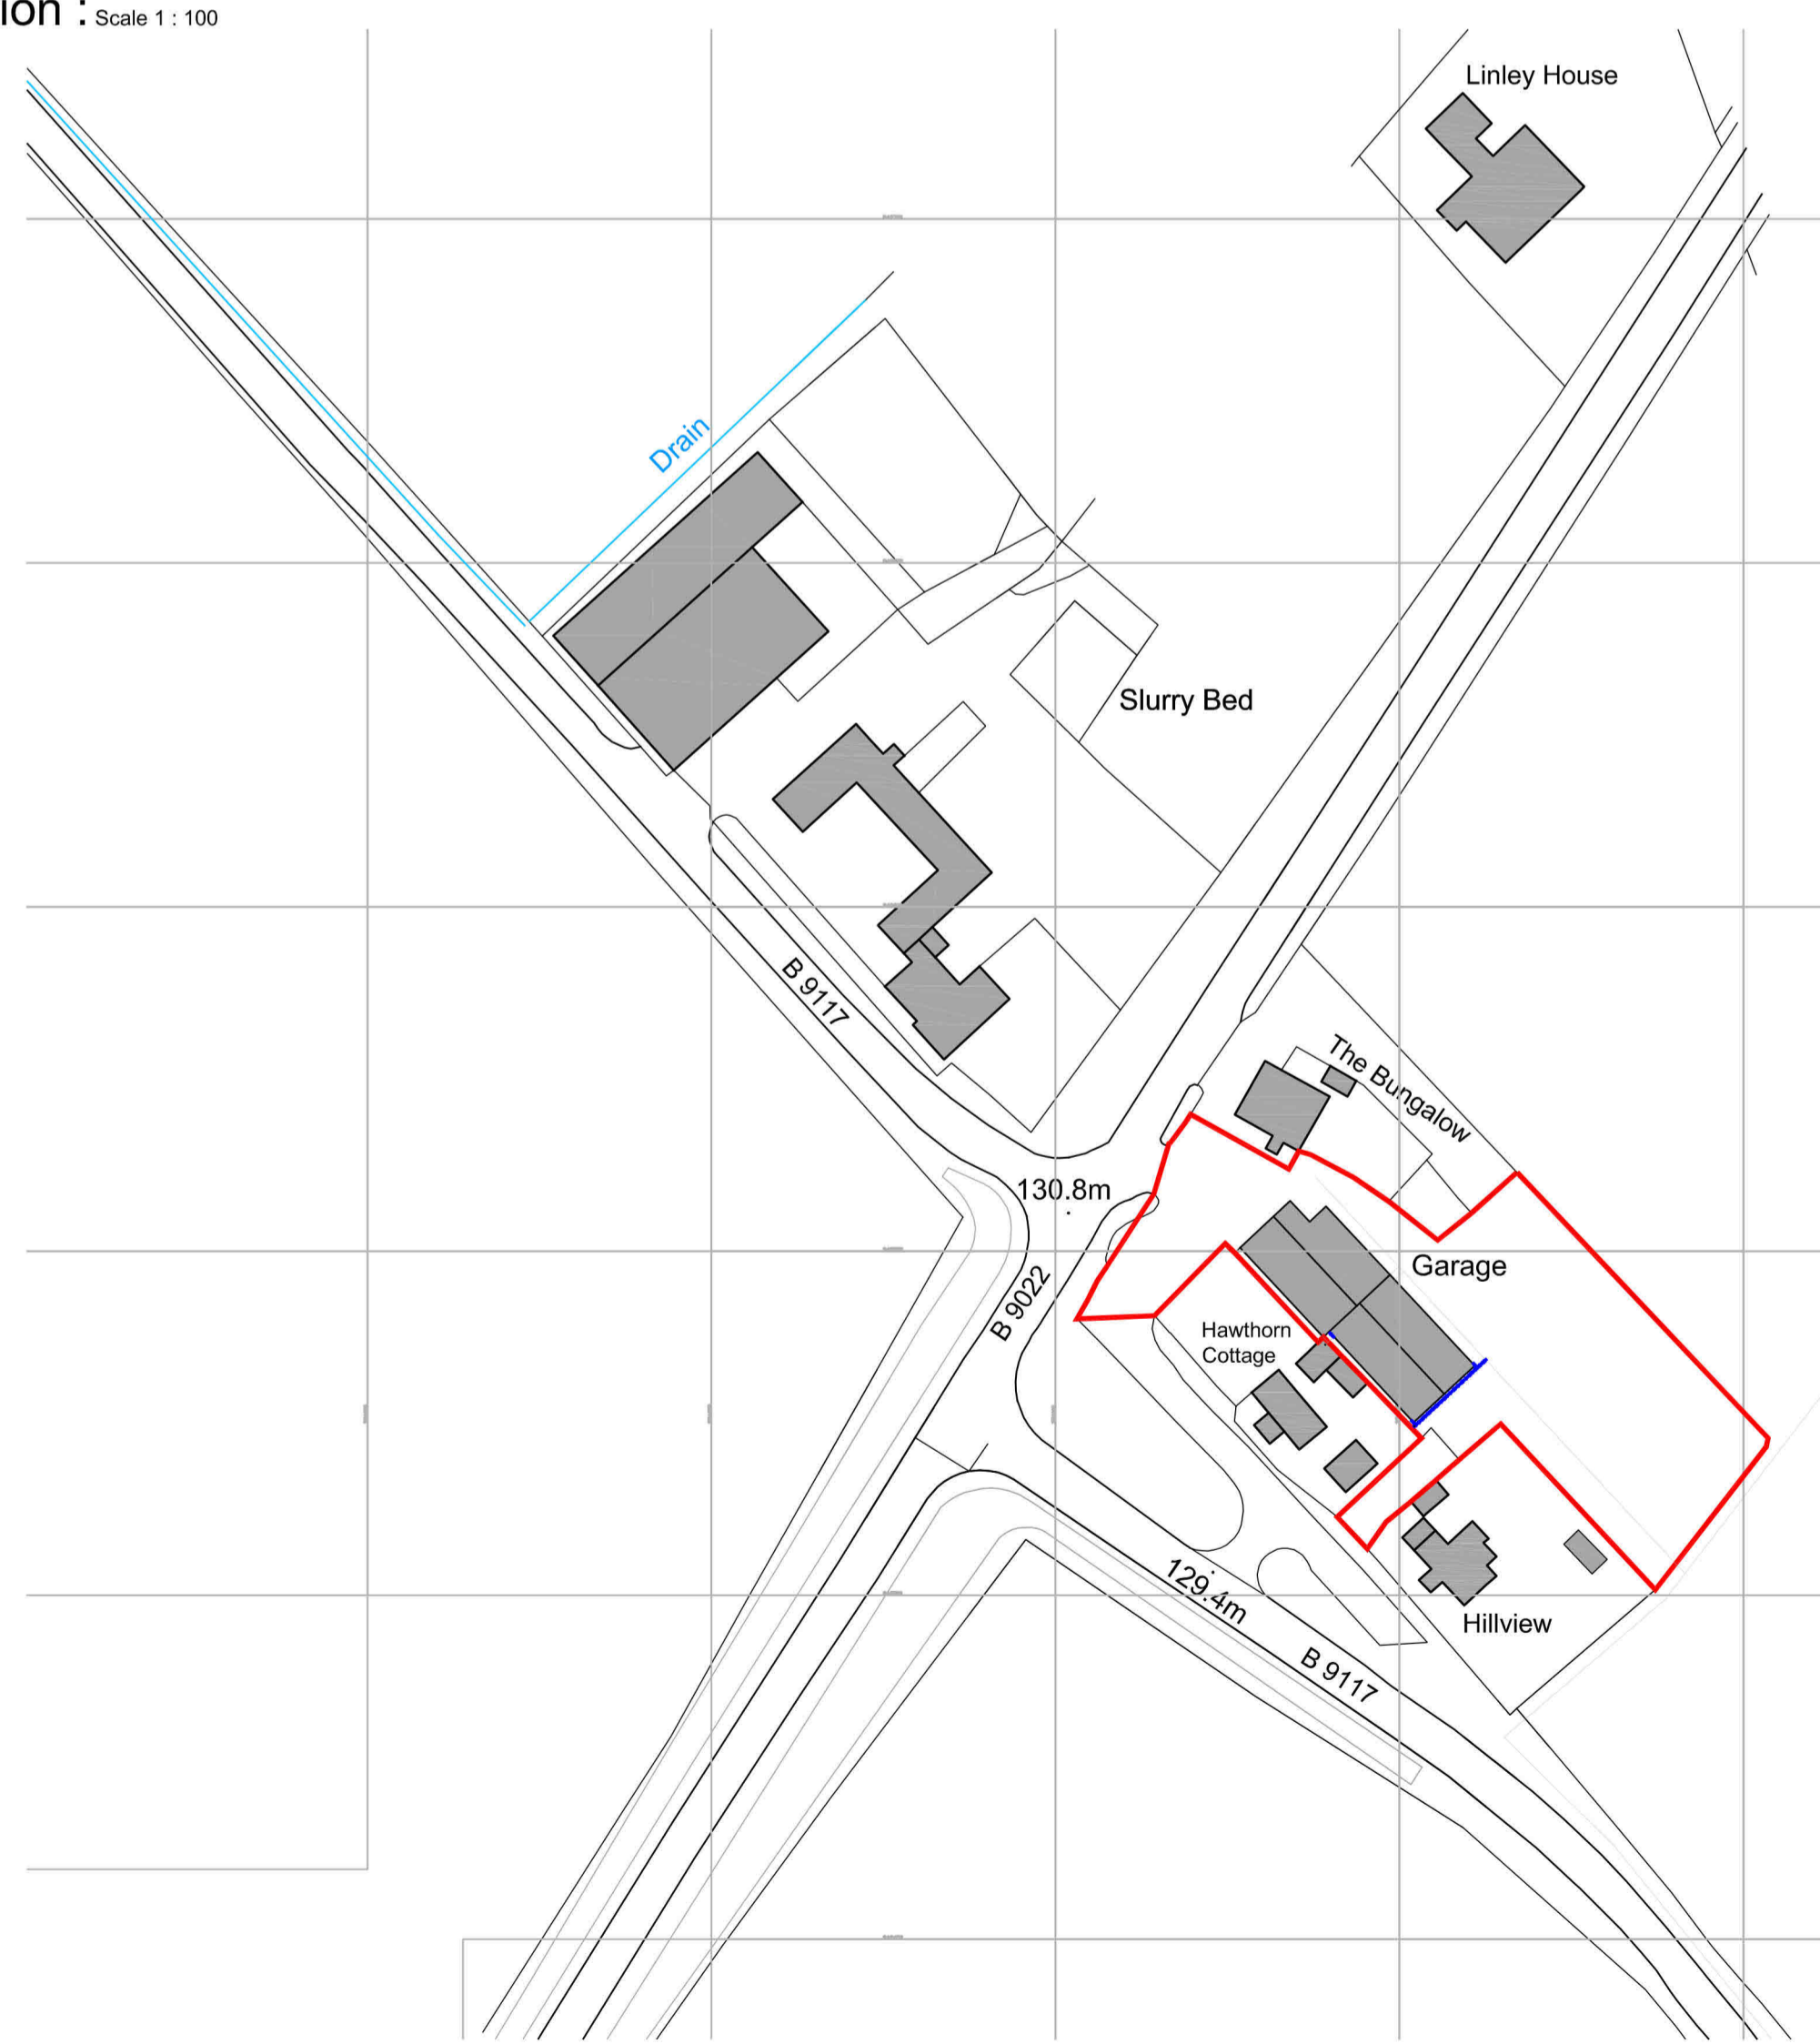

Site Location Plan : Scale 1 : 1000

Finishes Schedule:

ROOF	Finish Type - Profiled metal sheeting.	DRAINAGE	Type - PVC
	Colour - Blue/Grey.		Colour - Black
			Profile - Deepflow
WALLS	Type - 500mm concrete blockwork.		
	Type - Profiled metal Sheetting above blockwork.		
	Colour - Blue/Grey.		

NO.	DATE	AMENDMENTS
0	00/00/00	0

DRAWING TITLE		
Planning Drawing (A1)		
DATE	JOB NO.	DRAWN BY
December 2023	2197-02	Ryan Thompson

**Connor Wilson Vehicles,
Cross Roads Garage,
Rothiemay.**
Proposed alterations & extensions to existing commercial Garage.

For Connor Wilson Vehicles.



Old Mill,
Huntly,
Aberdeenshire.
AB54 4JX
T : 01466 793135
M : 07500 907899
E : info@rt-architecturaldesign.com
W : www.rt-architecturaldesign.com

