

EXISTING



SOUTH / EAST ELEVATION


SCALE 1:100

PROPOSED




SOUTH / EAST ELEVATION

SCALE 1:100

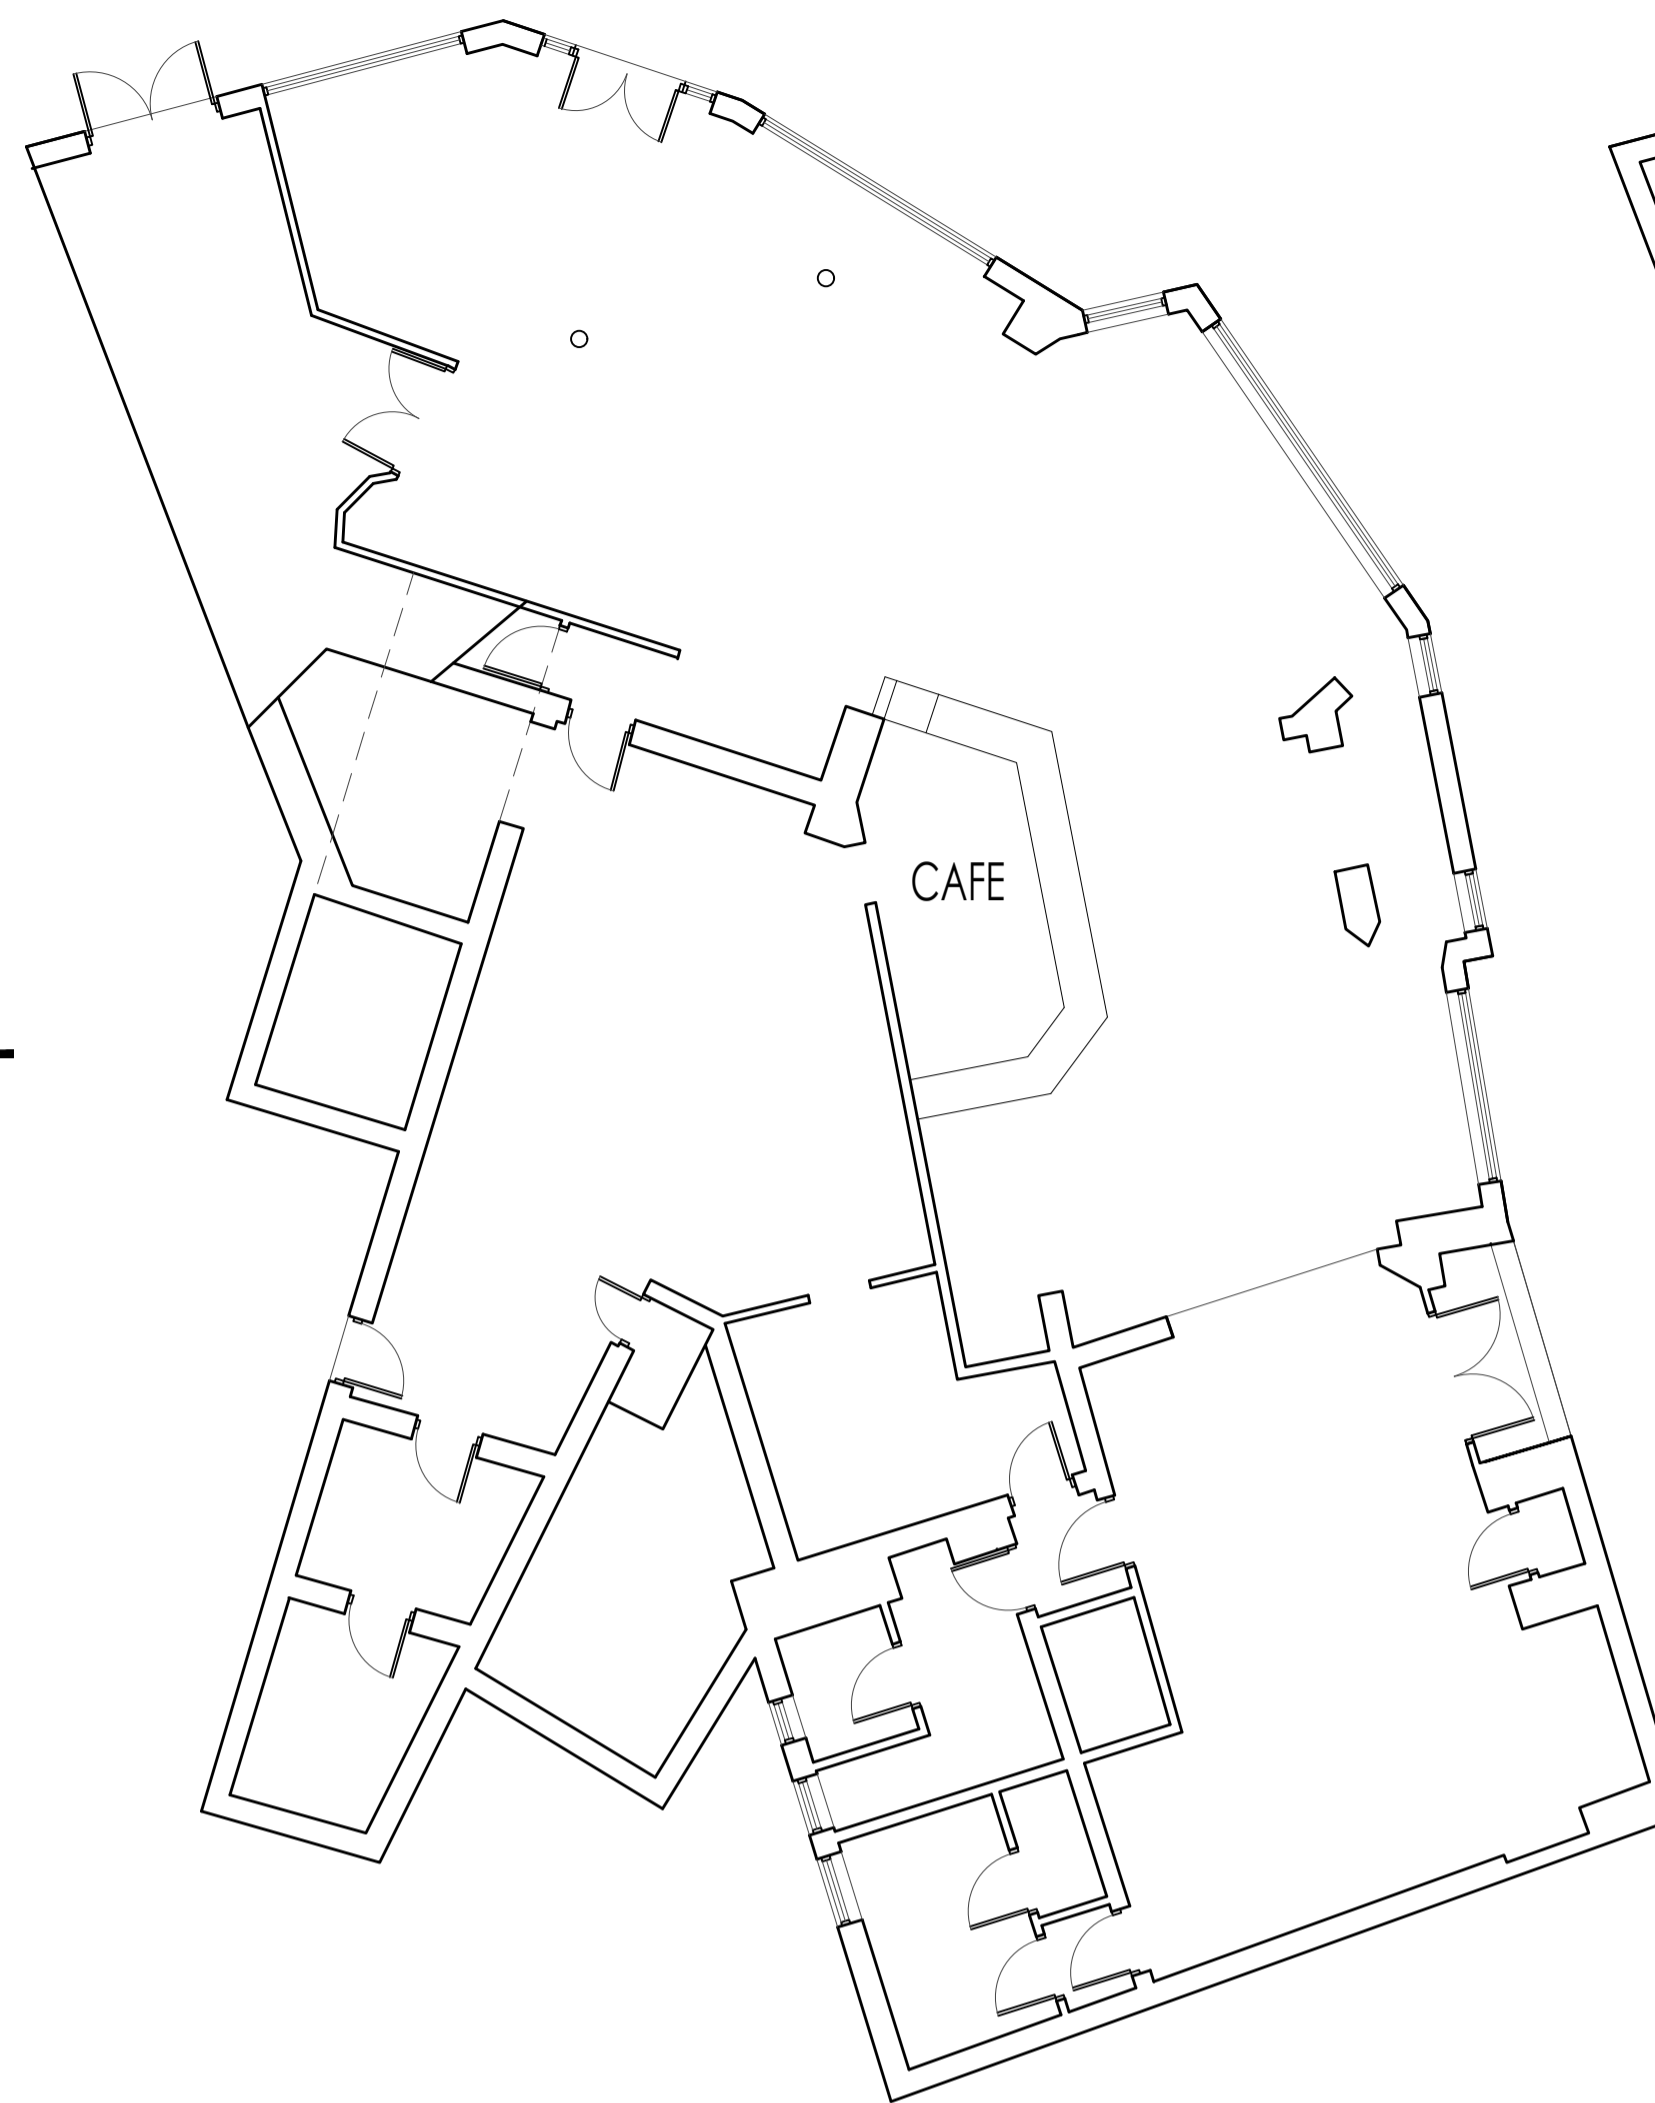

GROUND FLOOR PLAN - EXISTING

SCALE 1:100

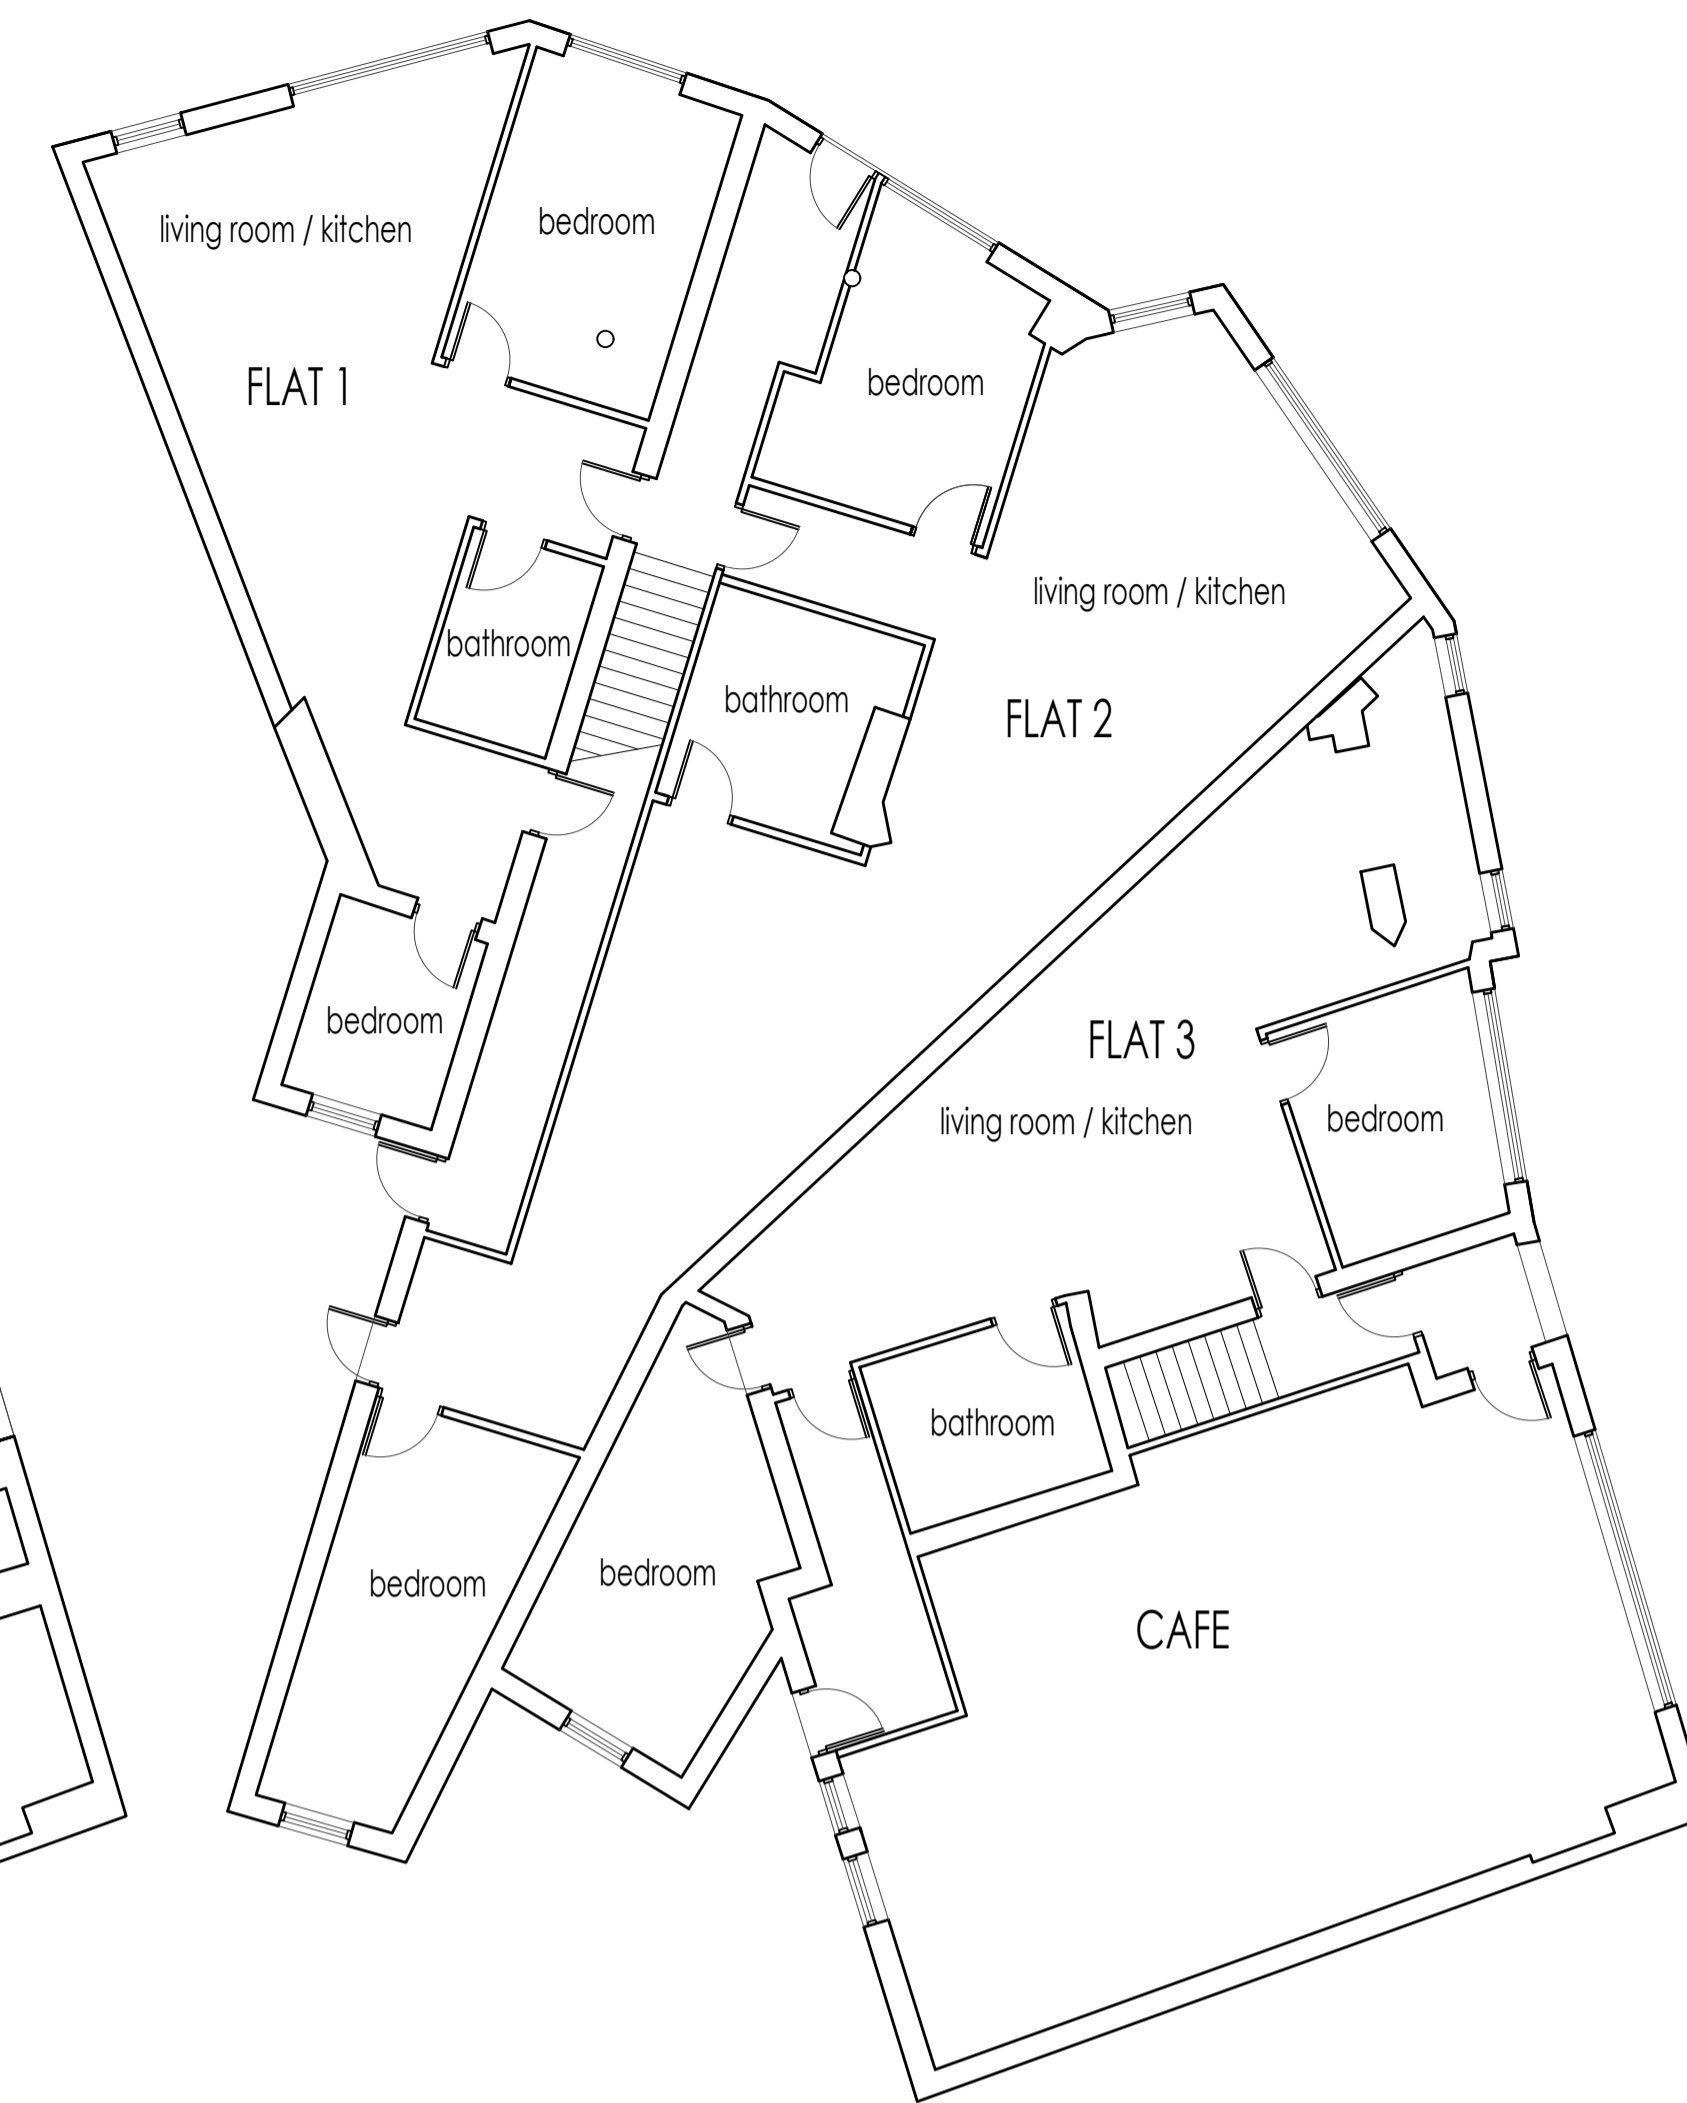


GROUND FLOOR PLAN - PROPOSED

SCALE 1:100



SITE PLAN - EXISTING



SCALE 1:200

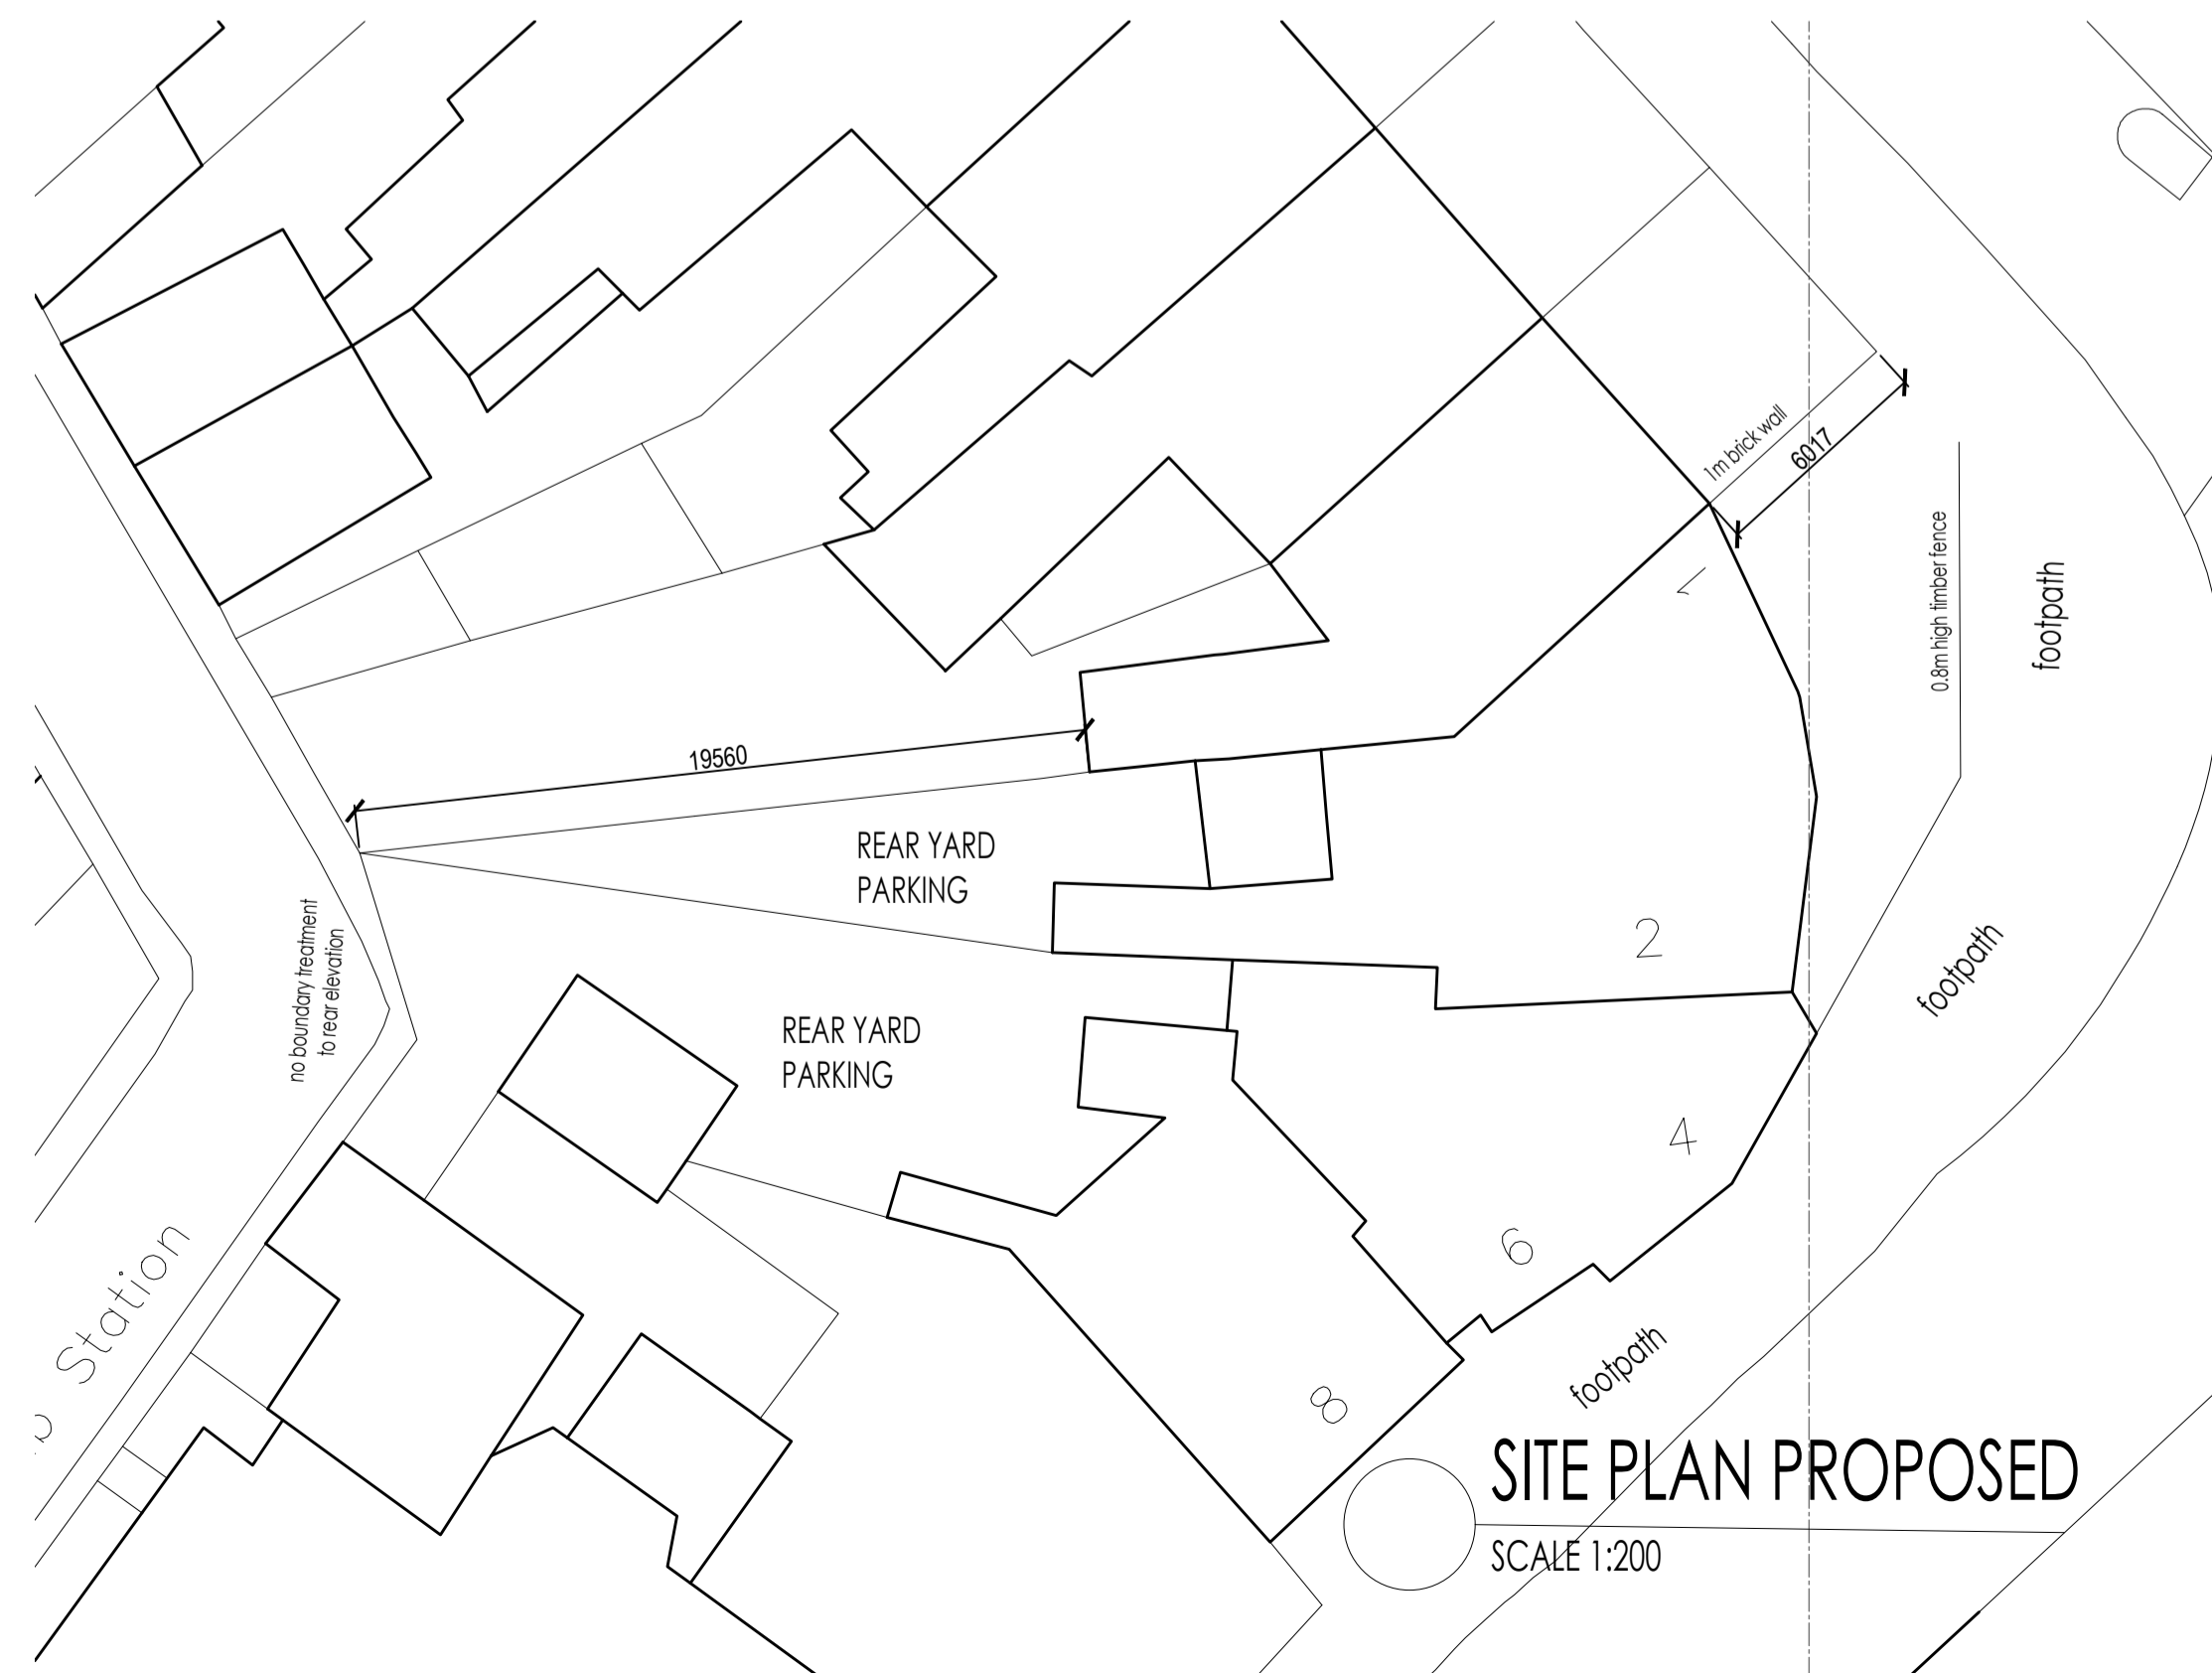

SITE PLAN PROPOSED

SCALE 1:200

- NO TREES WITHIN FALLING DISTANCE OR REQUIRE PRUNING
- NO PUBLIC RIGHTS OF WAY OR CROSSINGS
- NO CHANGE TO FRONT AND REAR BOUNDARY TREATMENT

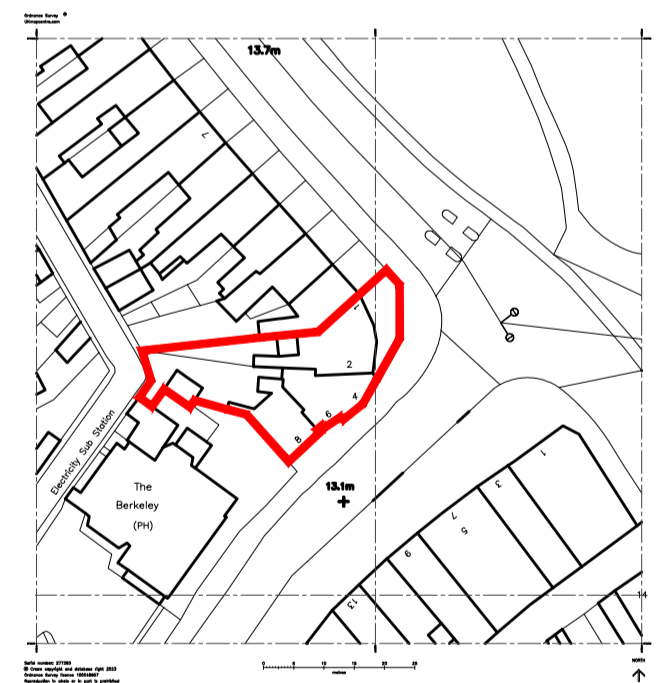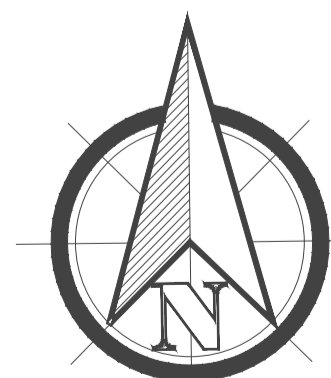

LOCATION PLAN

SCALE 1:1250

CLIENT
ACORN NORTH EAST

PROJECT
THE LINKS

TITLE
EXISTING AND PROPOSED PLANS AND ELEVATIONS

SCALE @ A1
1:100

STATUS
PLANNING

LEVEL 1
DRAWN IH

DATE
26.10.2023

DRAWING NUMBER
####

REVISION
A

PO-20-100