


Rev	Description
	Notes

Daycare - External

SCALE: APPROX 1:100.

Fence Line

ASSET NUMBER	132022402
ASSET NAME	Registration Office / Lovedog Grooming & Daycare
TOTAL GROSS INTERNAL AREA	196.56sqm
TOTAL GROSS EXTERNAL AREA	214.44sqm

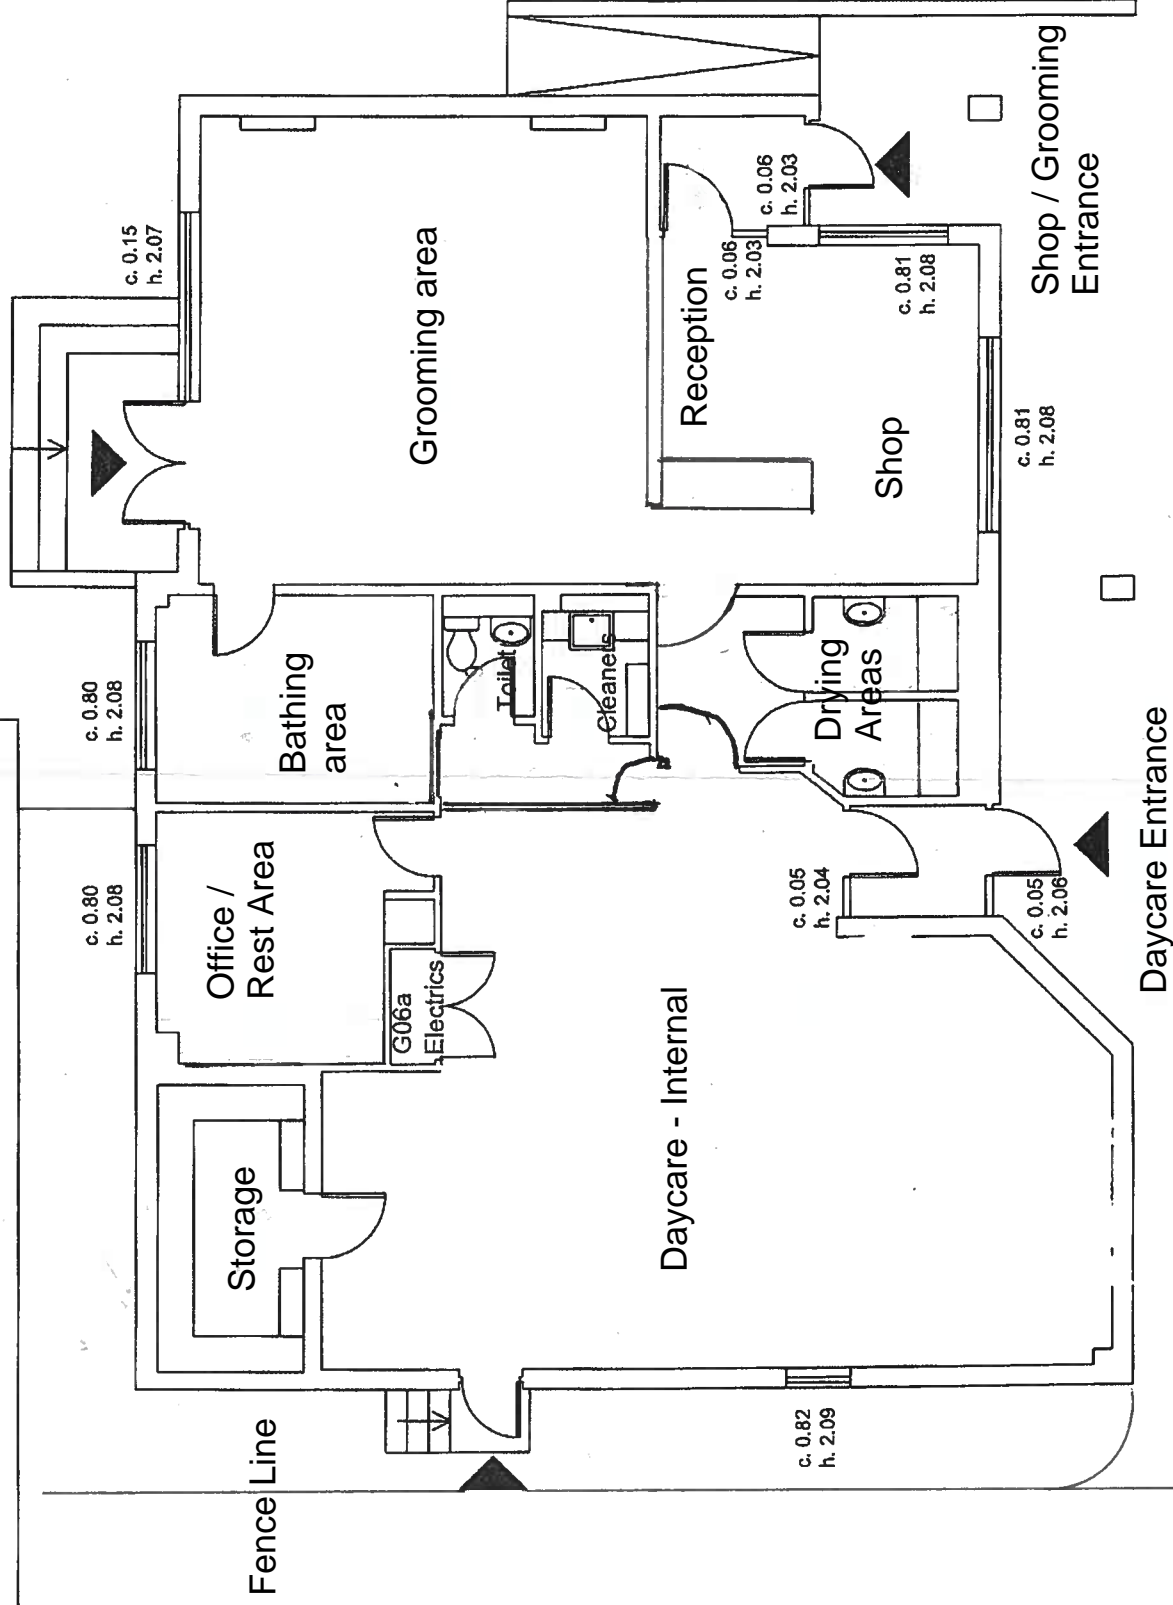

GROUND FLOOR PLAN

RENFREWSHIRE COUNCIL DEVELOPMENT & HOUSING SERVICES RENFREWSHIRE HOUSE COTTON STREET PAISLEY PA1 1JD			
Tel: 0300 300 0300 email: hps@renfrewshire.gov.uk		Renfrewshire Council	
DIRECTOR	Mary Crearie	HEAD OF PROPERTY SERVICES	Joe Lynch FRCS
Asset Name			
Registration Office MacDowall Street Johnstone			
Drawing Title			
Ground Floor Plan			
Date	Scale	Sheet size	
Mar '13	1:100	A3	
Site UPRN	Drawing number		
132022402	01		