


Drawings are for L.A. approval only and do not constitute construction drawings. All dimensions to be checked on site before works commence. Agent to be advised of any discrepancies.

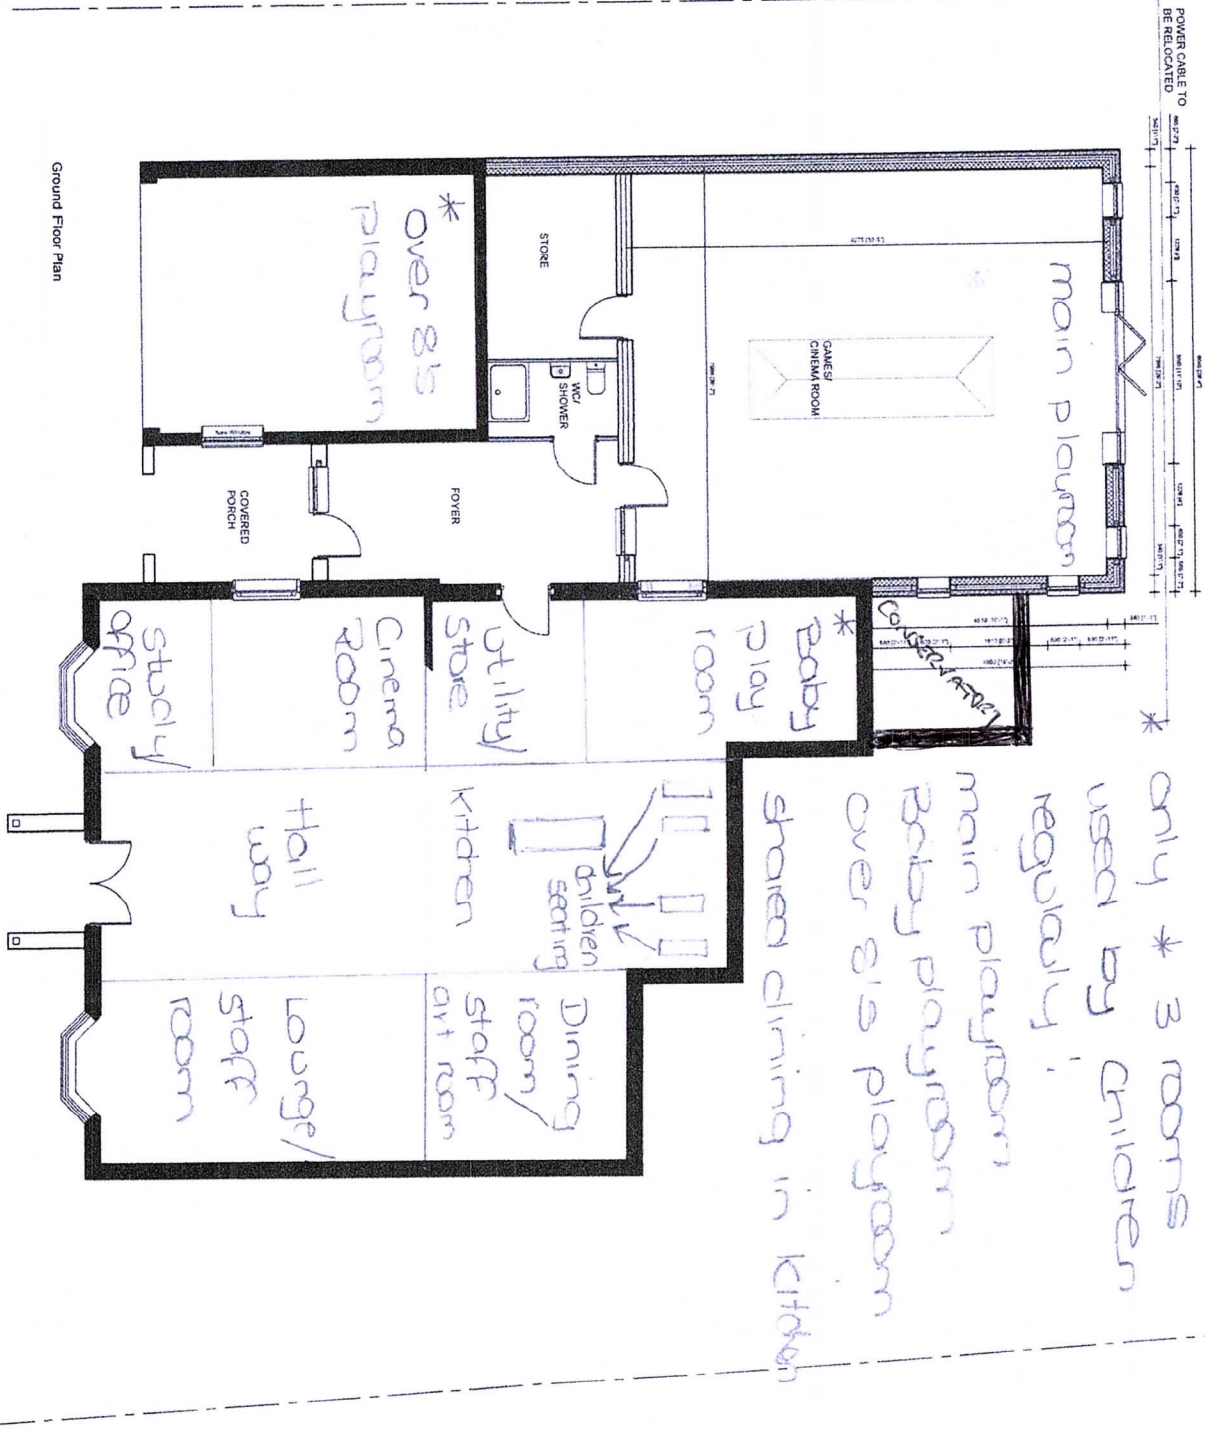

Ground Floor Plan

Proposed Floor Plan

<p>Author: Jellis Drawn: Jellis Checked: Jellis Date: 11/10/14</p>	
<p>Client: Mr & Mrs Jellis</p>	
<p>Address: Green Acres, Aston Road, Aston Farnhill, LE10 3AA</p>	
<p>Project Name: Proposed Floor Plan</p>	
<p>Client Reference: Jellis-010</p>	<p>Version: C</p>
<p>Scale: 1:100@A3</p>	<p>Date: December 2014</p>
<p>Drawn By: lgp</p>	<p>Checked By: lgp</p>