


New sign to be aligned with existing DREAMS sign.



2 No. folded aluminium trays approx. 750x450mm fixed to existing 25x50mm box section frame to form double-sided internally LED light sheet illuminated blade sign 1:20.

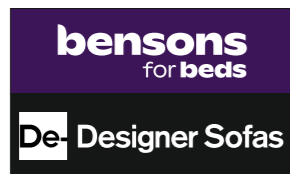


FILE EXT.	\\A-Z Projects\Designer Sofas\Sites\Leicester Fosse Park\Drawings\01_DESIGNER SOFAS_LEICESTER_78941_REV 11	DWG No.	01_DESIGNER SOFAS_LEICESTER_78941_REV 11
CLIENT	DESIGNER SOFAS	DATE	26-07-23
ADDRESS	LEICESTER	JOB No.	78941
DRAWN BY	D.F.	APPROVED	N.A.

REVISIONS:		
REV_01 / 1 AUG 23 / D.F.	REV_06 / 31 AUG 23 / D.F.	REV_11 / 25 OCT 23 / D.F.
REV_02 / 7 AUG 23 / D.F.	REV_07 / 8 SEPT 23 / D.F.	
REV_03 / 14 AUG 23 / D.F.	REV_08 / 19 SEPT 23 / D.F.	
REV_04 / 22 AUG 23 / A.B.	REV_09 / 11 OCT 23 / D.F.	
REV_05 / 29 AUG 23 / D.F.	REV_10 / 11 OCT 23 / D.F.	
This drawing is confidential and any form of reproduction, modification, distribution or other unauthorised use is strictly prohibited without written consent		

SCALE	1:100 @ A3
0 1 2 3 metres	

Greens 'the signmakers'
Brighton Street, Kingston upon Hull
East Yorkshire HU3 4UW
Tel: 01482 327371 Fax: 01482 228050
email: info@greens-signmakers.co.uk
web: www.greens-signmakers.co.uk

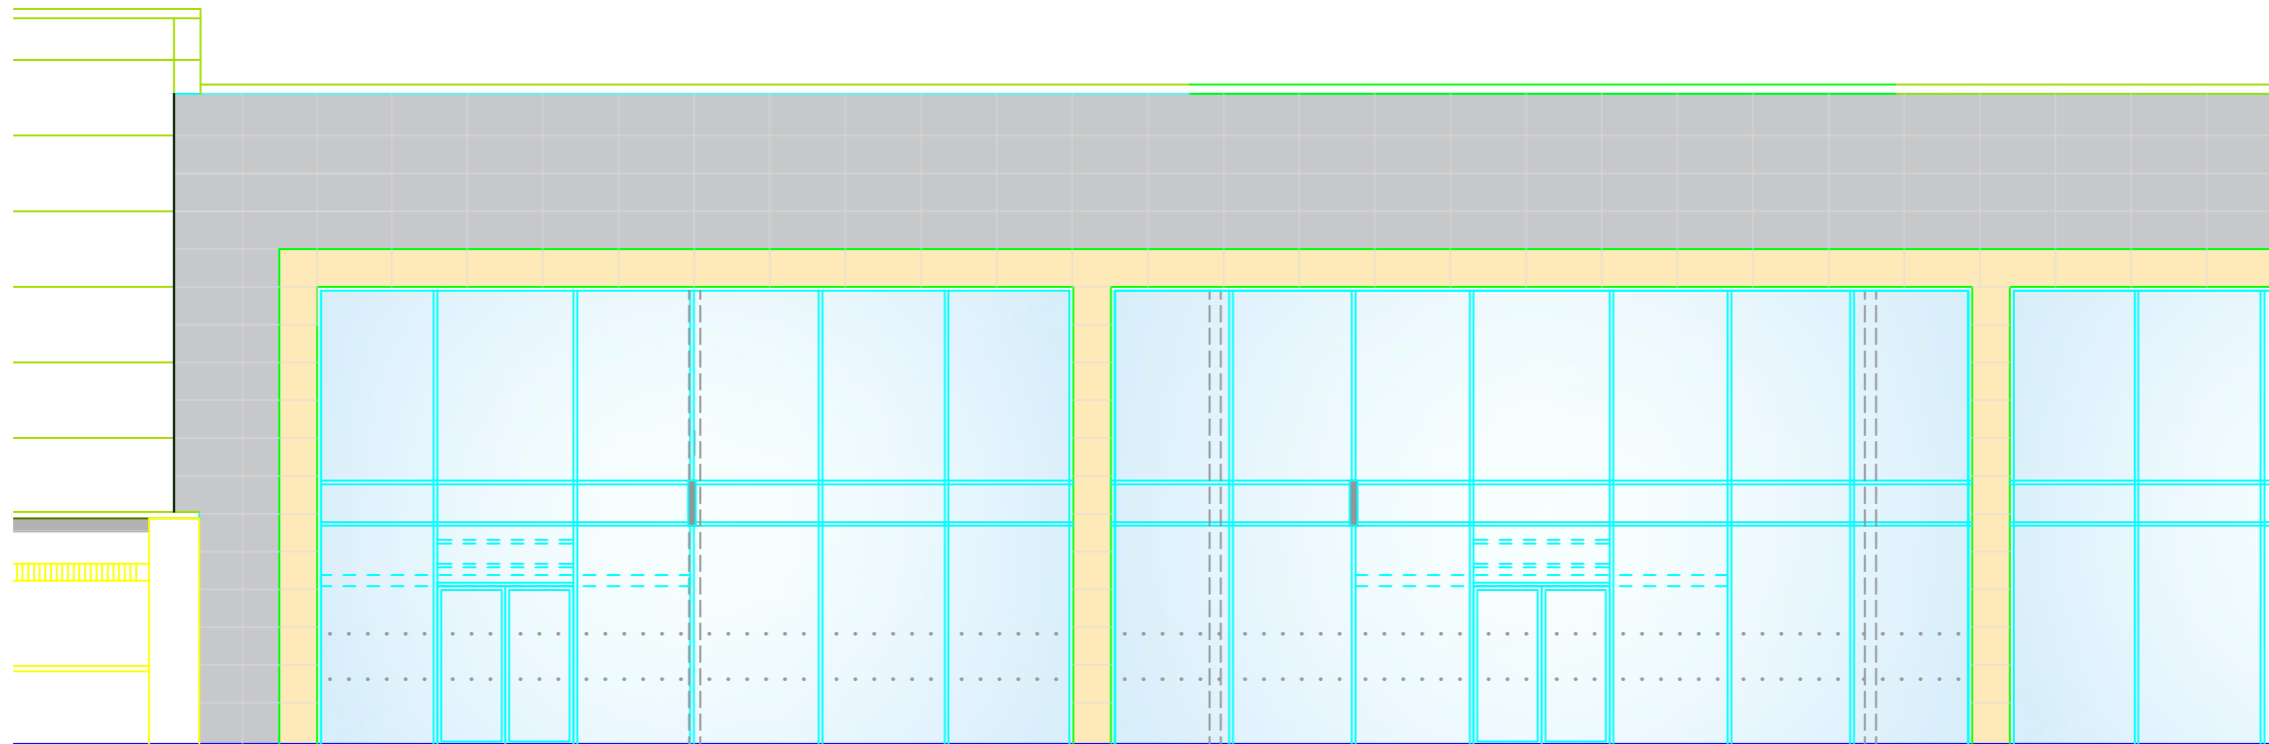

FRONT ELEVATION




FILE EXT.	\\A-Z Projects\Designer Sofas\Sites\Leicester Fosse Park\Drawings\01_DESIGNER SOFAS_LEICESTER_78941_REV 11
CLIENT	DESIGNER SOFAS
ADDRESS	LEICESTER
DRAWN BY	D.F.

DWG No.	01_DESIGNER SOFAS_LEICESTER_78941_REV 11
DATE	26-07-23
JOB No.	78941
APPROVED	N.A.

REVISIONS:		
REV_01 / 1 AUG 23 / D.F.	REV_06 / 31 AUG 23 / D.F.	REV_11 / 25 OCT 23 / D.F.
REV_02 / 7 AUG 23 / D.F.	REV_07 / 8 SEPT 23 / D.F.	
REV_03 / 14 AUG 23 / D.F.	REV_08 / 19 SEPT 23 / D.F.	
REV_04 / 22 AUG 23 / A.B.	REV_09 / 11 OCT 23 / D.F.	
REV_05 / 29 AUG 23 / D.F.	REV_10 / 11 OCT 23 / D.F.	
This drawing is confidential and any form of reproduction, modification, distribution or other unauthorised use is strictly prohibited without written consent		

SCALE	1:100 @ A3
0 1 2 3	
metres	

Greens 'the signmakers'
 Brighton Street, Kingston upon Hull
 East Yorkshire HU3 4UW
 Tel: 01482 327371 Fax: 01482 228050
 email: info@greens-signmakers.co.uk
 web: www.greens-signmakers.co.uk

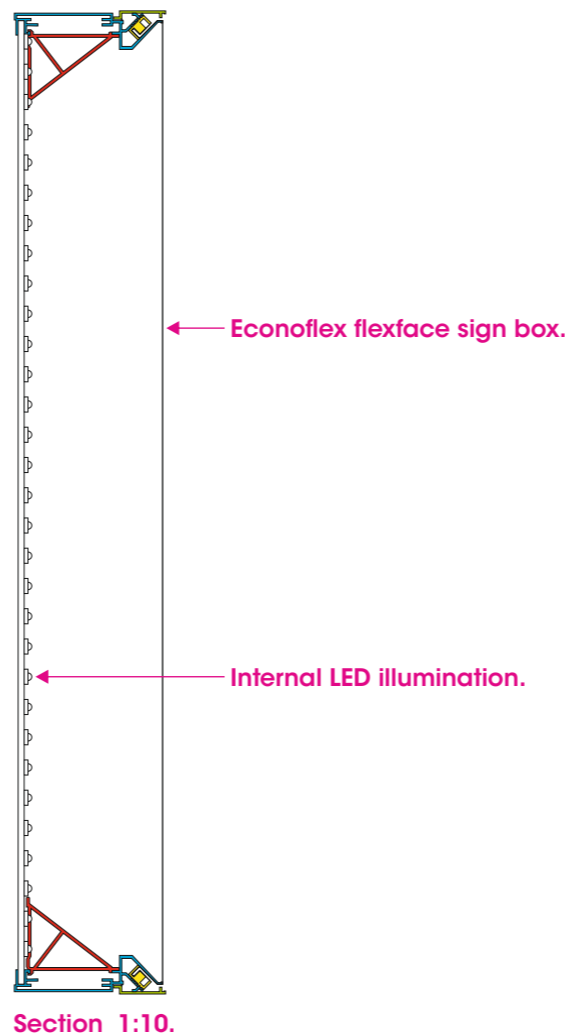

FILE EXT.	\\A-Z Projects\Designer Sofas\Sites\Leicester Fosse Park\Drawings\01_DESIGNER SOFAS_LEICESTER_78941_REV 11	DWG No.	01_DESIGNER SOFAS_LEICESTER_78941_REV 11
CLIENT	DESIGNER SOFAS	DATE	26-07-23
ADDRESS	LEICESTER	JOB No.	78941
DRAWN BY	D.F.	APPROVED	N.A.


REVISIONS:
 REV_01 / 1 AUG 23 / D.F. REV_06 / 31 AUG 23 / D.F. REV_11 / 25 OCT 23 / D.F.
 REV_02 / 7 AUG 23 / D.F. REV_07 / 8 SEPT 23 / D.F.
 REV_03 / 14 AUG 23 / D.F. REV_08 / 19 SEPT 23 / D.F.
 REV_04 / 22 AUG 23 / A.B. REV_09 / 11 OCT 23 / D.F.
 REV_05 / 29 AUG 23 / D.F. REV_10 / 11 OCT 23 / D.F.

This drawing is confidential and any form of reproduction, modification, distribution or other unauthorised use is strictly prohibited without written consent


SCALE 1:25 @ A3

0 500
mm

Greens 'the signmakers'
 Brighton Street, Kingston upon Hull
 East Yorkshire HU3 4UW
 Tel: 01482 327371 Fax: 01482 228050
 email: info@greens-signmakers.co.uk
 web: www.greens-signmakers.co.uk

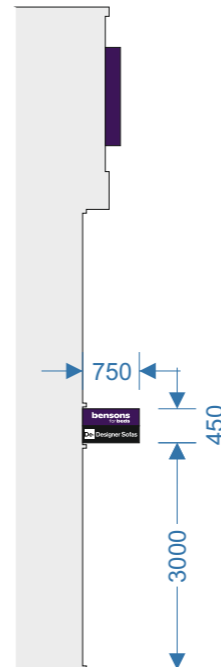

UNIT B1

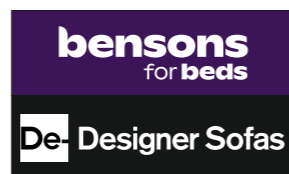

2 No. folded aluminium trays approx. 750x450mm fixed to existing 25x50mm box section frame to form double-sided internally LED light sheet illuminated blade sign 1:20.





FILE EXT.	\\A-Z Projects\Designer Sofas\Sites\Leicester Fosse Park\Drawings\01_DESIGNER SOFAS_LEICESTER_78941_REV 11	DWG No.	01_DESIGNER SOFAS_LEICESTER_78941_REV 11
CLIENT	DESIGNER SOFAS	DATE	26-07-23
ADDRESS	LEICESTER	JOB No.	78941
DRAWN BY	D.F.	APPROVED	N.A.

REVISIONS:		
REV_01 / 1 AUG 23 / D.F.	REV_06 / 31 AUG 23 / D.F.	REV_11 / 25 OCT 23 / D.F.
REV_02 / 7 AUG 23 / D.F.	REV_07 / 8 SEPT 23 / D.F.	
REV_03 / 14 AUG 23 / D.F.	REV_08 / 19 SEPT 23 / D.F.	
REV_04 / 22 AUG 23 / A.B.	REV_09 / 11 OCT 23 / D.F.	
REV_05 / 29 AUG 23 / D.F.	REV_10 / 11 OCT 23 / D.F.	
This drawing is confidential and any form of reproduction, modification, distribution or other unauthorised use is strictly prohibited without written consent		

SCALE	1:100 @ A3
0 1 2 3 metres	

Greens 'the signmakers'
 Brighton Street, Kingston upon Hull
 East Yorkshire HU3 4UW
 Tel: 01482 327371 Fax: 01482 228050
 email: info@greens-signmakers.co.uk
 web: www.greens-signmakers.co.uk

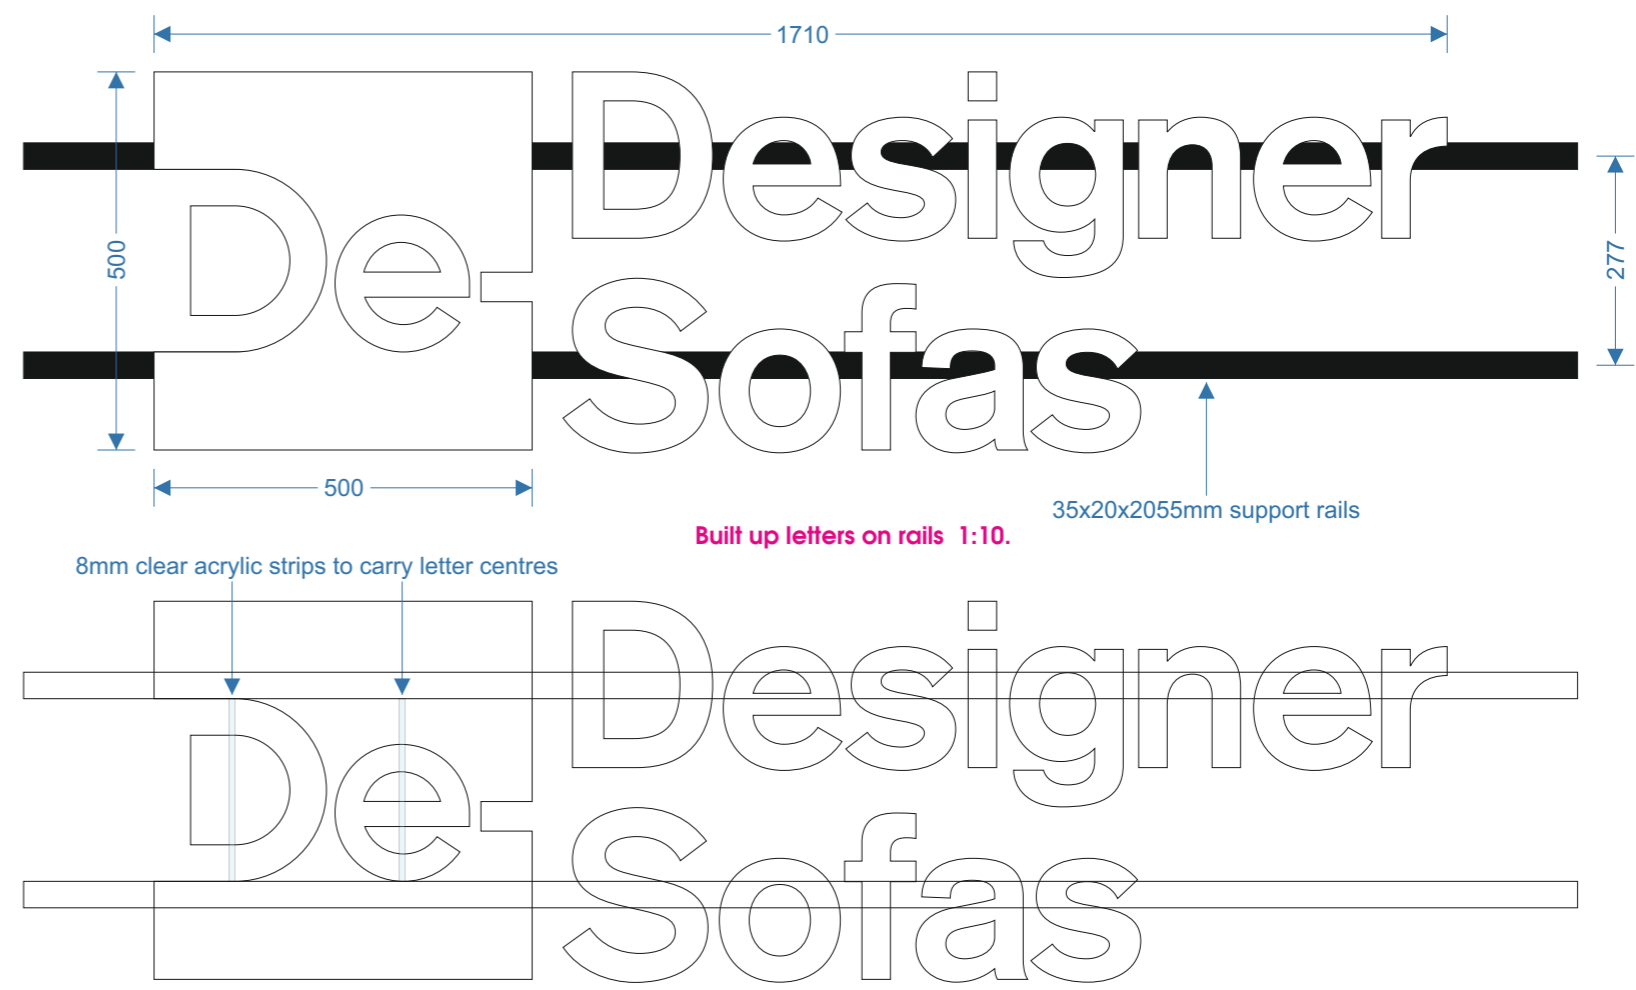
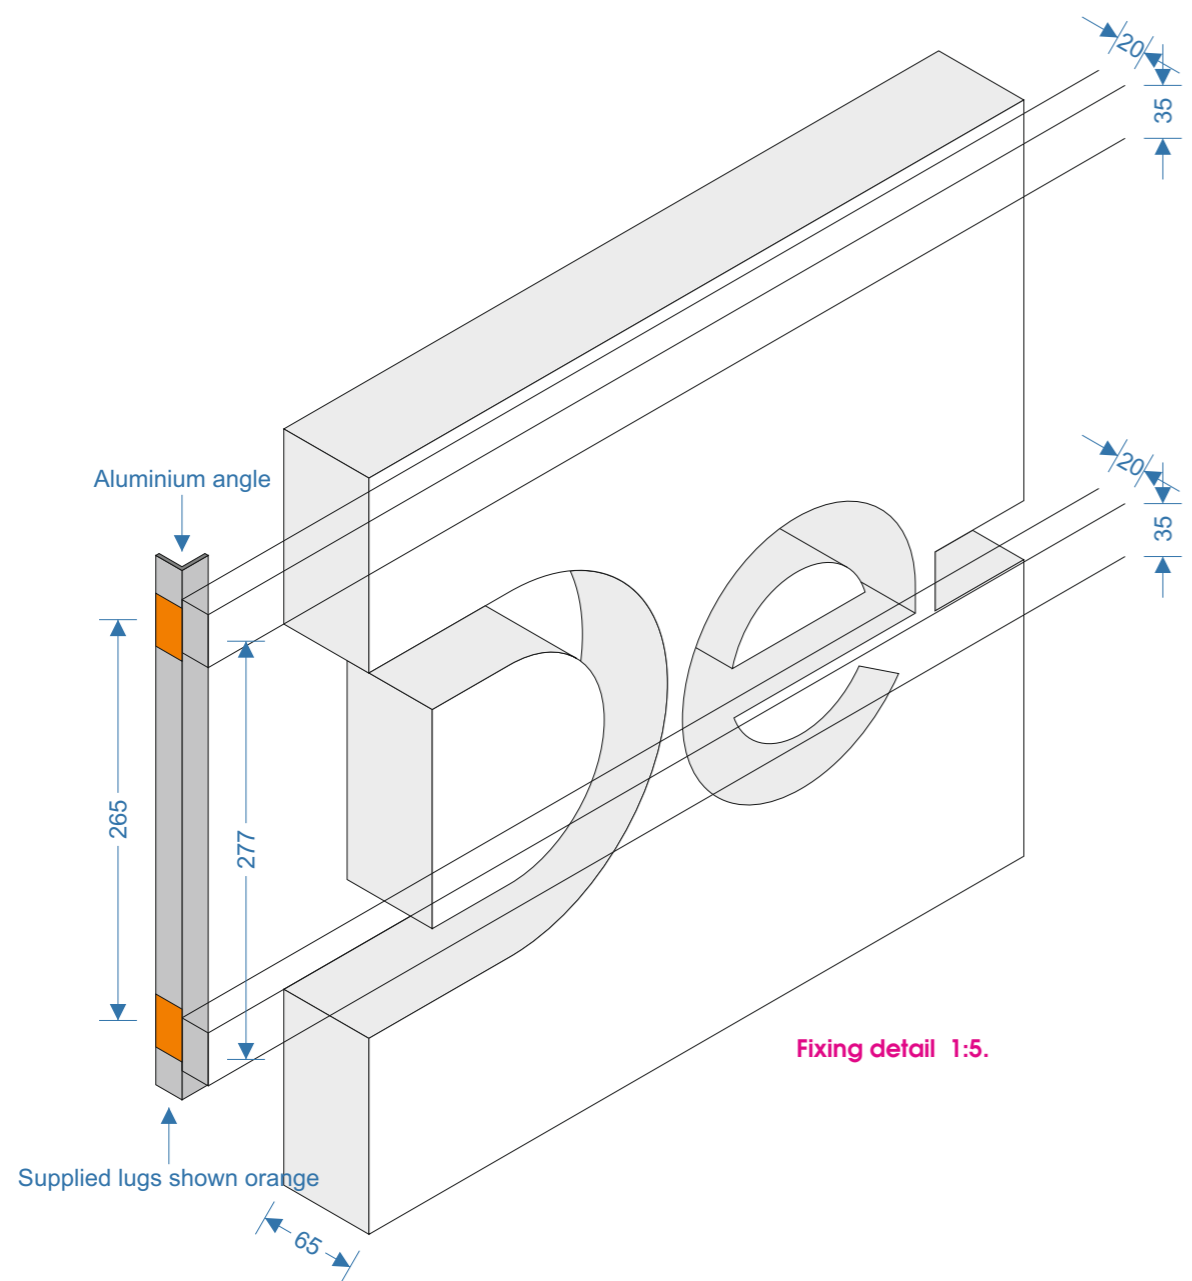


FILE EXT.	\\A-Z Projects\Designer Sofas\Sites\Leicester Fosse Park\Drawings\01_DESIGNER SOFAS_LEICESTER_78941_REV 11	DWG No.	01_DESIGNER SOFAS_LEICESTER_78941_REV 11
CLIENT	DESIGNER SOFAS	DATE	26-07-23
ADDRESS	LEICESTER	JOB No.	78941
DRAWN BY	D.F.	APPROVED	N.A.

REVISIONS: REV_01 / 1 AUG 23 / D.F. REV_06 / 31 AUG 23 / D.F. REV_11 / 25 OCT 23 / D.F. REV_02 / 7 AUG 23 / D.F. REV_07 / 8 SEPT 23 / D.F. REV_03 / 14 AUG 23 / D.F. REV_08 / 19 SEPT 23 / D.F. REV_04 / 22 AUG 23 / A.B. REV_09 / 11 OCT 23 / D.F. REV_05 / 29 AUG 23 / D.F. REV_10 / 11 OCT 23 / D.F.		
This drawing is confidential and any form of reproduction, modification, distribution or other unauthorised use is strictly prohibited without written consent		

SCALE	AS SHOWN @ A3
-------	---------------

Greens 'the signmakers'
 Brighton Street, Kingston upon Hull
 East Yorkshire HU3 4UW
 Tel: 01482 327371 Fax: 01482 228050
 email: info@greens-signmakers.co.uk
 web: www.greens-signmakers.co.uk

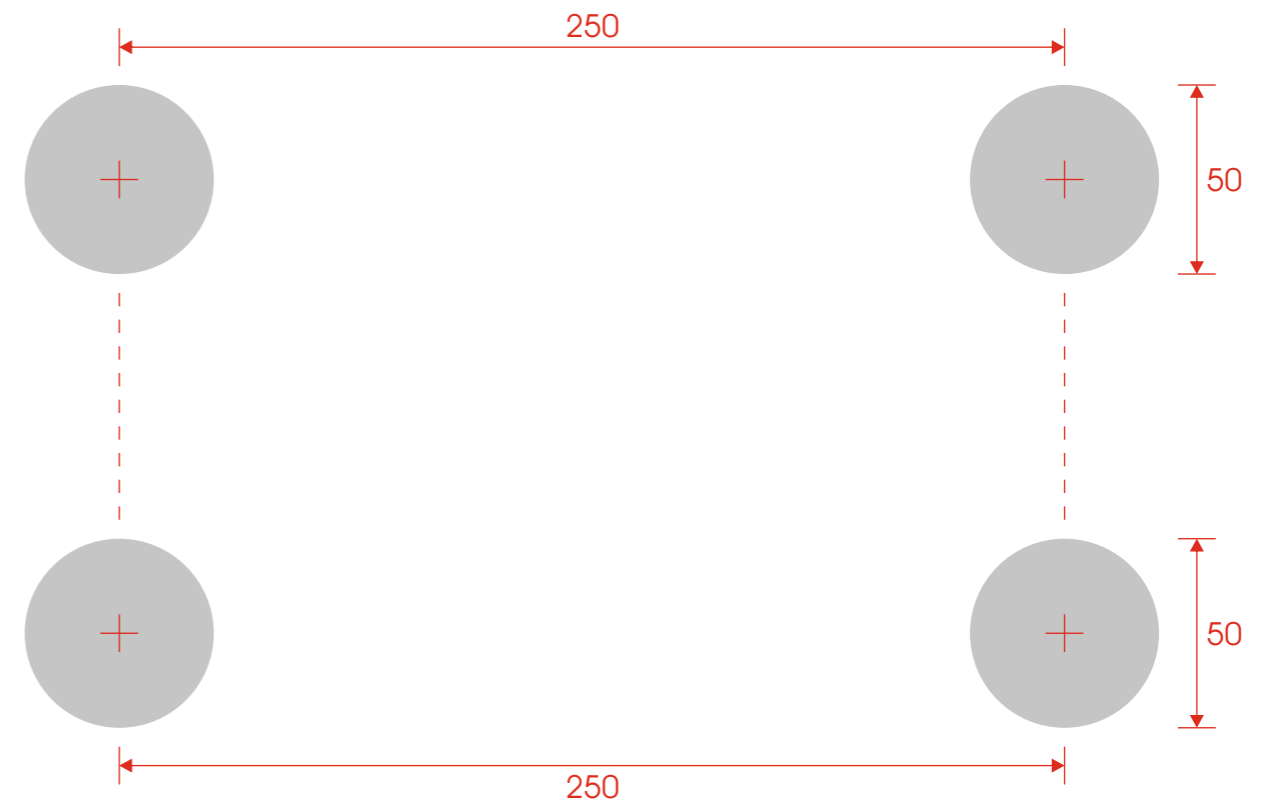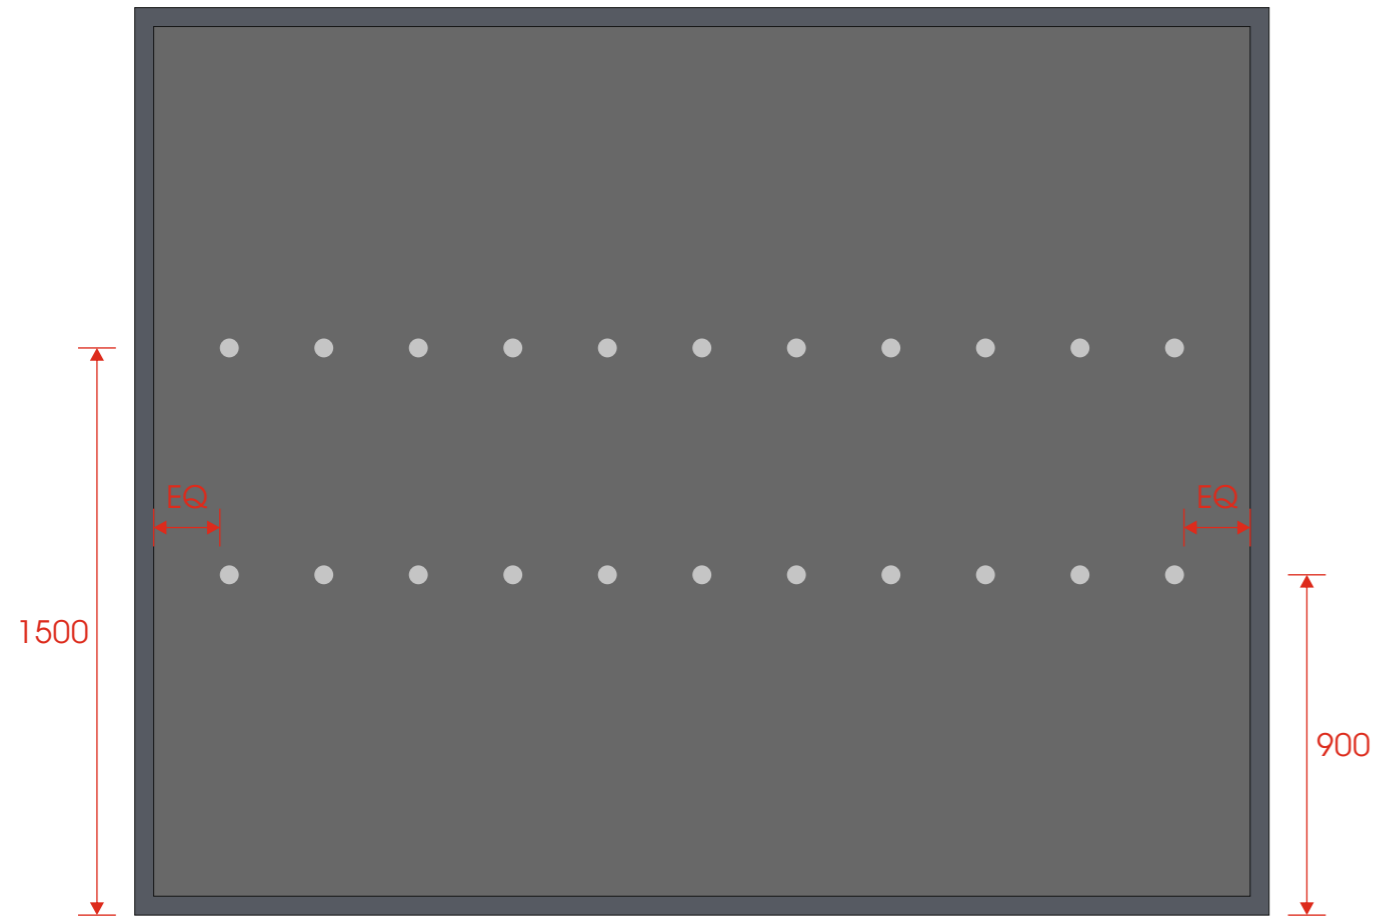

DISTANCE BETWEEN DOTS AND WINDOW FRAMES MUST BE EQUAL EACH SIDE AS INDICATED



FILE EXT.	\\A-Z Projects\Designer Sofas\Sites\Leicester Fosse Park\Drawings\01_DESIGNER SOFAS_LEICESTER_78941_REV 11	DWG No.	01_DESIGNER SOFAS_LEICESTER_78941_REV 11
CLIENT	DESIGNER SOFAS	DATE	26-07-23
ADDRESS	LEICESTER	JOB No.	78941
DRAWN BY	D.F.	APPROVED	N.A.

REVISIONS: REV_01 / 1 AUG 23 / D.F. REV_06 / 31 AUG 23 / D.F. REV_11 / 25 OCT 23 / D.F. REV_02 / 7 AUG 23 / D.F. REV_07 / 8 SEPT 23 / D.F. REV_03 / 14 AUG 23 / D.F. REV_08 / 19 SEPT 23 / D.F. REV_04 / 22 AUG 23 / A.B. REV_09 / 11 OCT 23 / D.F. REV_05 / 29 AUG 23 / D.F. REV_10 / 11 OCT 23 / D.F.		
This drawing is confidential and any form of reproduction, modification, distribution or other unauthorised use is strictly prohibited without written consent		

SCALE	1:20 / 1:2 @ A3
-------	-----------------

Greens 'the signmakers'
 Brighton Street, Kingston upon Hull
 East Yorkshire HU3 4UW
 Tel: 01482 327371 Fax: 01482 228050
 email: info@greens-signmakers.co.uk
 web: www.greens-signmakers.co.uk