


THIS DRAWING IS COPYRIGHT. DIMENSIONS ARE NOT TO BE SCALED FROM THIS DRAWING
 ELECTRONIC DATA IS NOT TO BE AMENDED/DELETED WITHOUT THE DESIGNER PERMISSION
 ALL FIXINGS, TO BE DESIGNED BY APPROPRIATE SPECIALIST SUB-CONTRACTOR
 DETAIL DRAWINGS AT LARGER SCALE TAKE PRECEDENCE OVER GENERAL ARRANGEMENT DRAWINGS

A	09.10.23	JT	UPDATED TO SUIT CLIENT COMMENTS.
B	26.11.23	JT	UPDATED FIRST FLOOR SHOWER WINDOW TO FROSTED GLAZING.
C	03.12.23	JT	ADDED SCALEBAR.



FRONT ELEVATION (EAST FACING)

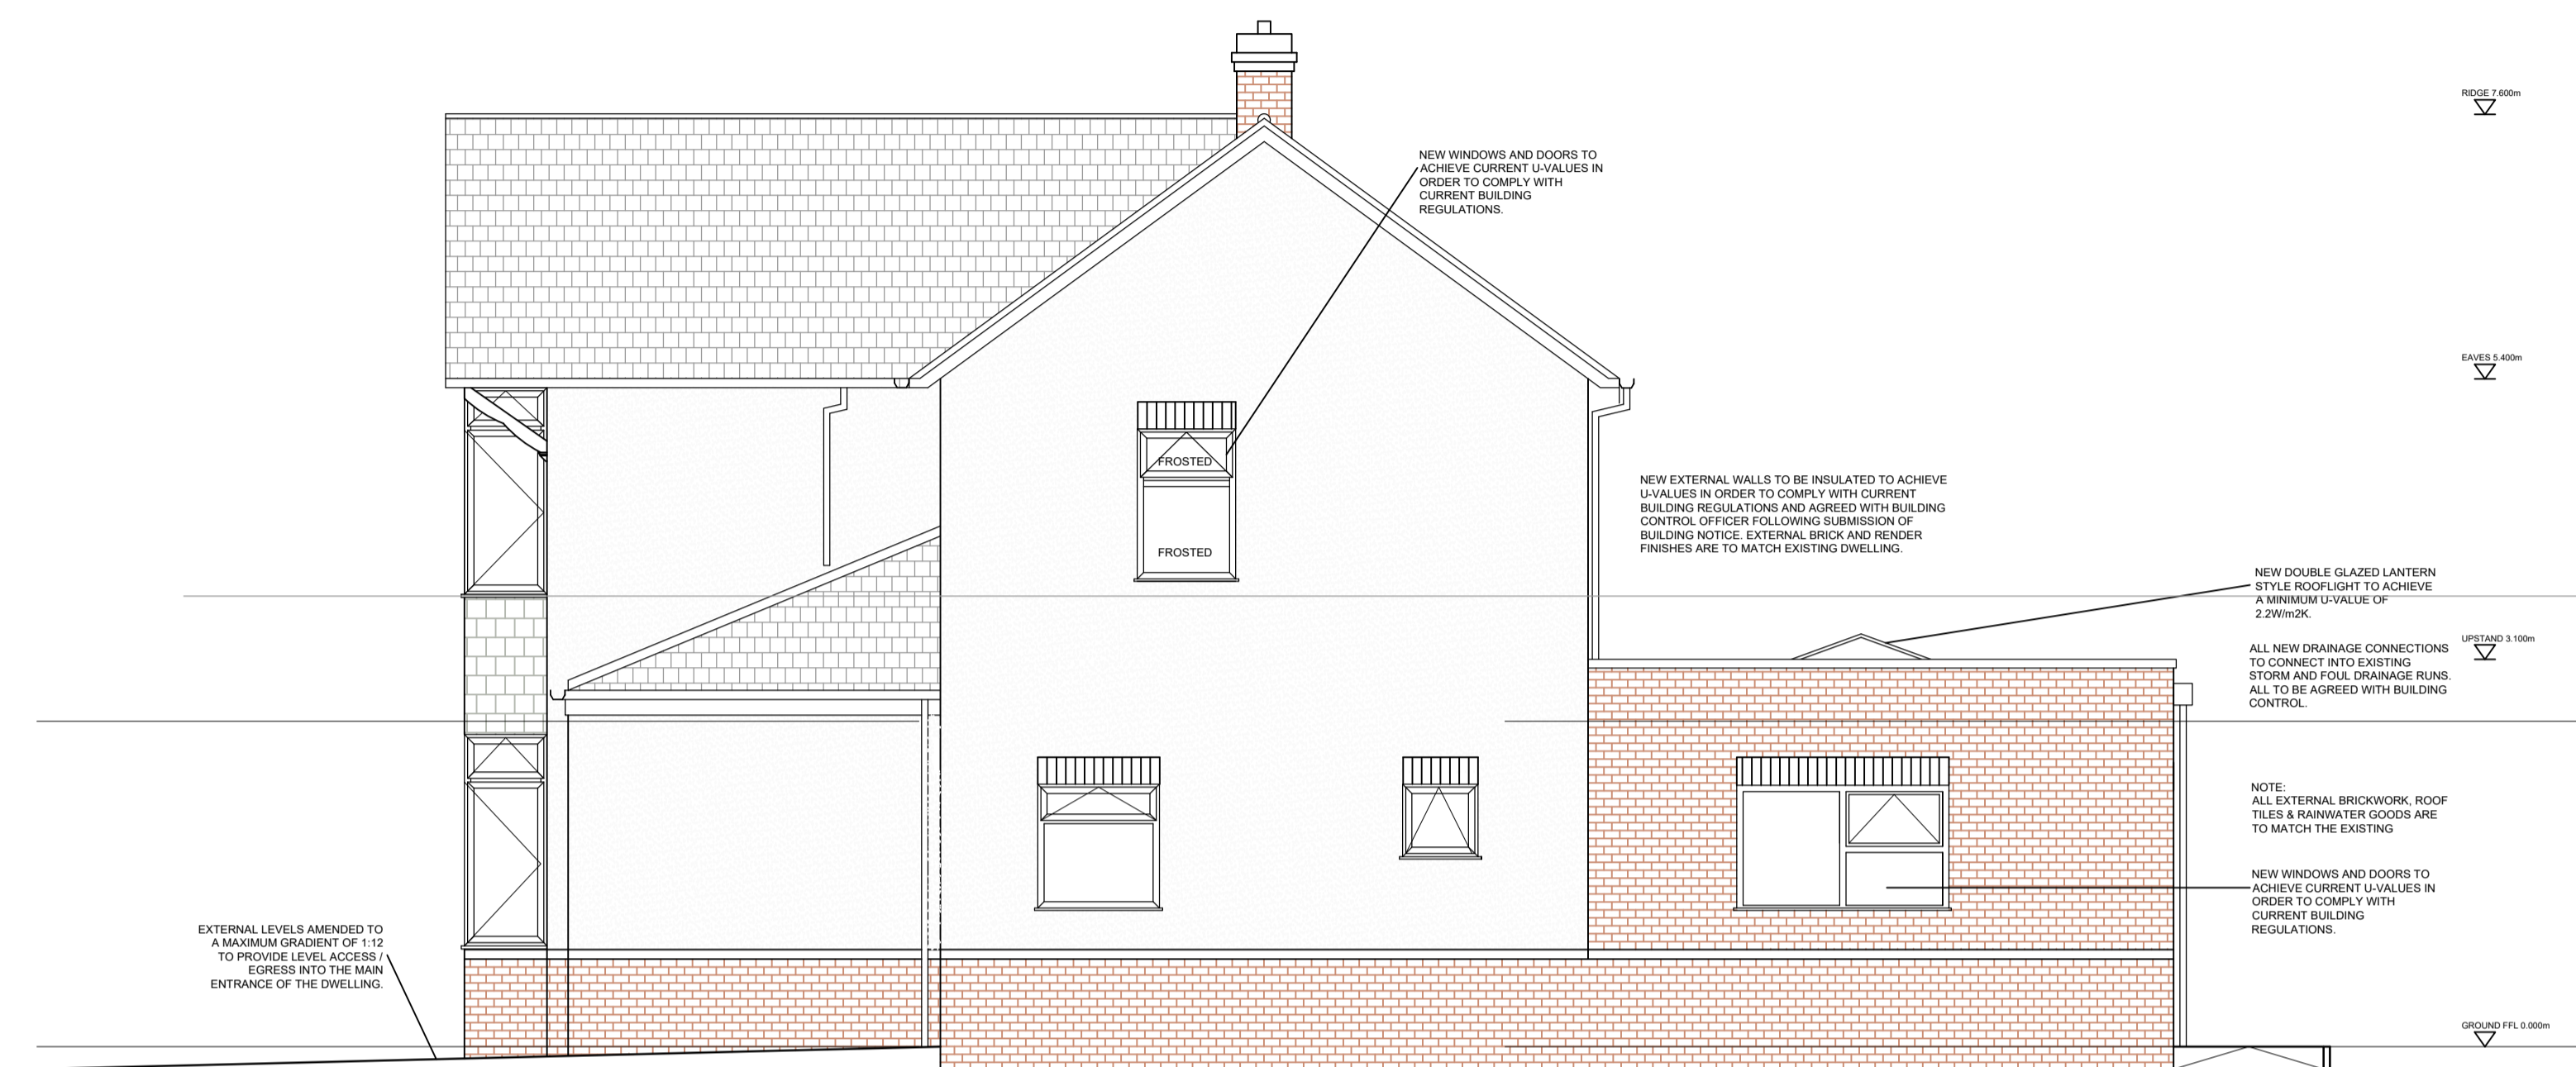


SIDE ELEVATION (NORTH FACING)



REAR ELEVATION (SOUTH FACING)

SCALE BAR 1:50

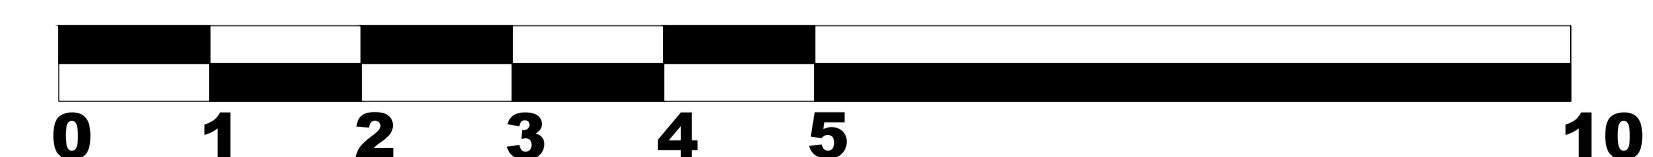

PROJECT:	Paul Baylis 16 Westfield Avenue Countesthorpe		
STATUS:	Planning		
DRAWING TITLE:	Proposed Elevations		
DATE:	11/09/2023	DRAWN BY:	JT
SCALE:	1:50 AT A1	CHECKED BY:	JT

DRAWING NO: Westfield Avenue - PL12 REVISION: C