



THIS DRAWING IS COPYRIGHT. DIMENSIONS ARE NOT TO BE SCALED FROM THIS DRAWING
 ELECTRONIC DATA IS NOT TO BE AMENDED/DELETED WITHOUT THE DESIGNERS PERMISSION
 ALL FIXINGS, TO BE DESIGNED BY APPROPRIATE SPECIALIST SUB-CONTRACTOR
 DETAIL DRAWINGS AT LARGER SCALE TAKE PRECEDENCE OVER GENERAL ARRANGEMENT DRAWINGS


A 09.10.23 JT UPDATED TO SUIT COMMENTS.
 B 03.12.23 JT ADDED SCALEBAR.

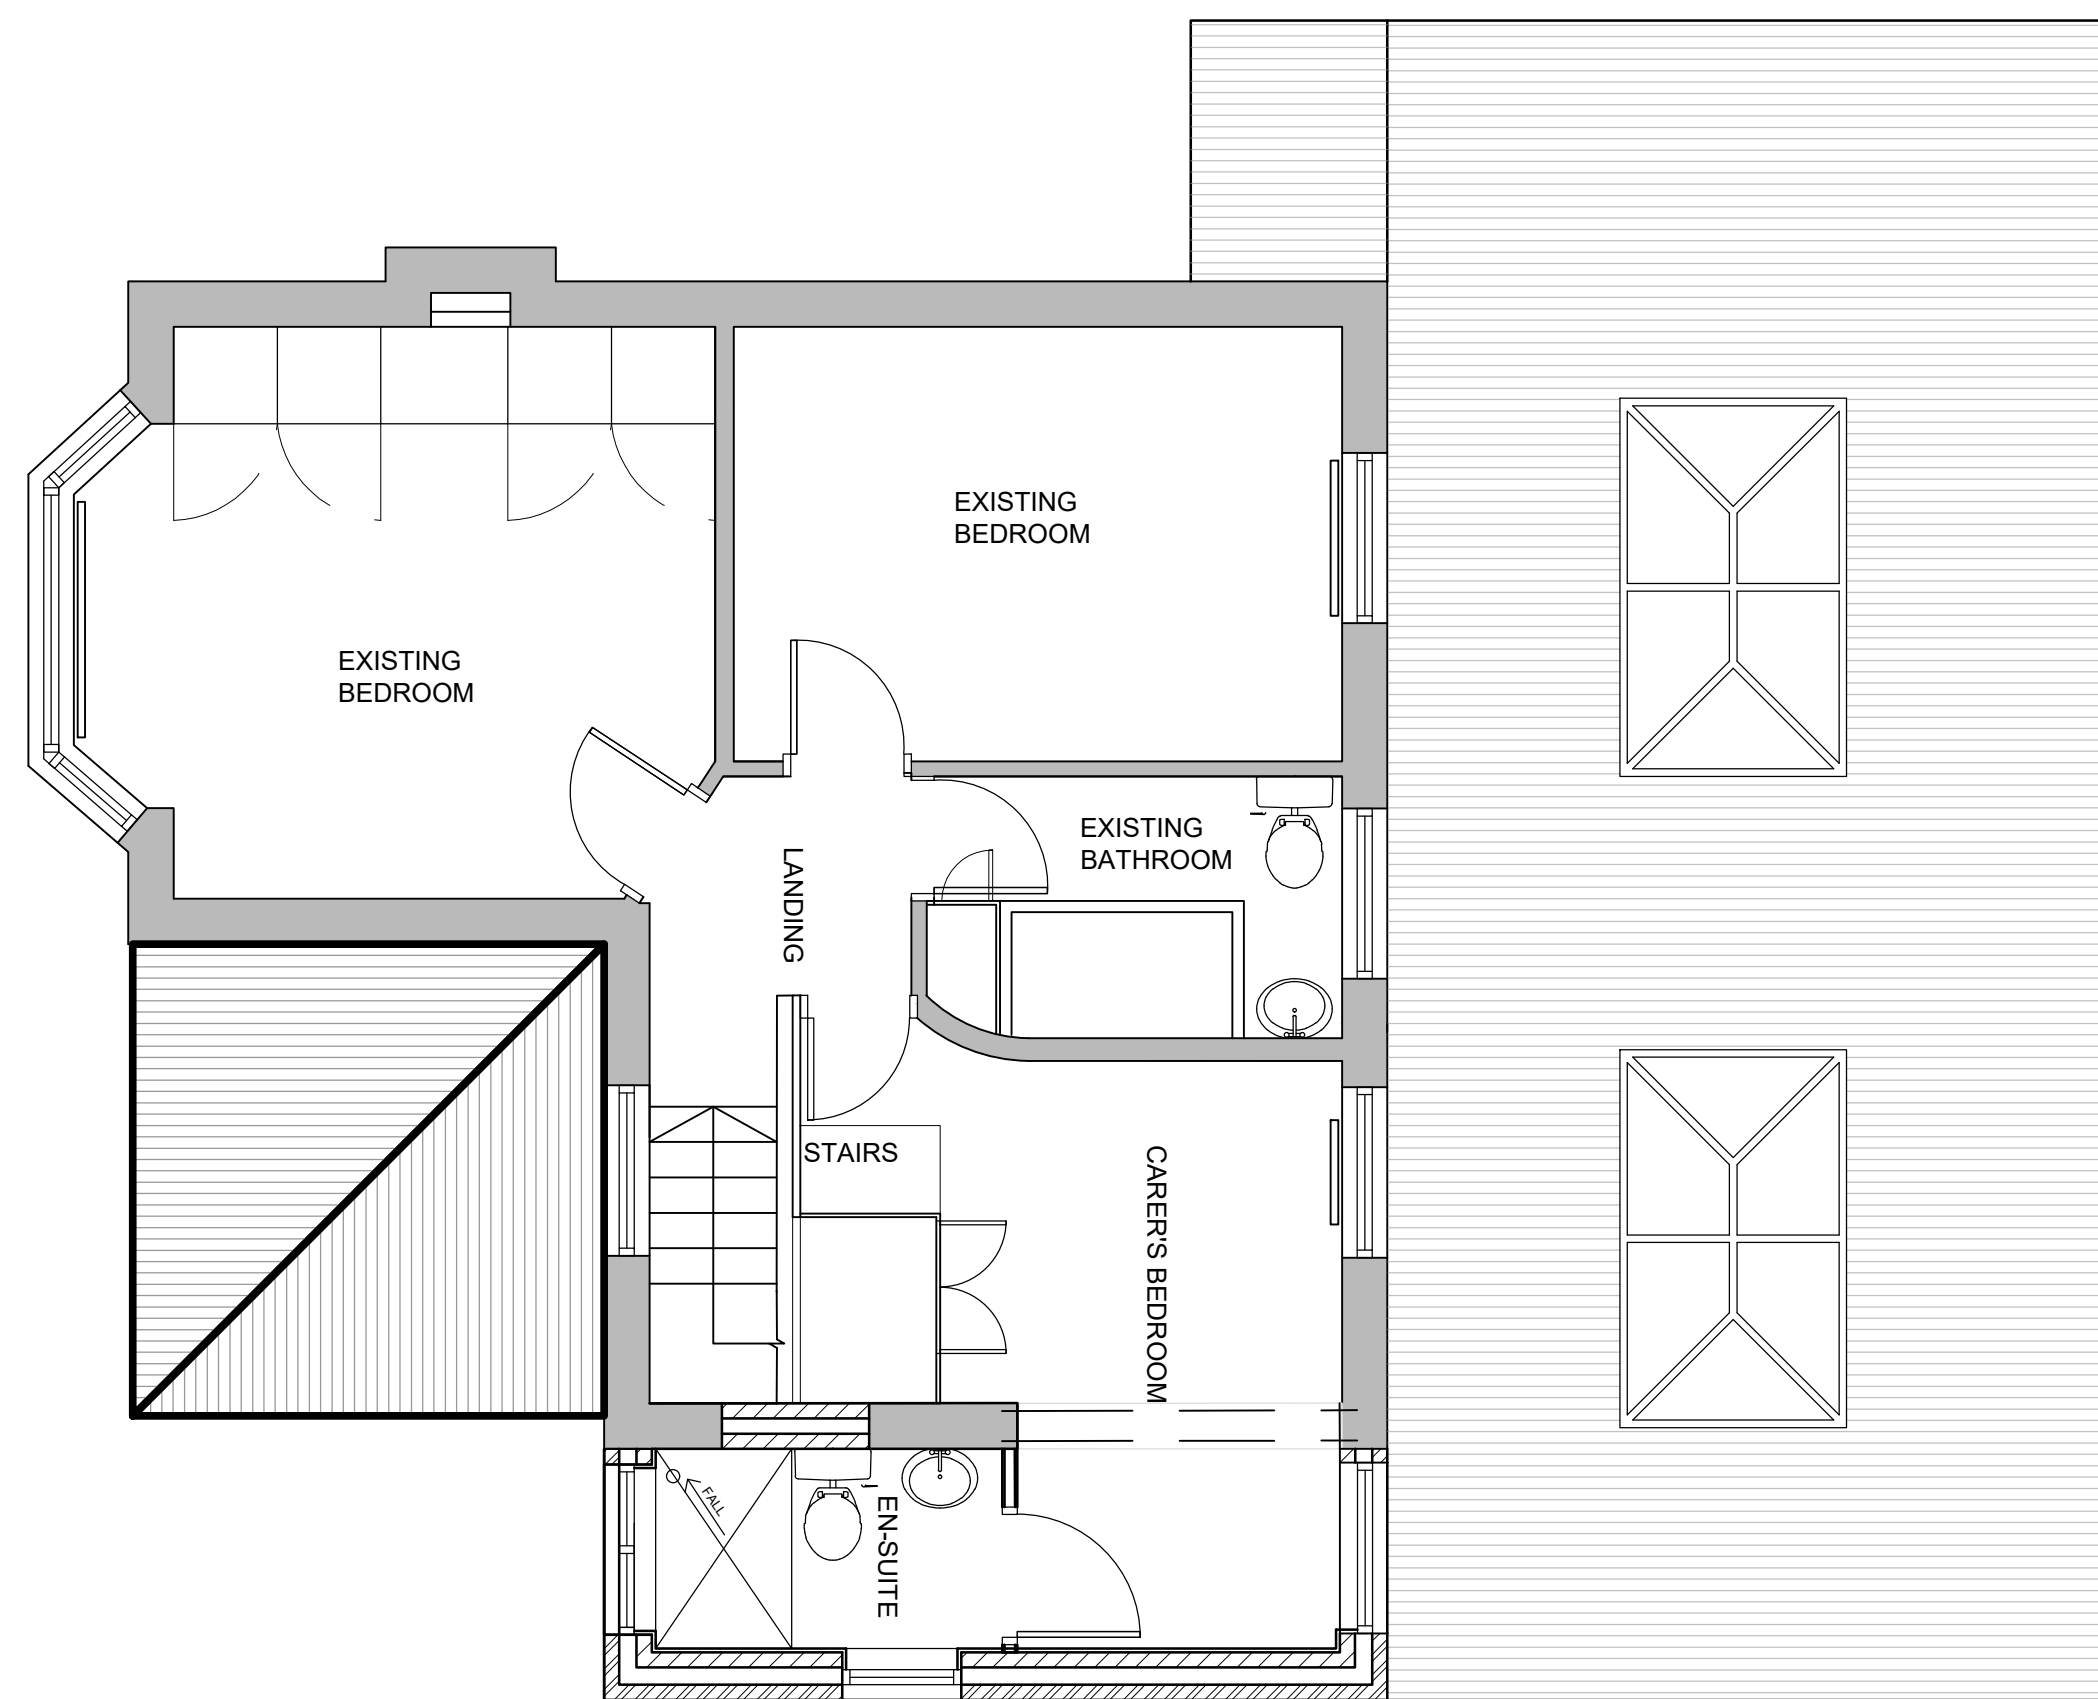

PROPOSED FIRST FLOOR PLAN

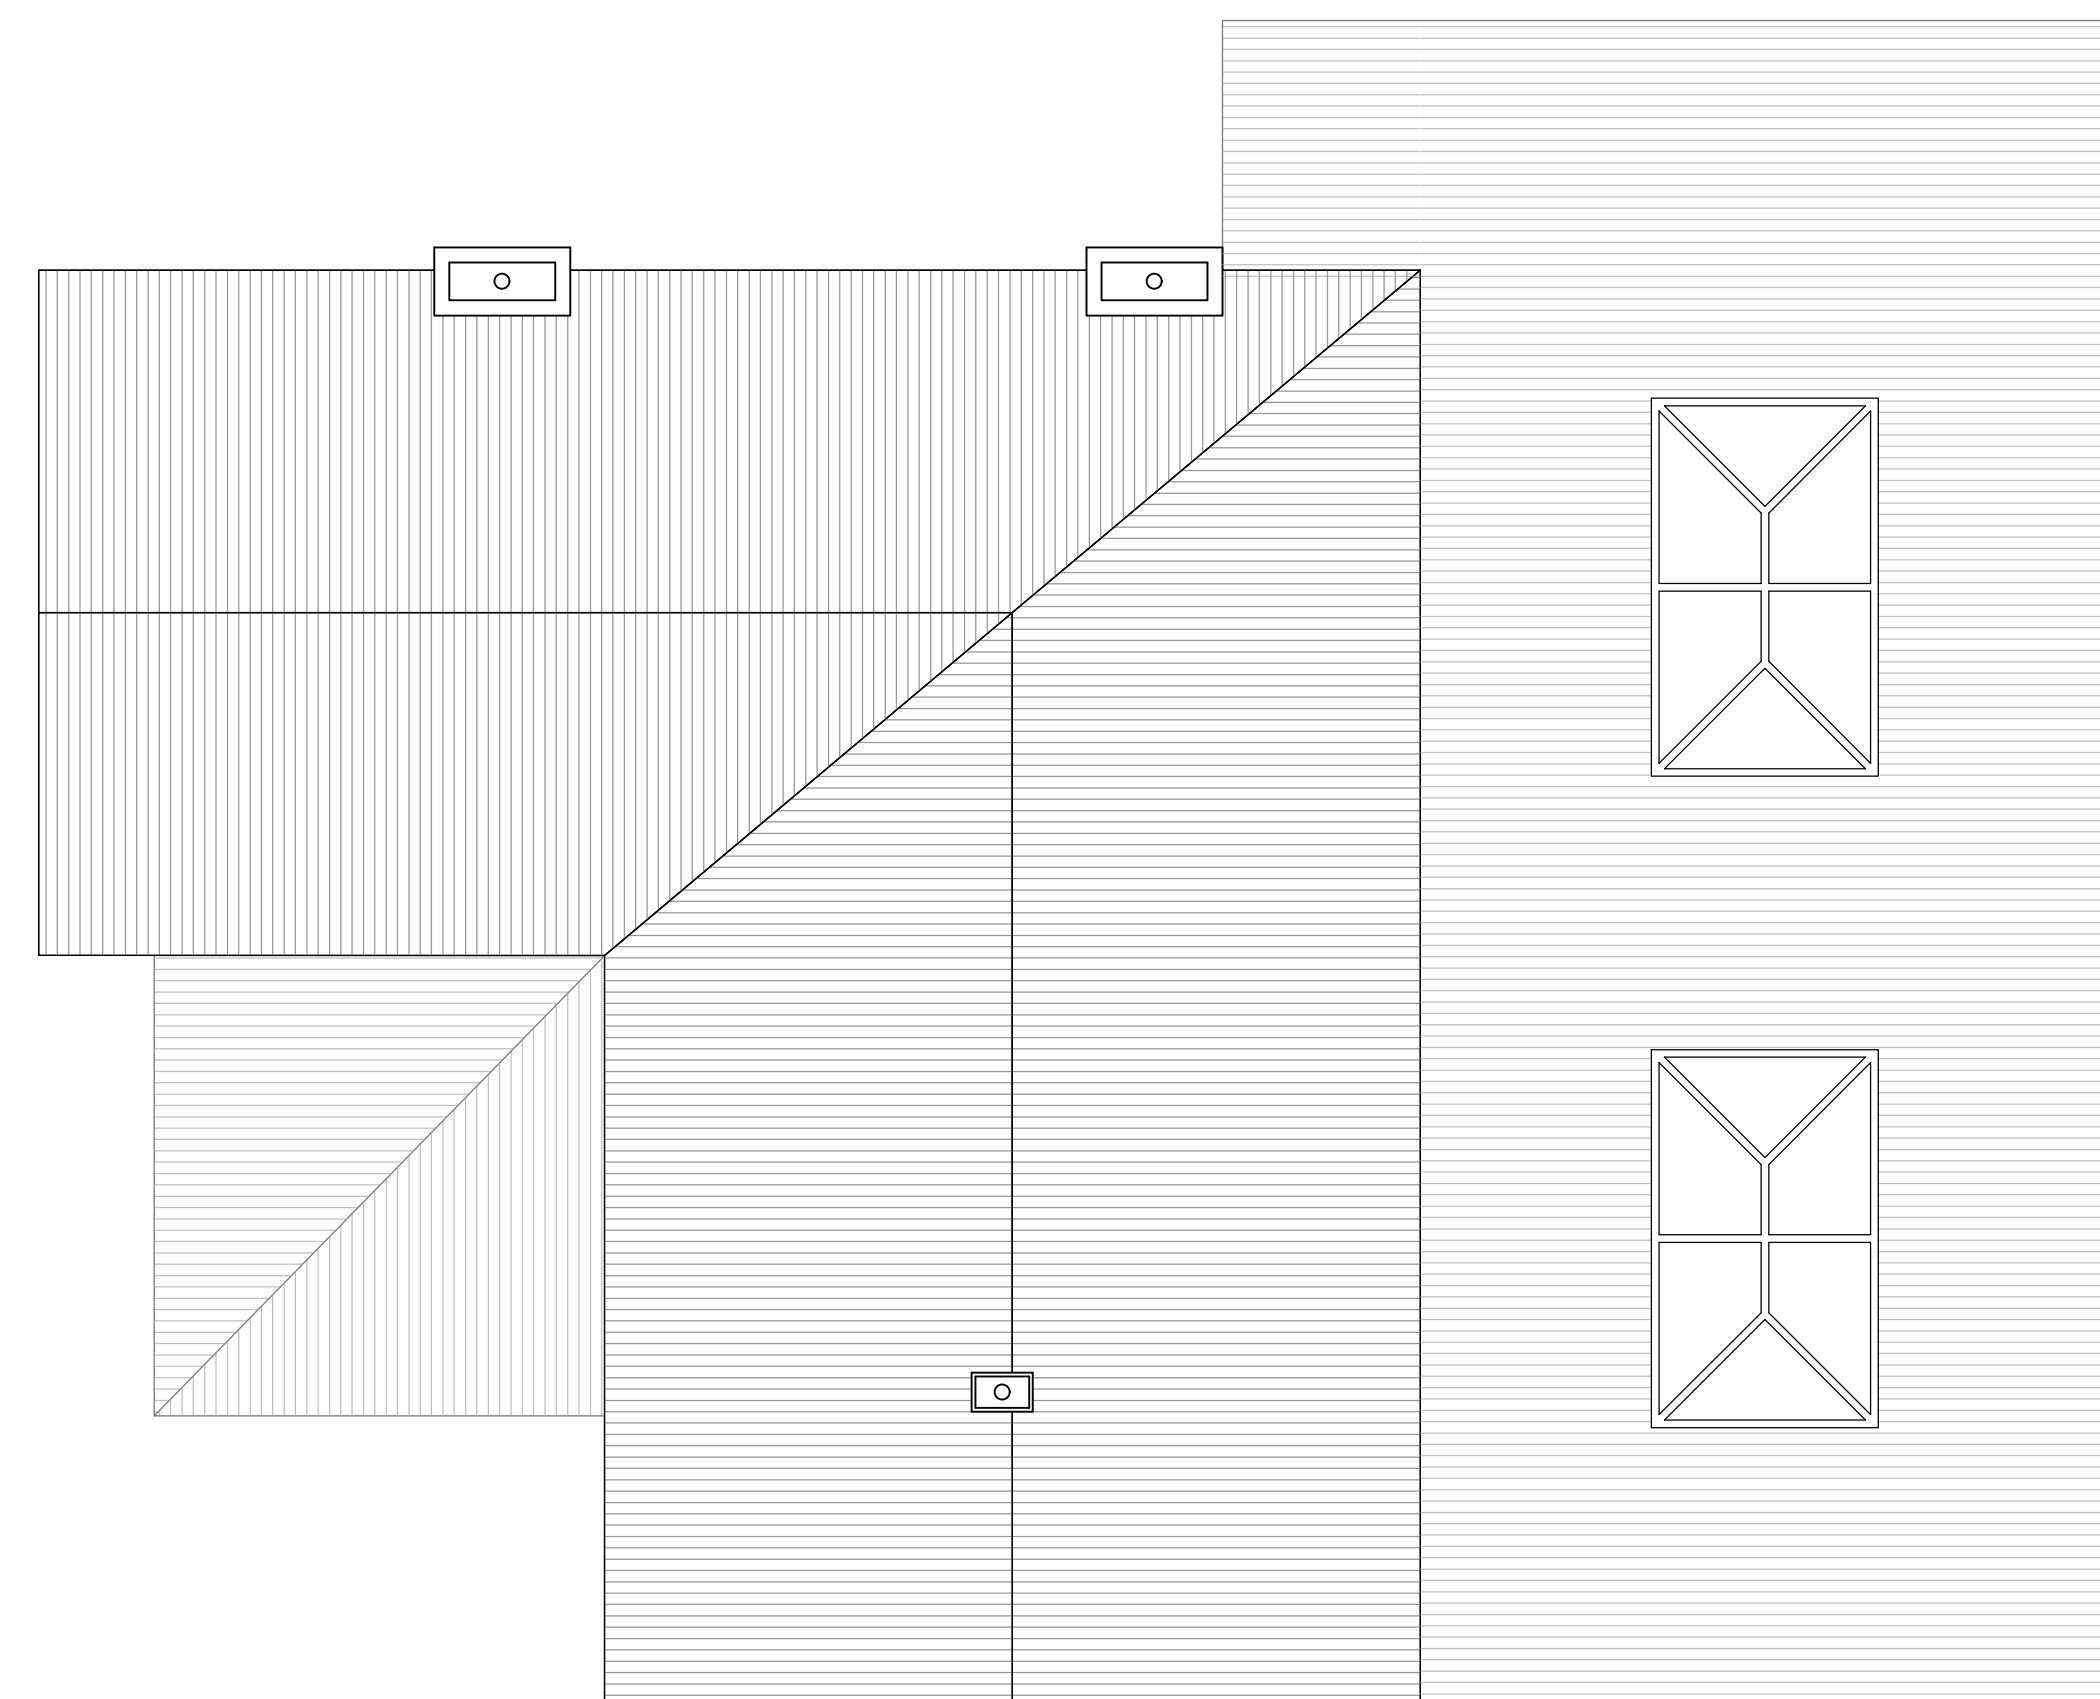


PROPOSED ROOF PLAN

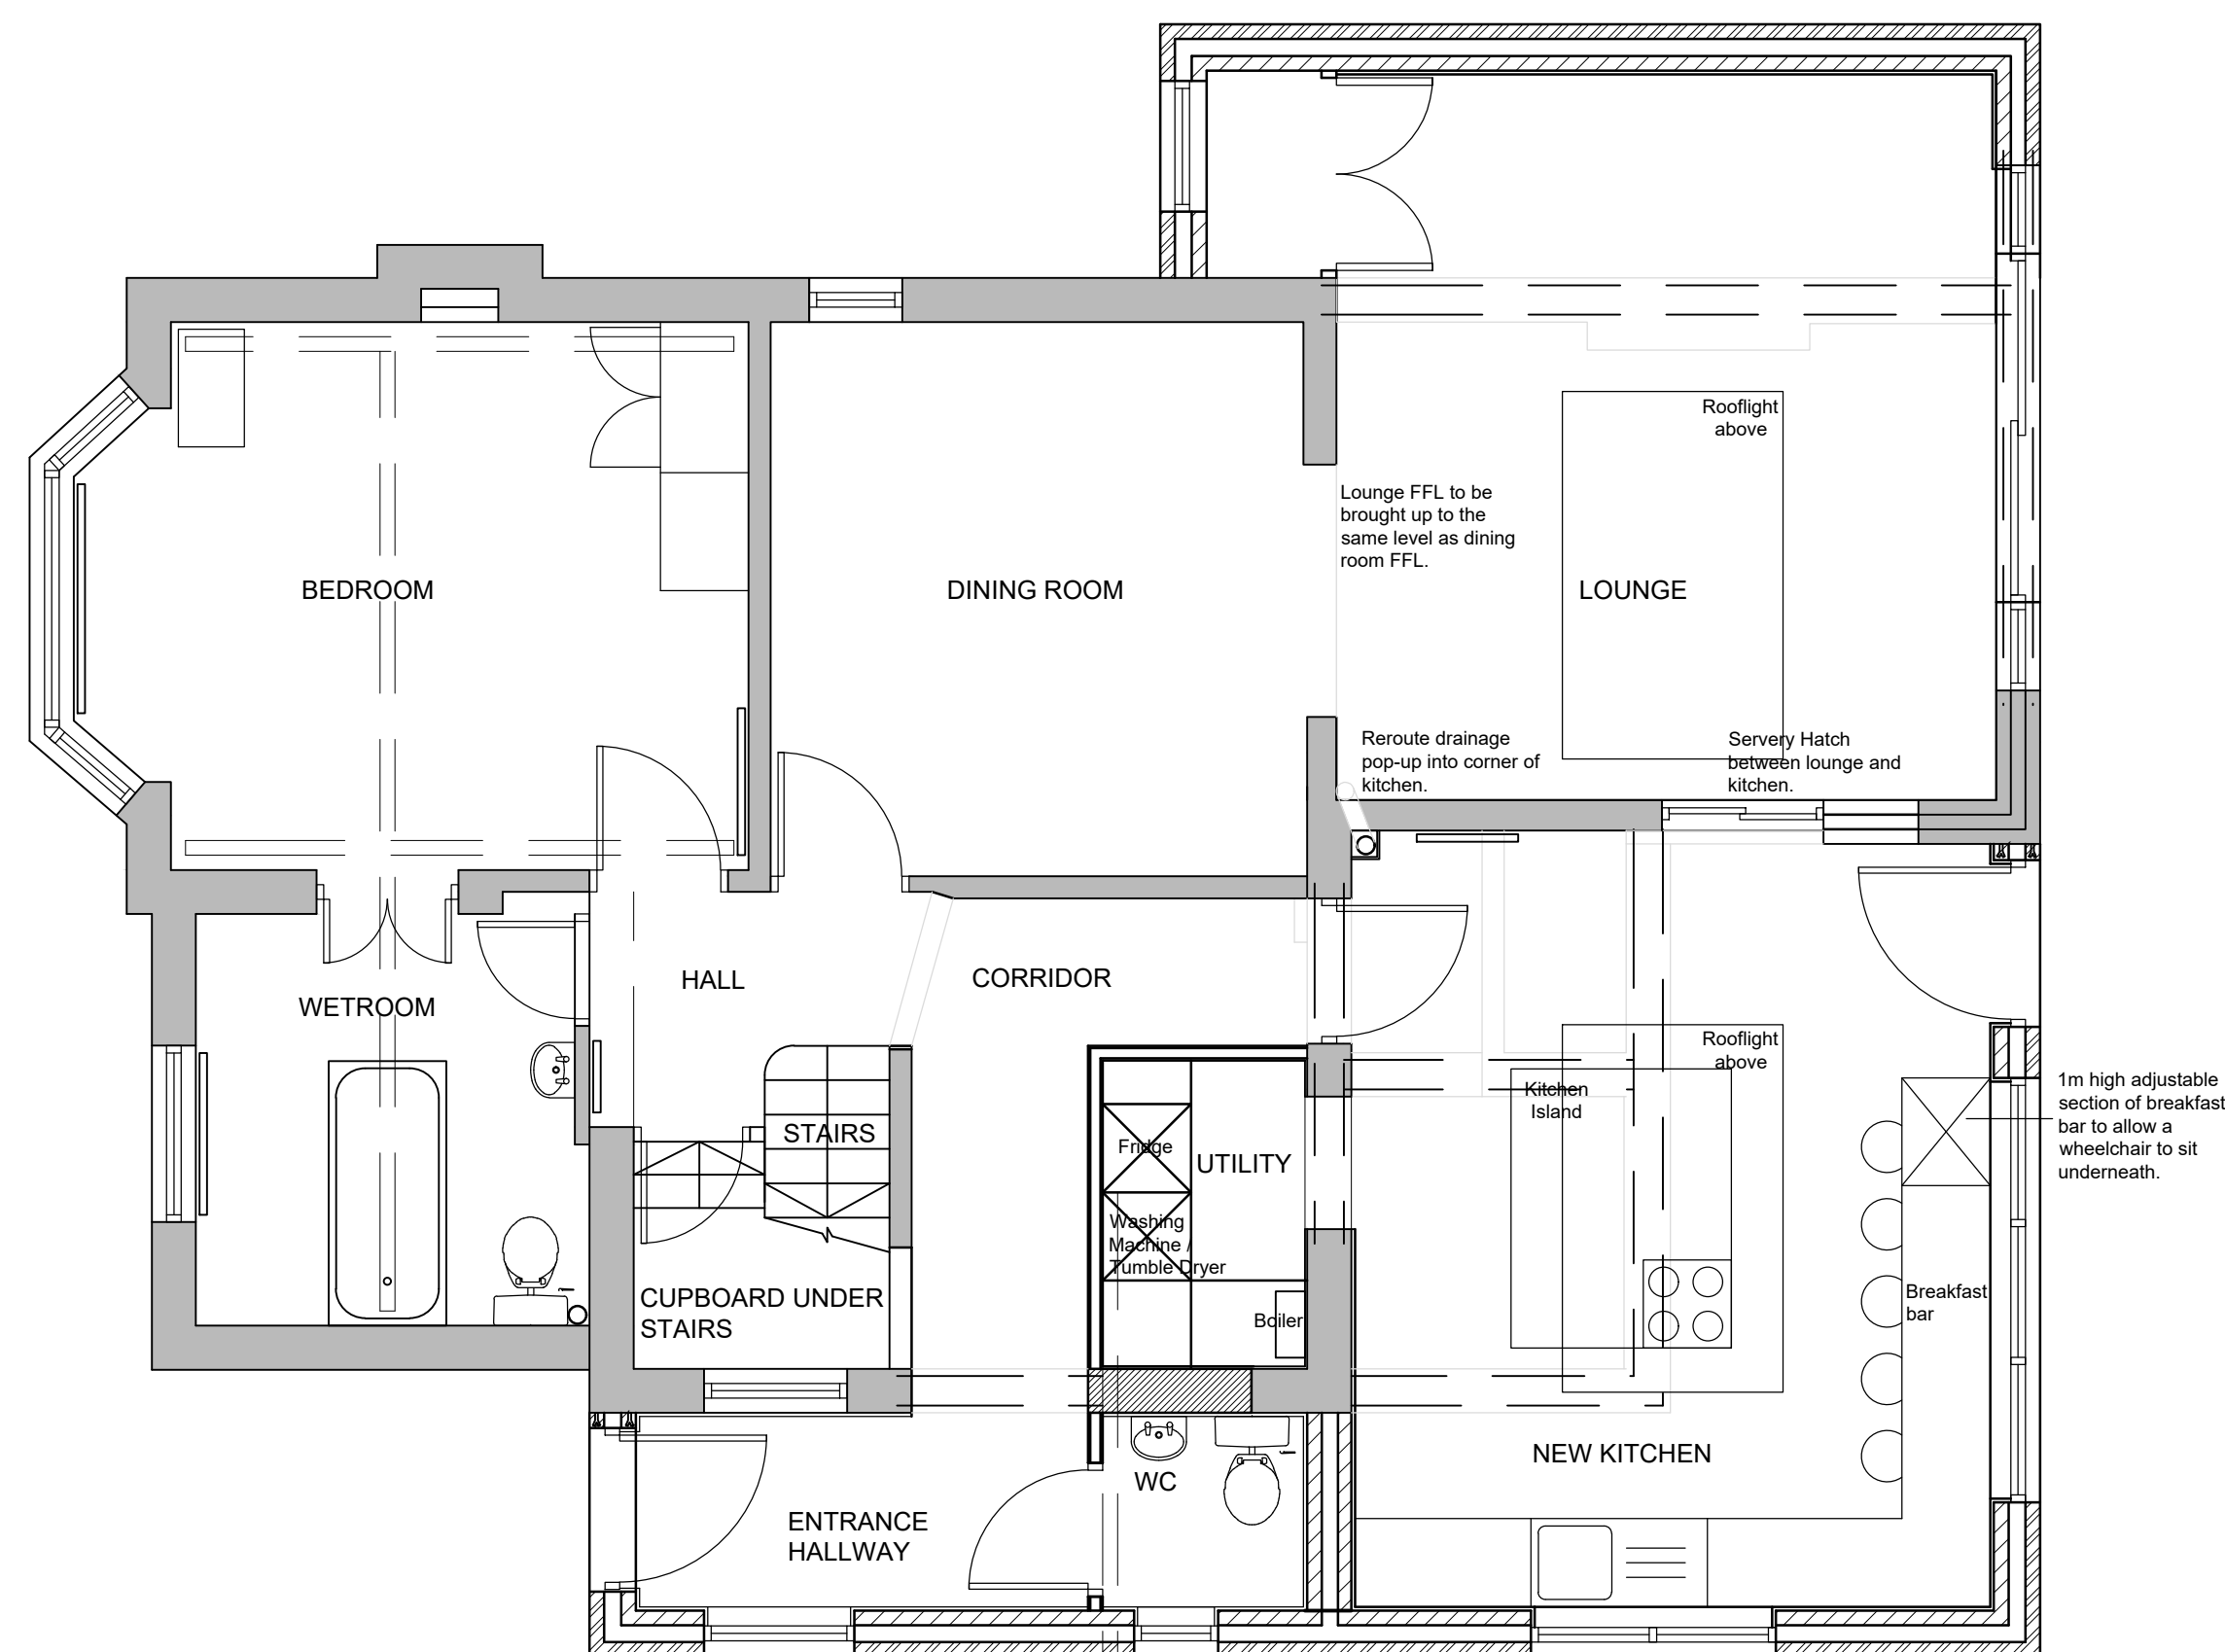

PROPOSED GROUND FLOOR PLAN

SCALE BAR 1:50

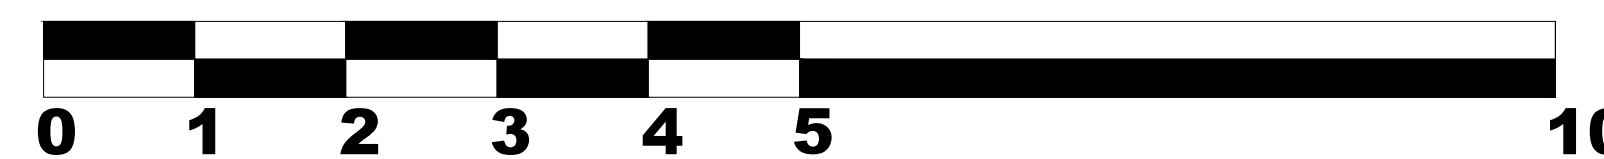

PROJECT:	Paul Baylis 16 Westfield Avenue Countesthorpe		
STATUS:	Planning		
DRAWING TITLE:	Proposed Floor Plans		
DATE:	10/09/2023	DRAWN BY:	JT
SCALE:	1:50 AT A1	CHECKED BY:	JT