


EXISTING GROUND FLOOR PLAN at 1:50




EXISTING FRONT ELEVATION at 1:50



EXISTING SIDE ELEVATION at 1:50

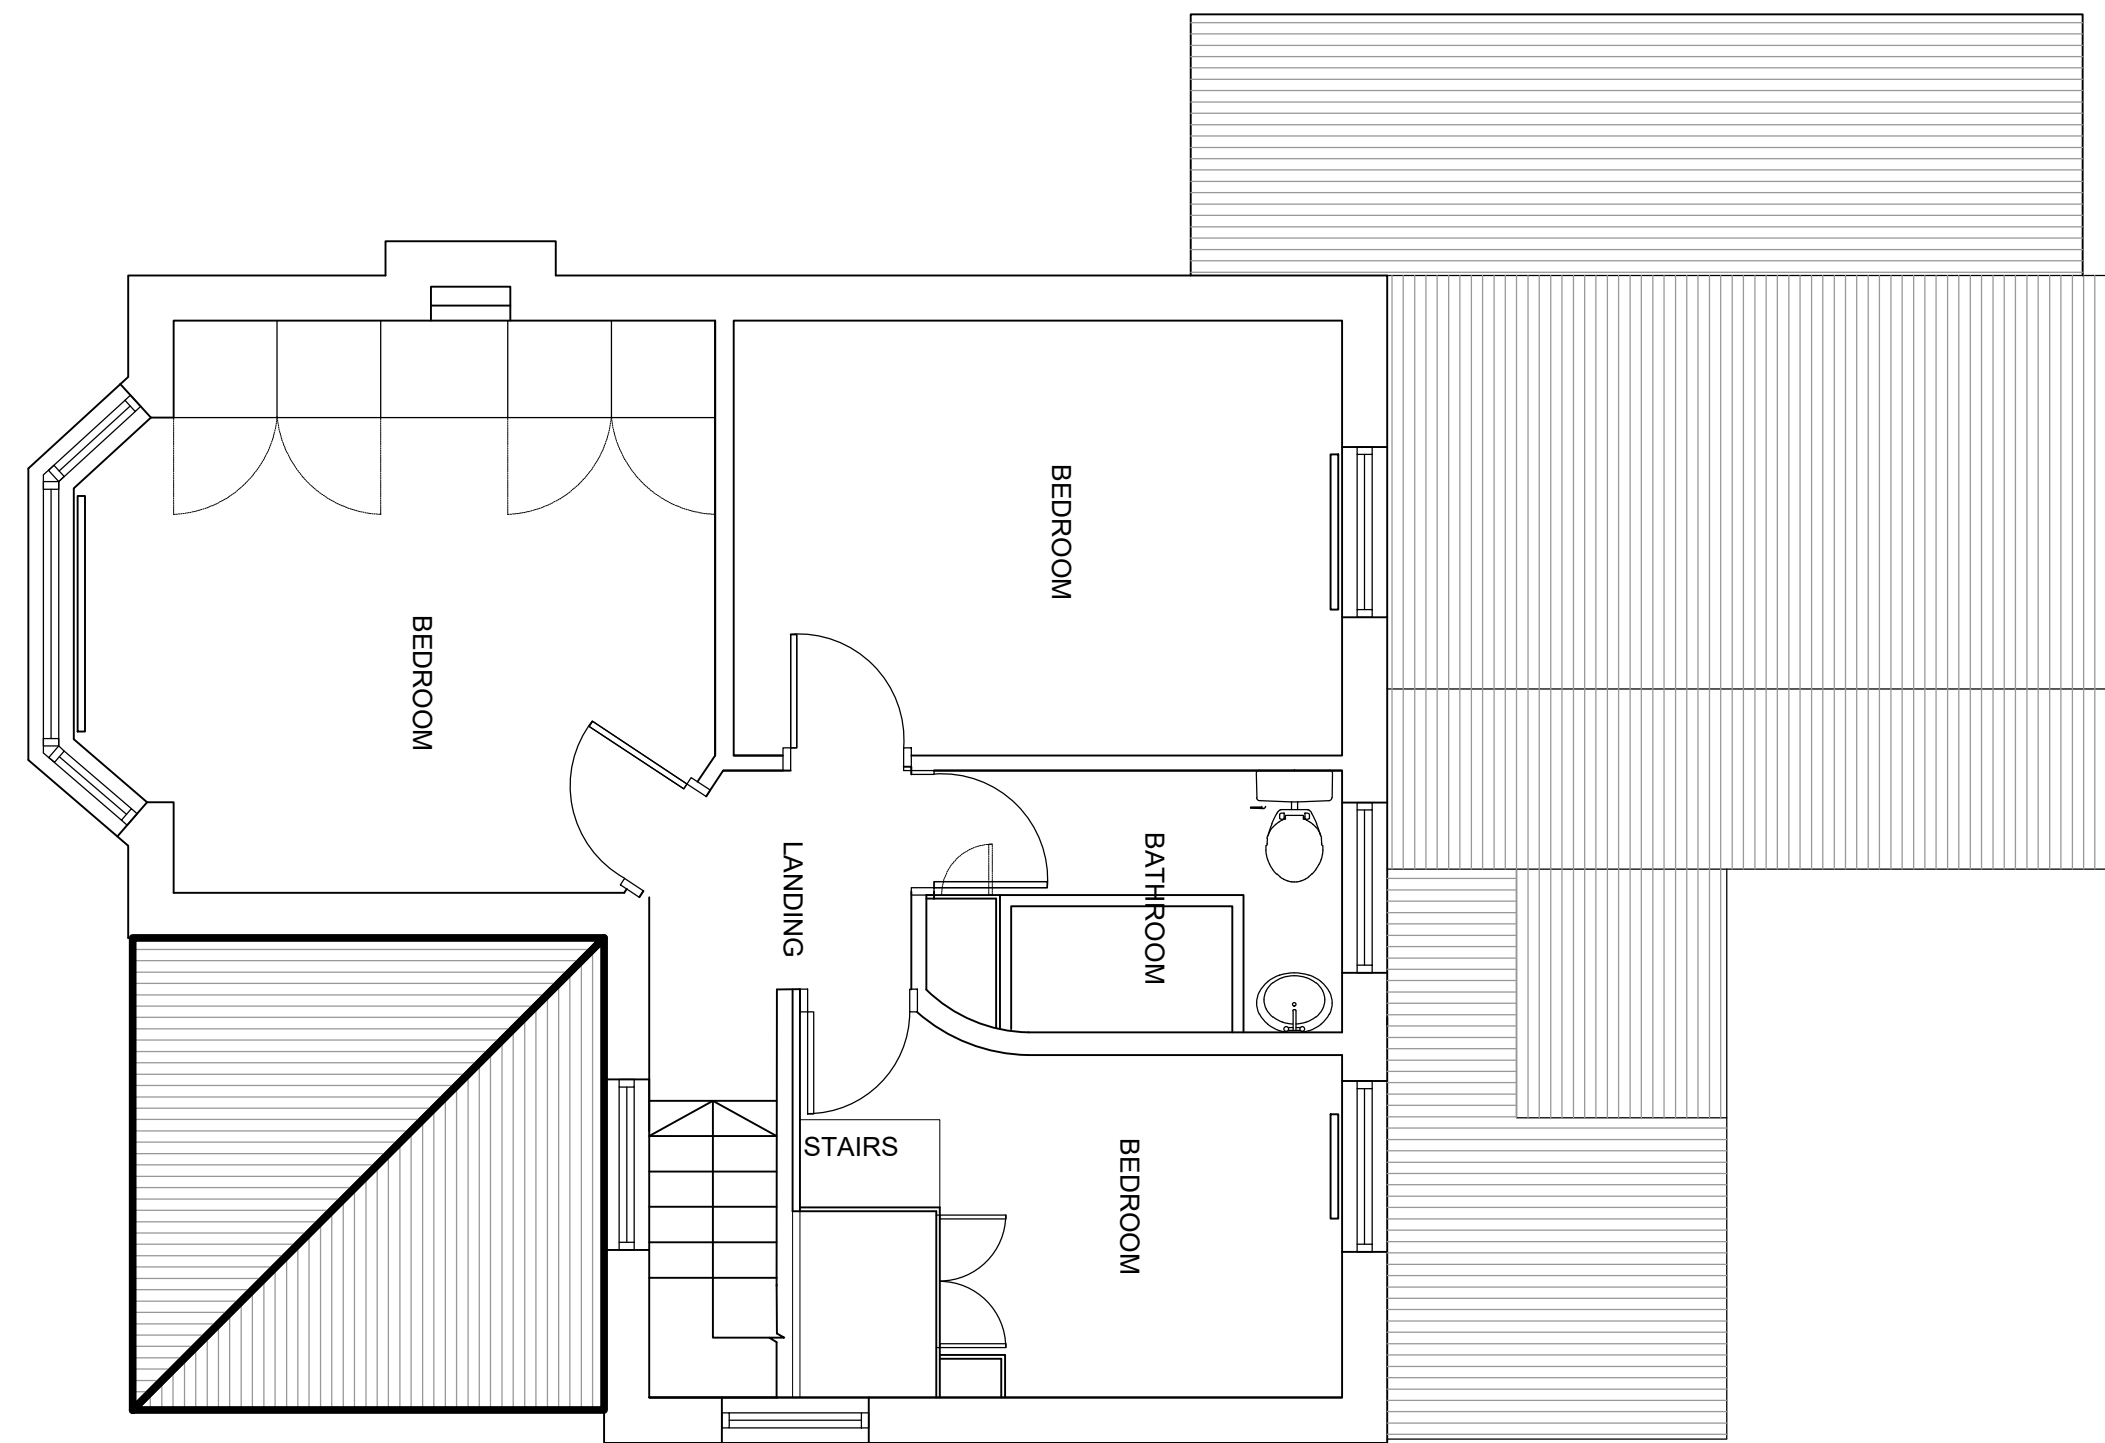

EXISTING FIRST FLOOR PLAN at 1:50

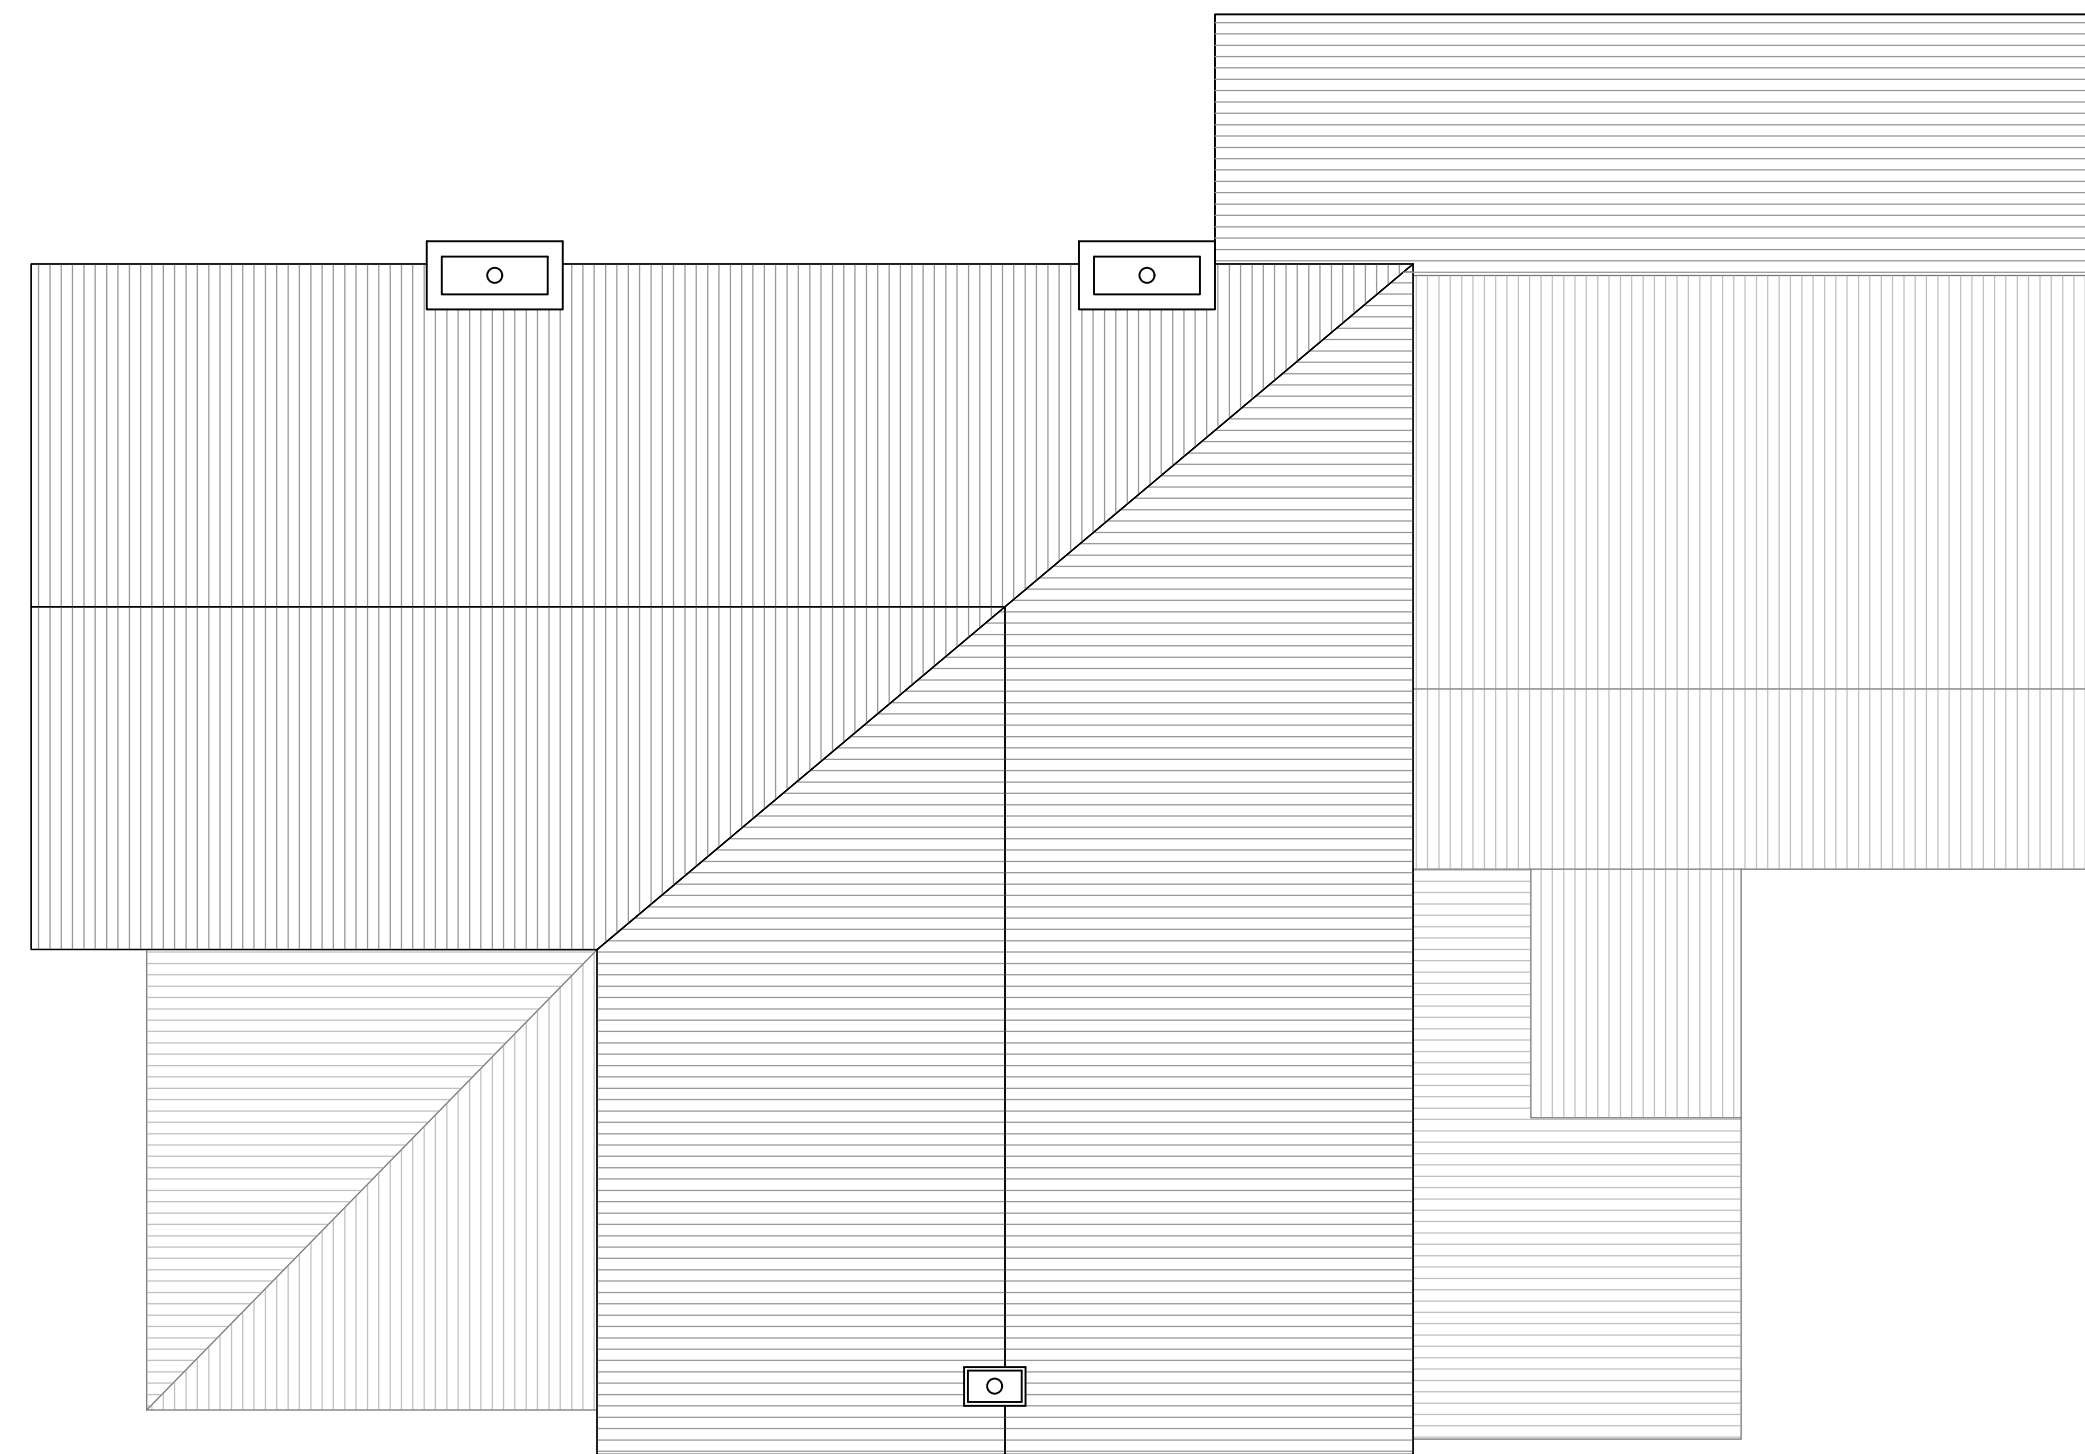


EXISTING ROOF PLAN at 1:50



EXISTING REAR ELEVATION at 1:50

SCALE BAR 1:50

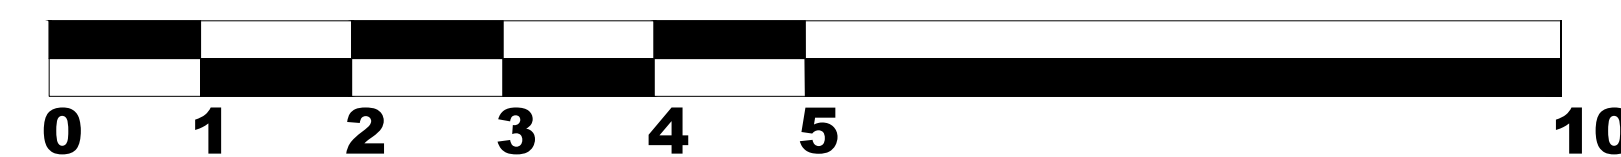

PROJECT:	Paul Baylis 16 Westfield Avenue Countesthorpe	
STATUS:	Planning	
DRAWING TITLE:	Existing Plans and Elevations	
DATE:	10/09/2023	DRAWN BY: JT
SCALE:	1:50 AT A1	CHECKED BY: JT