


ALL DIMENSIONS TO BE CHECKED ON SITE.  
COPYRIGHT PROTECTED.

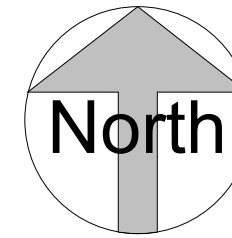

**PLANNING**

I = Information, T = Tender, C = Construction, R = Record

**KEY:**

- M&S DEMISE BOUNDARY
- ACCESS AREA FROM PUBLIC HIGHWAY

REV	DATE	DESCRIPTION	DRAWN	CHKD
5	06.12.23	UNIT NUMBER REMOVED	RS	RS
4	06.12.23	DRAWING RENAMED. SITE PLAN UPDATED	RS	RS
3	28.11.23	ACCESS AREA FROM PUBLIC HIGHWAY LINE ADDED	TG	RS
2	07.11.23	UPDATED TO M&S COMMENTS	TG	RS
1	23.08.23	REVISED EXTENT OF RED LINE	FOC	FOC

# M&S

EST. 1884

STORE NAME  
**FOSSE PARK**

COUNTRY  
**ENGLAND**

PROJECT  
**FOODHALL & C&H RENEWAL**

DRAWING  
**LOCATION PLAN**

CONSULTANT  
**LEWIS AND HICKEY**

DISCIPLINE DESCRIPTION  
**ARCHITECTURE**

CONSULTANT LOGO





18 Farnham Road  
Guildford  
Surrey  
GU1 4XA

Tel: 01483 560908  
Fax: 01483 560660  
Email: guildford@lewishickey.com

SCALE	PAPER SIZE	DATE	DRAWN	CHECKED
As indicated	A3	25.04.23	RS	FOC

STORE NUMBER	PROJECT No.	DISCIPLINE CODE	DRAWING No.
0369	LFP173	A	401

CONSULTANT PROJECT No	STATUS	REVISION
G4734	P	5

 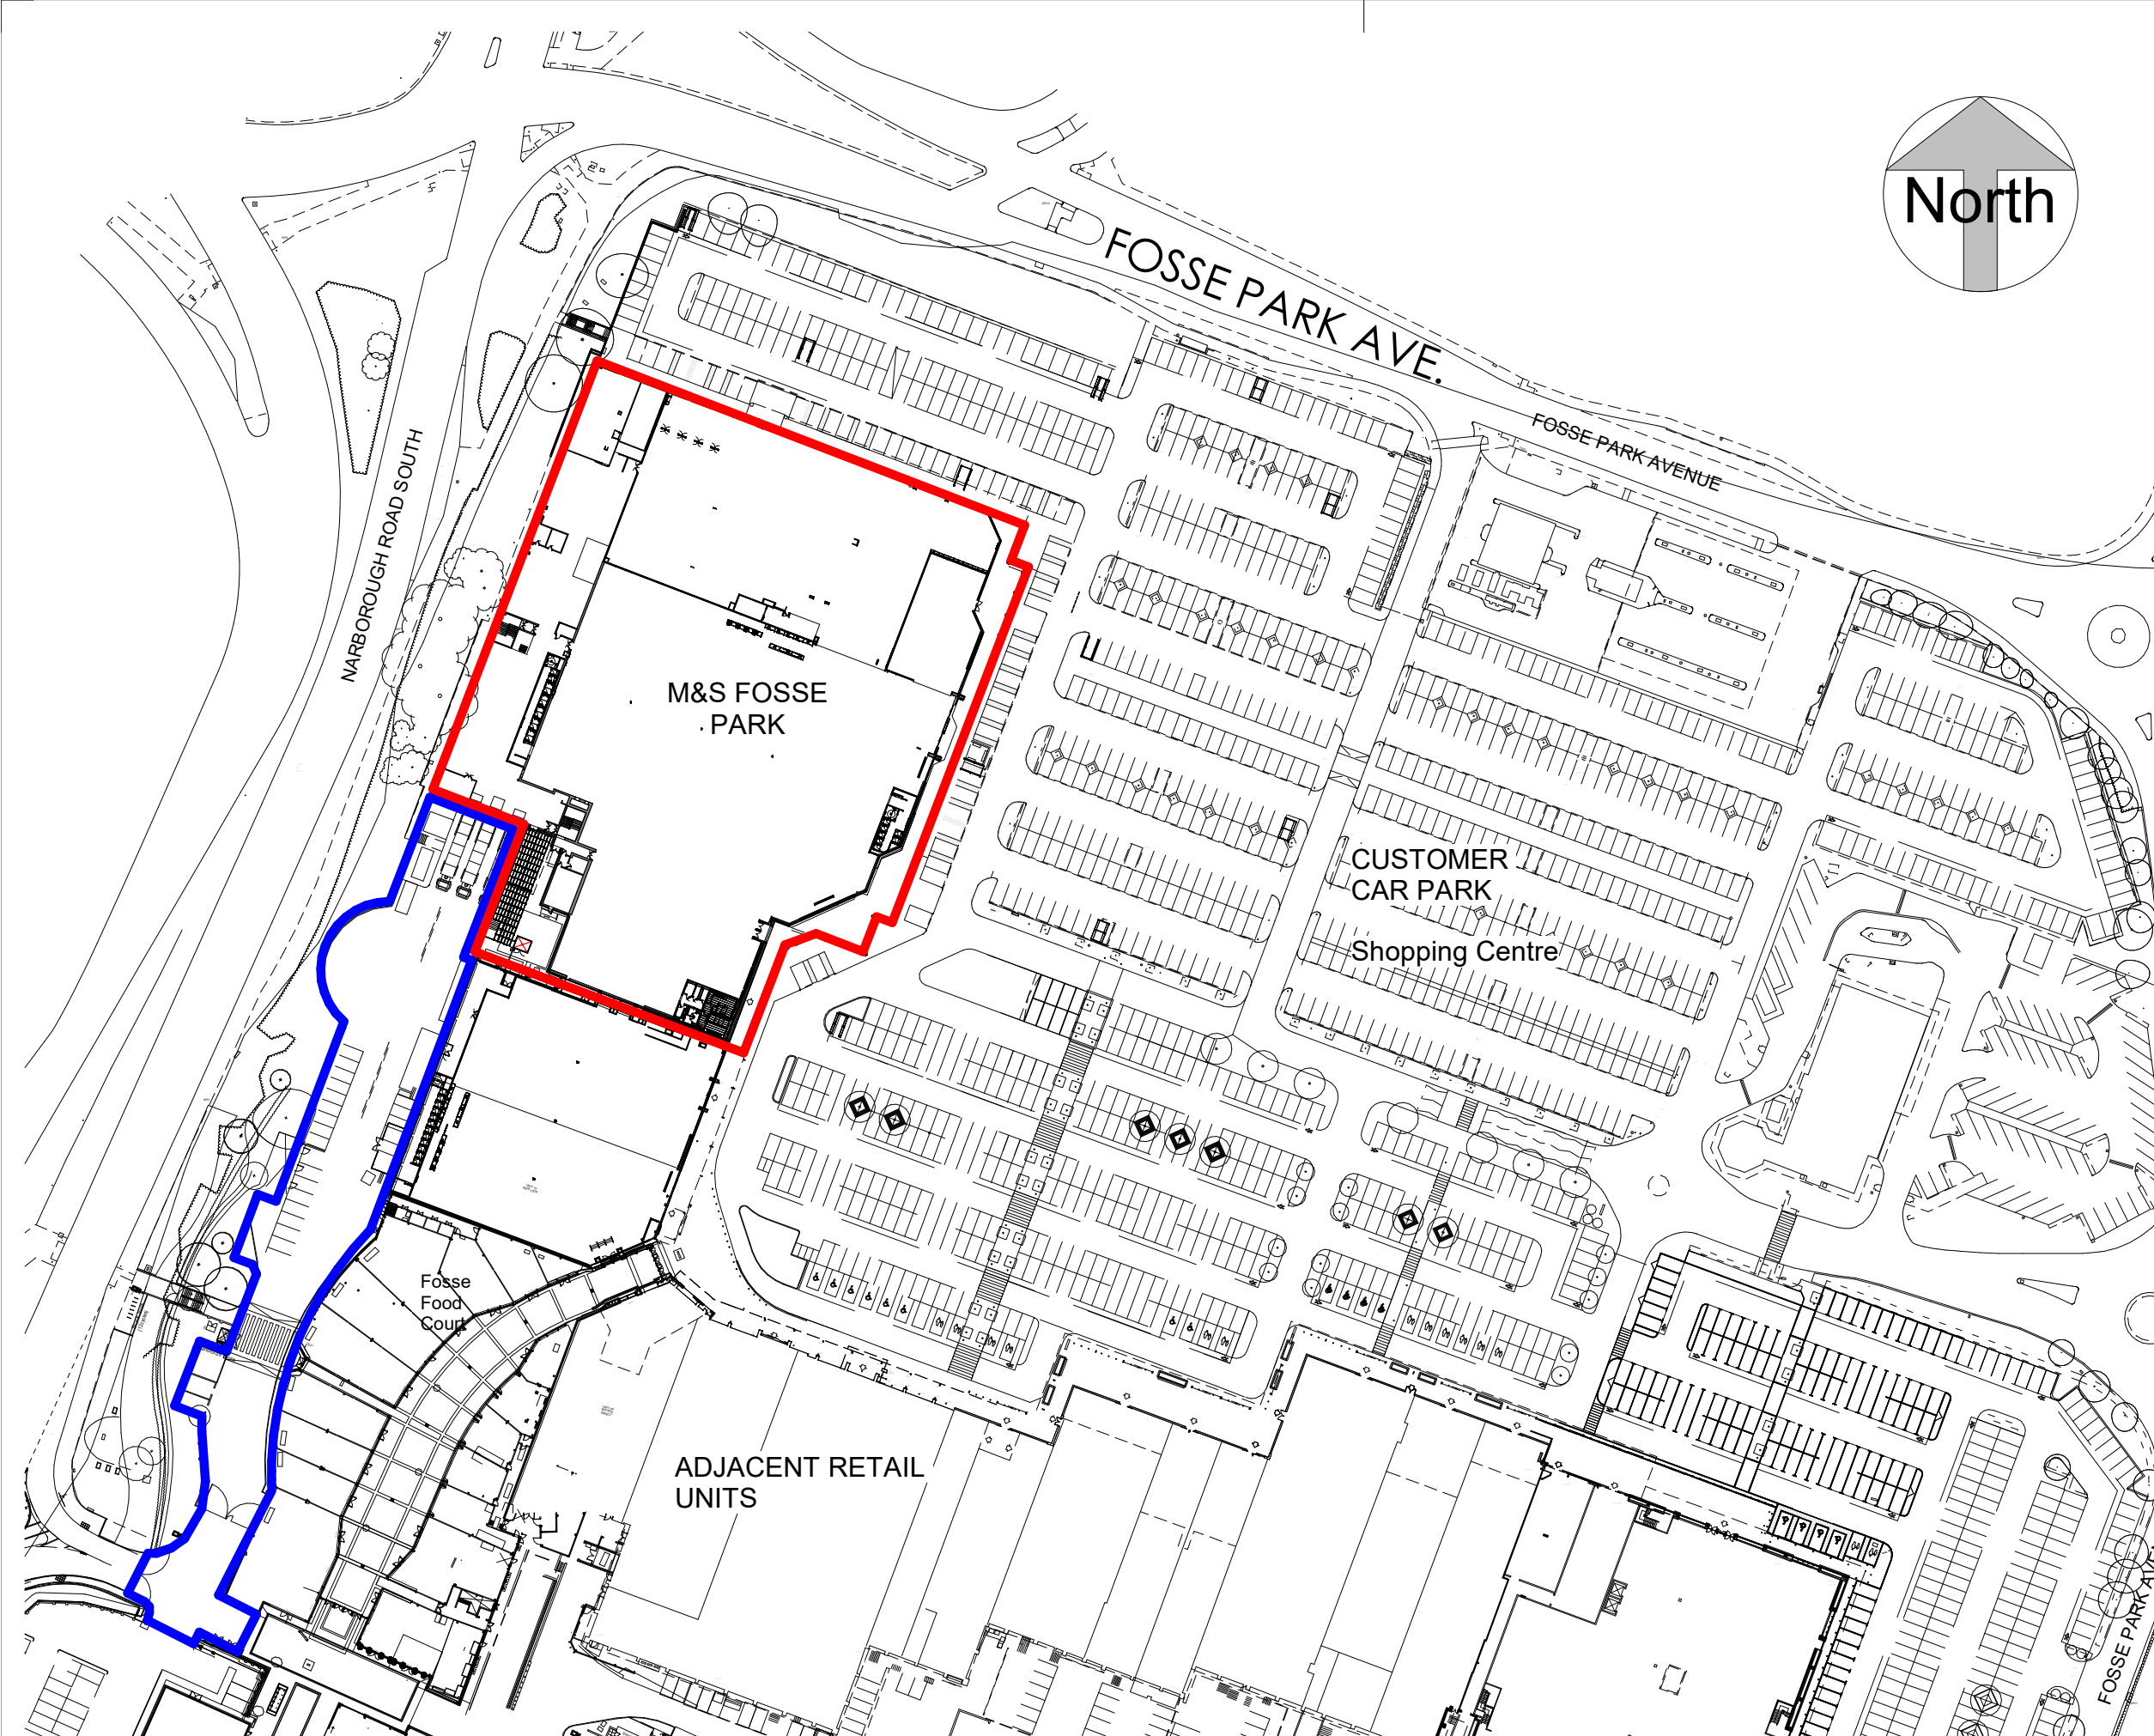

VISUAL SCALE 1:1250 @ A3

**1** PROPOSED SITE PLAN  
**401** 1 : 1250