


ALL DIMENSIONS TO BE CHECKED ON SITE.
COPYRIGHT PROTECTED.

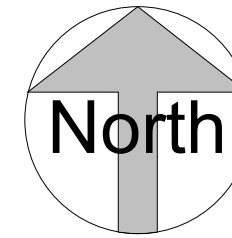

PLANNING

I = Information, T = Tender, C = Construction, R = Record

KEY:

- LIMITS OF PROPOSED WORKS
- LIMITS OF EXISTING CANOPY
- LIMITS OF PROPOSED CANOPY

REV	DATE	DESCRIPTION	DRAWN	CHKD
9	06.12.23	UNIT NUMBER REMOVED	RS	RS
8	06.12.23	DRAWING RENAMED. SITE PLAN UPDATED	RS	RS
7	07.11.23	UPDATED TO M&S COMMENTS	TG	RS
6	06.09.23	TITLEBLOCK UPDATED	FOC	RS
5	23.08.23	RED LINES UPDATED	FOC	RS
4	03.08.23	RED LINES UPDATED. BLUE LINE REMOVED	RS	FOC
3	01.08.23	BLUE LINES UPDATED	RS	FOC

M&S

EST. 1884

STORE NAME

FOSSE PARK

COUNTRY

ENGLAND

PROJECT

FOODHALL & C&H RENEWAL

DRAWING

SITE PLAN EXTERNAL ALTERATIONS AND PLANT

CONSULTANT

LEWIS AND HICKEY

DISCIPLINE DESCRIPTION

ARCHITECTURE

CONSULTANT LOGO



LEWIS AND HICKEY


18 Farnham Road
Guildford
Surrey
GU1 4XA

Tel: 01483 560908
Fax: 01483 560660
Email: guildford@lewishickey.com

SCALE	PAPER SIZE	DATE	DRAWN	CHECKED
As indicated	A3	25.04.23	RS	FOC

STORE NUMBER	PROJECT No.	DISCIPLINE CODE	DRAWING No.
0369	LFP173	A	402


CONSULTANT PROJECT No	STATUS	REVISION
G4734	P	9

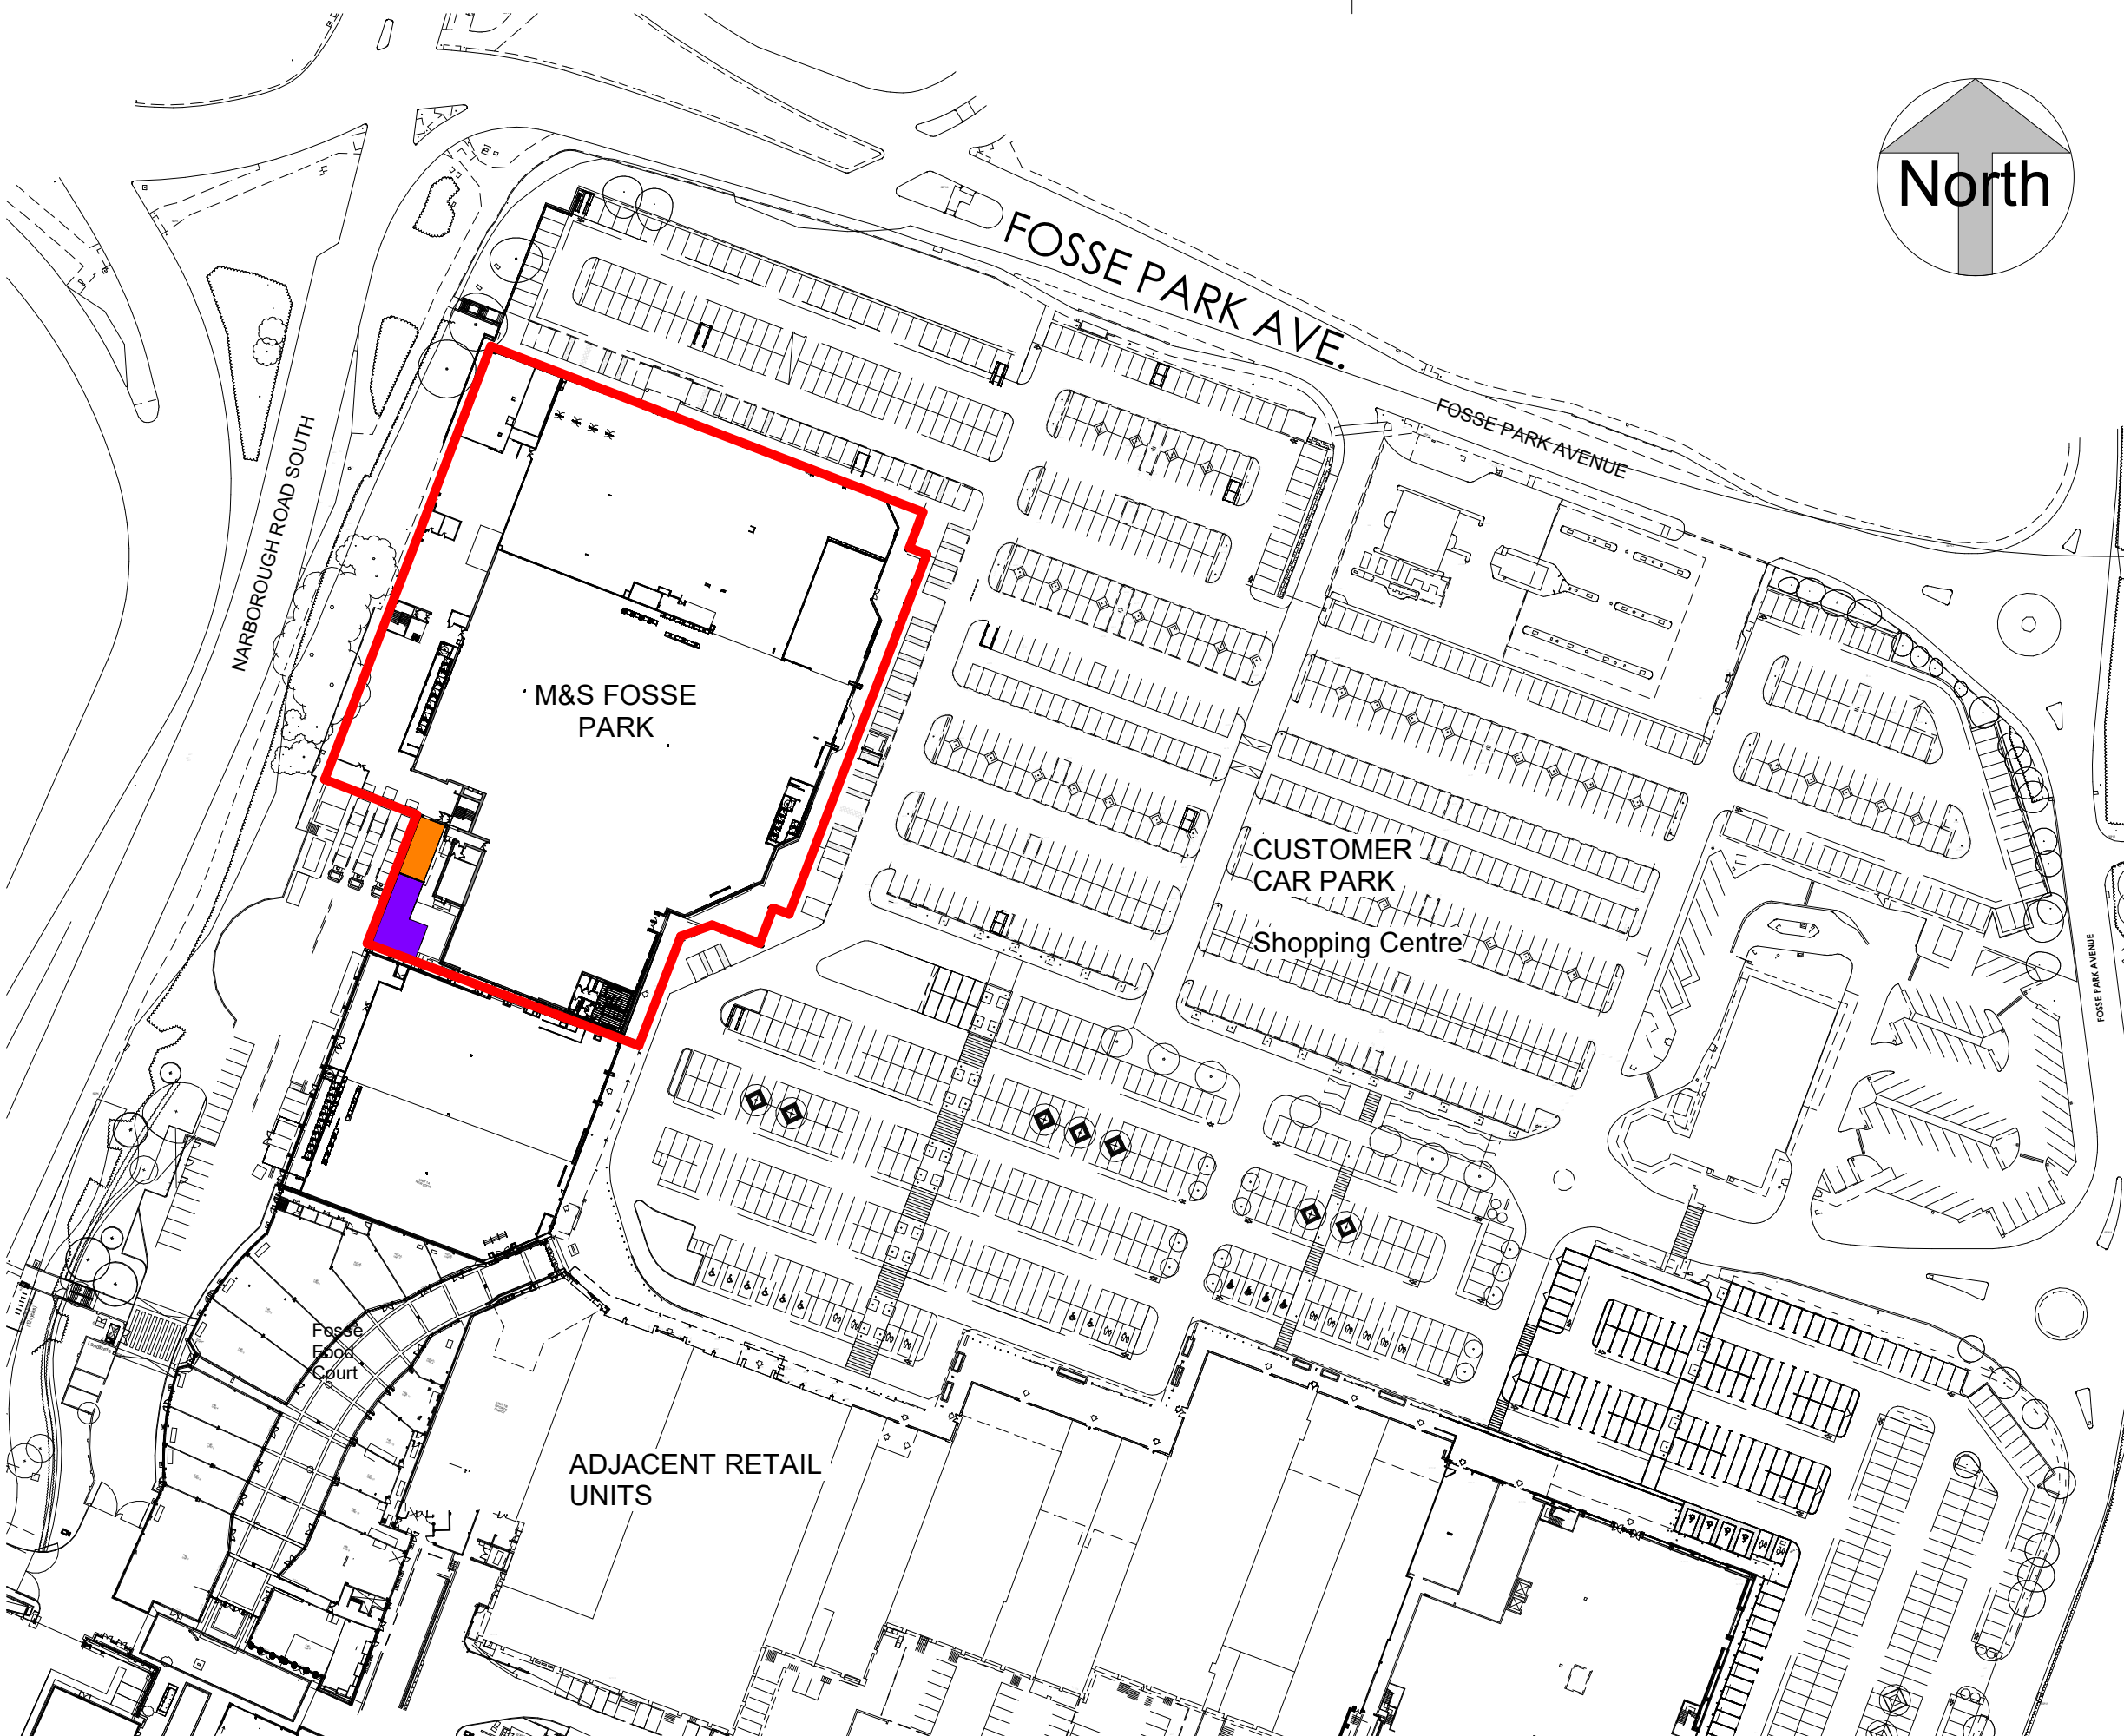

1
402

PROPOSED SITE LOCATION PLAN

1 : 1250

 

VISUAL SCALE 1:1250 @ A3