




Proposed Front Elevation

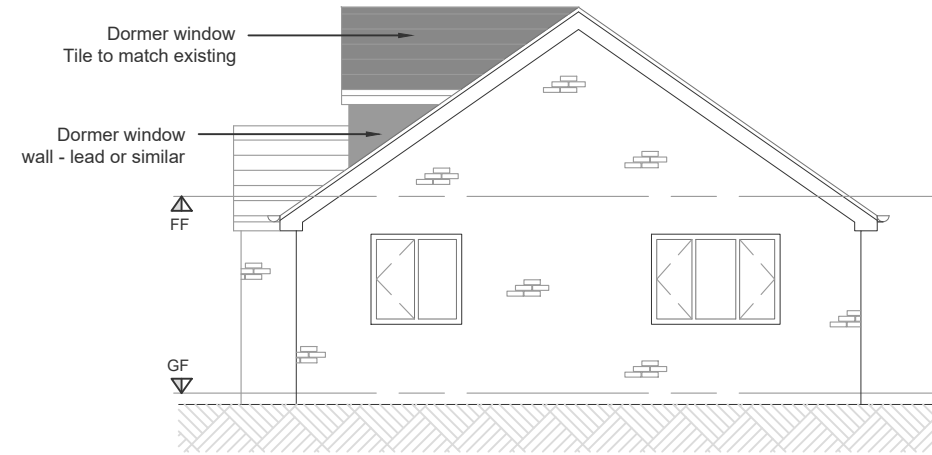

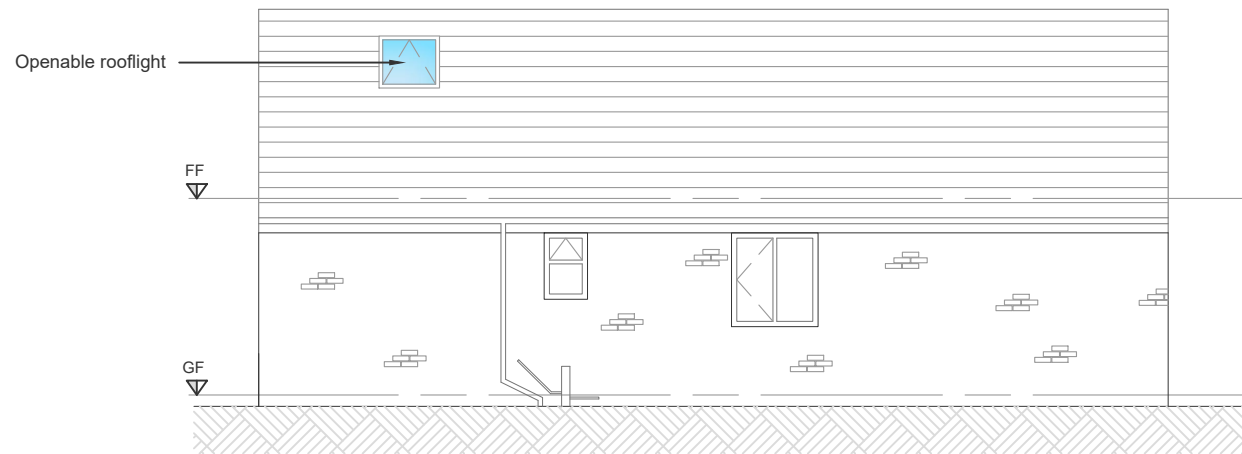





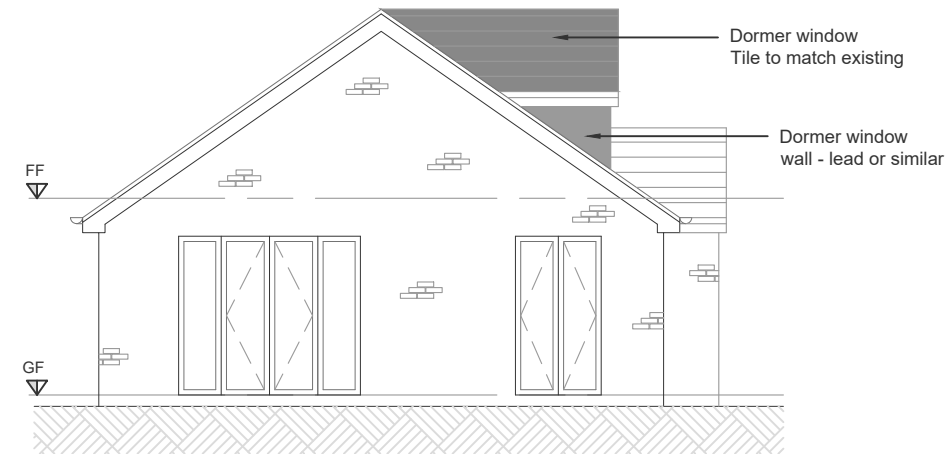Proposed Side Elevation



Proposed Rear Elevation




Proposed Side Elevation

-  Existing Structure
-  Break in Existing Structure
-  New Wall [Plan Only]
-  Proposed Roof
-  Proposed Glass Window / Door
-  Proposed Dormer Window

NOTE: ALL DIMENSIONS TO BE CHECKED ON SITE

Scale 1:100

 

THIS DRAWING IS COPYRIGHT
ALL DIMENSIONS TO BE CHECKED ON SITE
DO NOT DIMENSION FROM THIS DRAWING

Rev	Date	Description

QN Design

35 Cheney End, Huncote	Drawing P06	Rev -
Proposed Elevations	Issue Date 22.11.2023	Scale 1:100@A3
PLANNING APPLICATION ONLY	Drawn SQ	Checked SQ