


Existing Ground Floor Plan



Existing Roof Plan

Scale 1:100

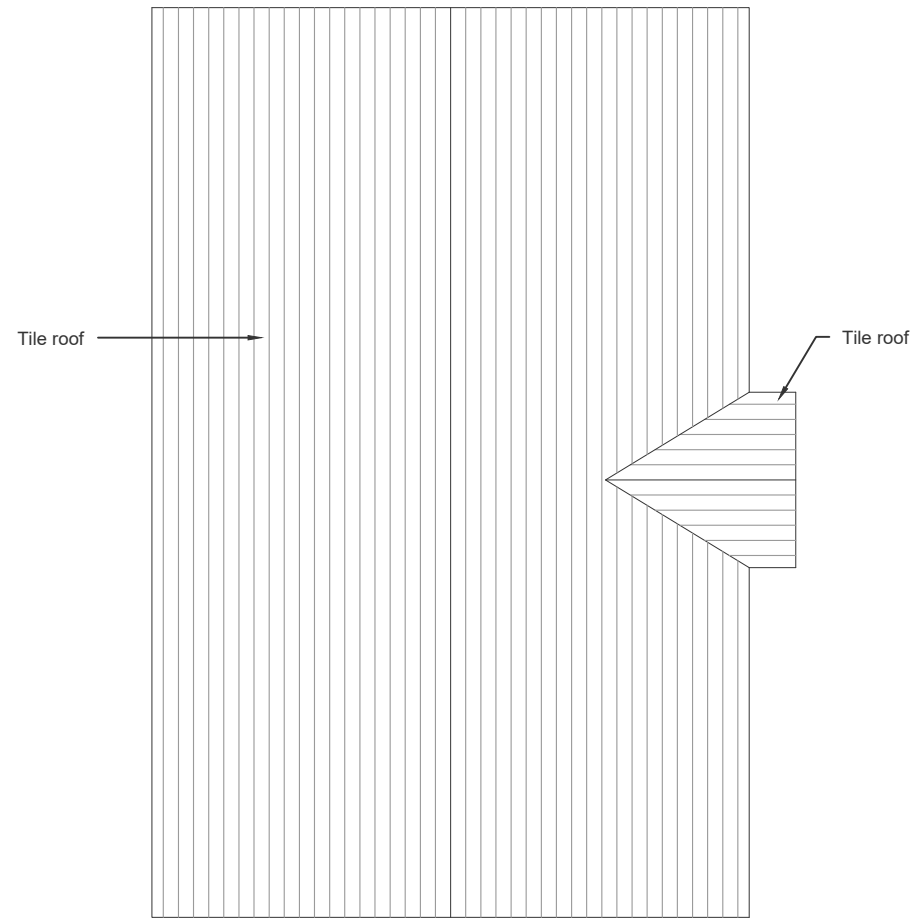

THIS DRAWING IS COPYRIGHT  
ALL DIMENSIONS TO BE CHECKED ON SITE  
DO NOT DIMENSION FROM THIS DRAWING

Rev	Date	Description

**QN Design**

35 Cheney End, Huncote	Drawing P03	Rev -
Existing Plans	Issue Date 22.11.2023	Scale 1:100@A3
PLANNING APPLICATION ONLY	Drawn SQ	Checked SQ

