



11 STAFFORDLEYS FLE - PROPOSED

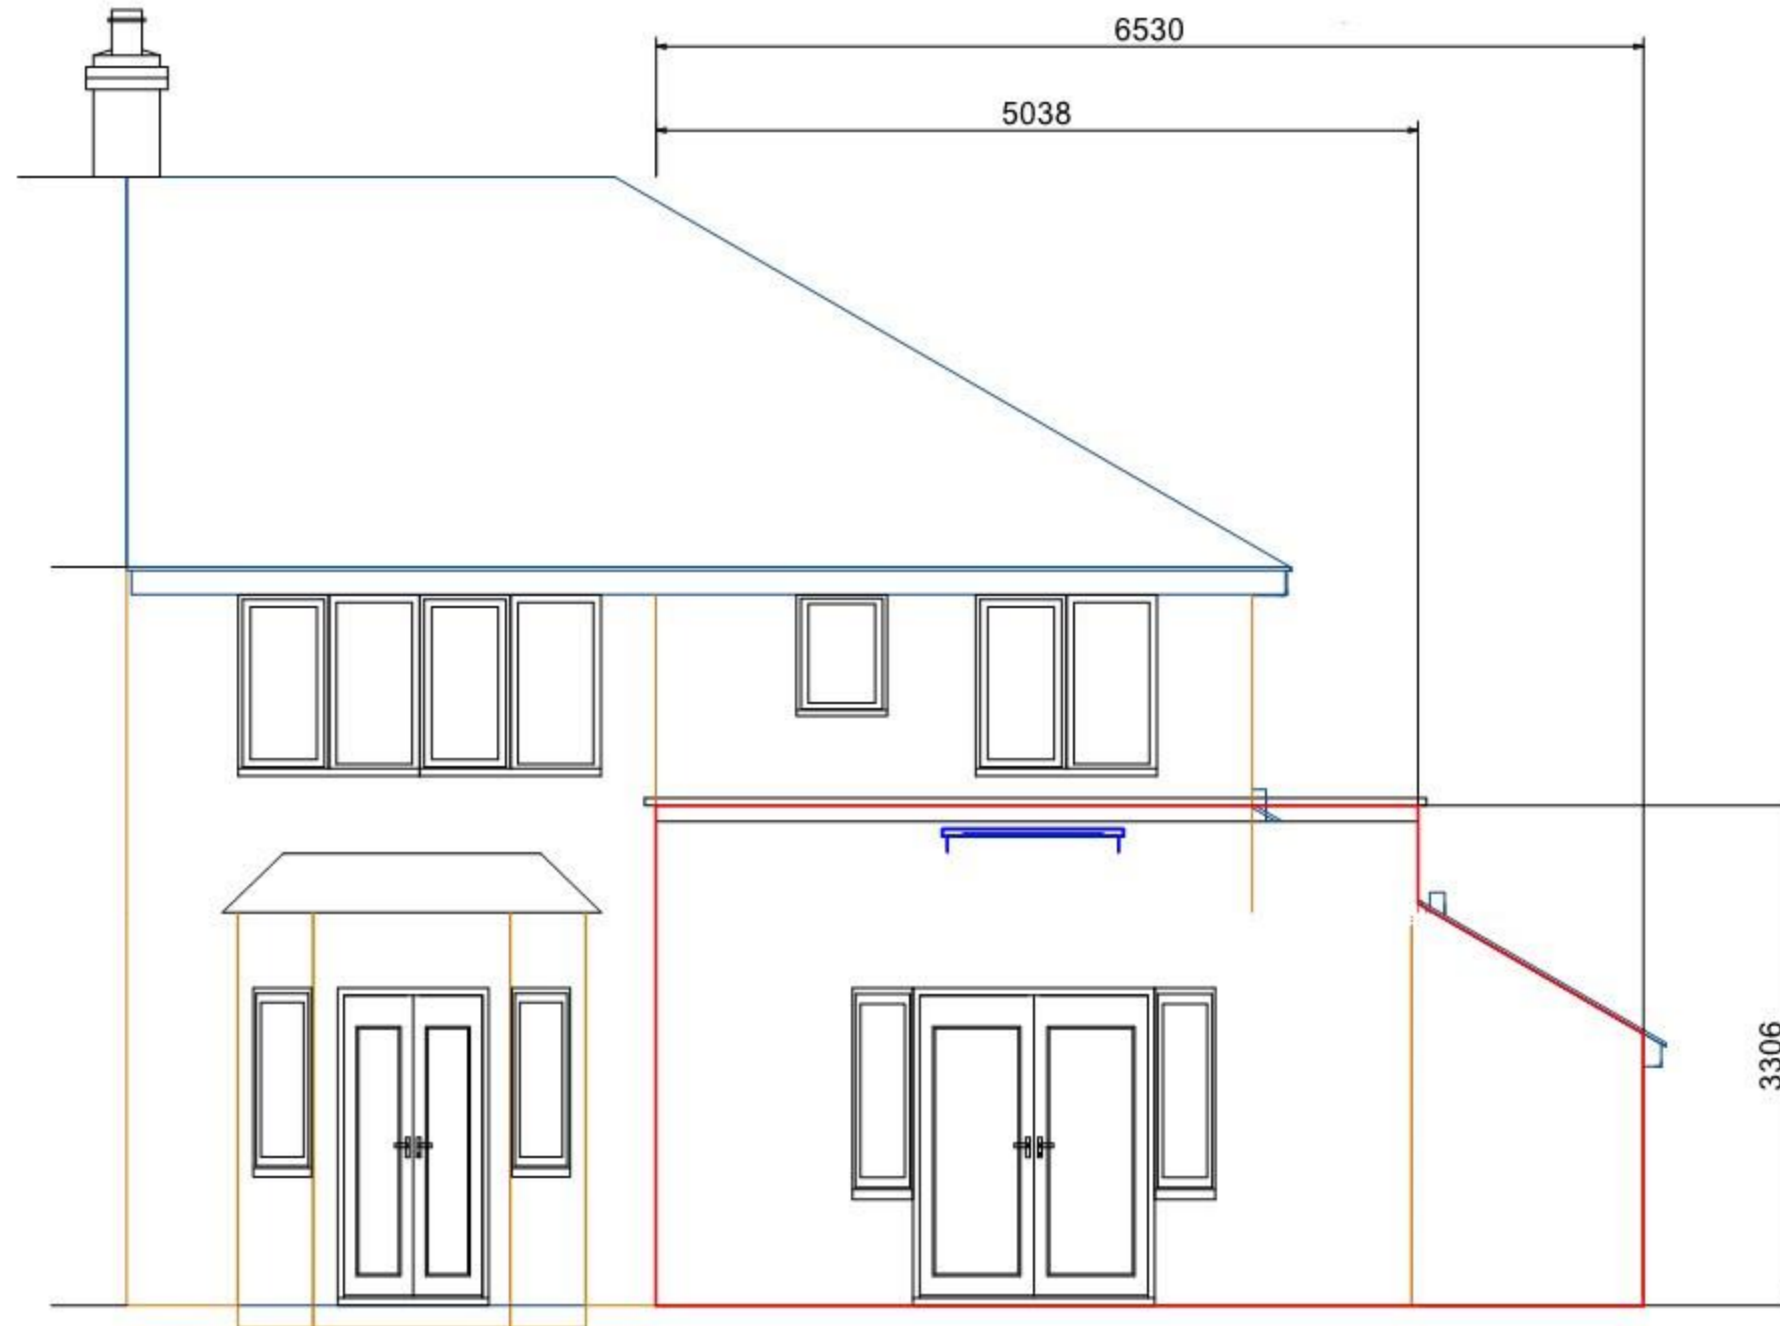

REAR ELEVATION

  
**VIRIDI UK**

11, Stafford Leys, LFE  
Project Description  
Ground Floor Extension

Drawing Title  
REAR ELEVATION  
Drawings Included

Client  
Mr Ian Bakewell  
Drawing No.  
3

Date                      Scale  
Month Year              1:50

Drawn by                  Checked by  
Design Dept

Page Size - A3

A.J.Bryan
-----------

A J Bryan