

11 STAFFORDLEYS LFE - EXISTING



11, Stafford Leys, FLE
Project Description
Ground Floor Extension

Drawing Title
REAR ELEVATION
Drawings Included

Client
Mr Ian Bakewell
Drawing No.

4

Date Scale


Month Year 1:50

Drawn by Checked by

Design Dept

Page Size - A3

A.J.Bryan

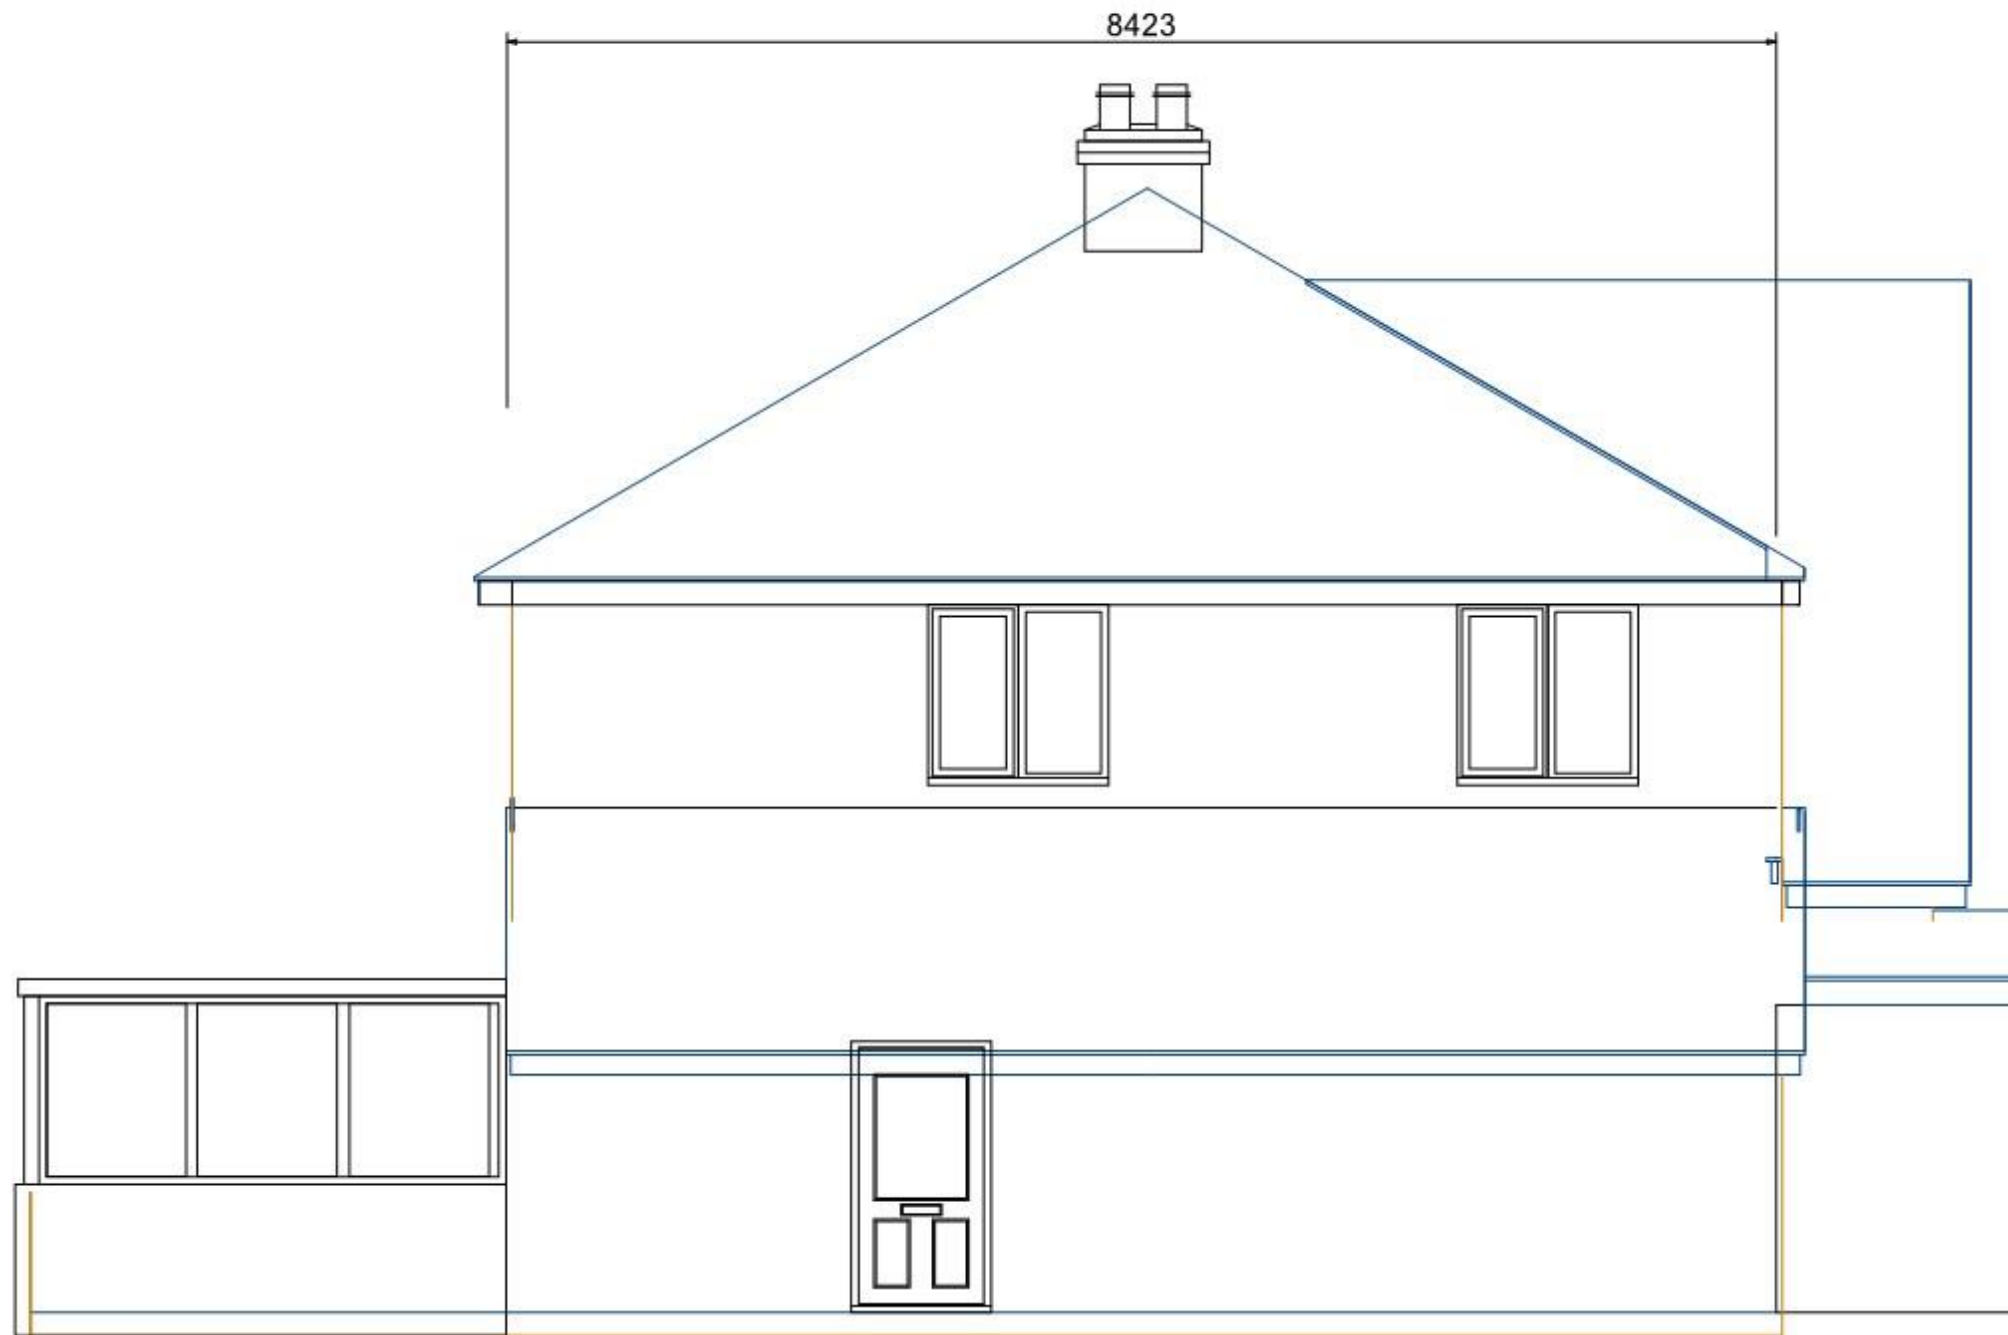

SIDE ELEVATION